



01 19120
A - A

02 19121
B - B

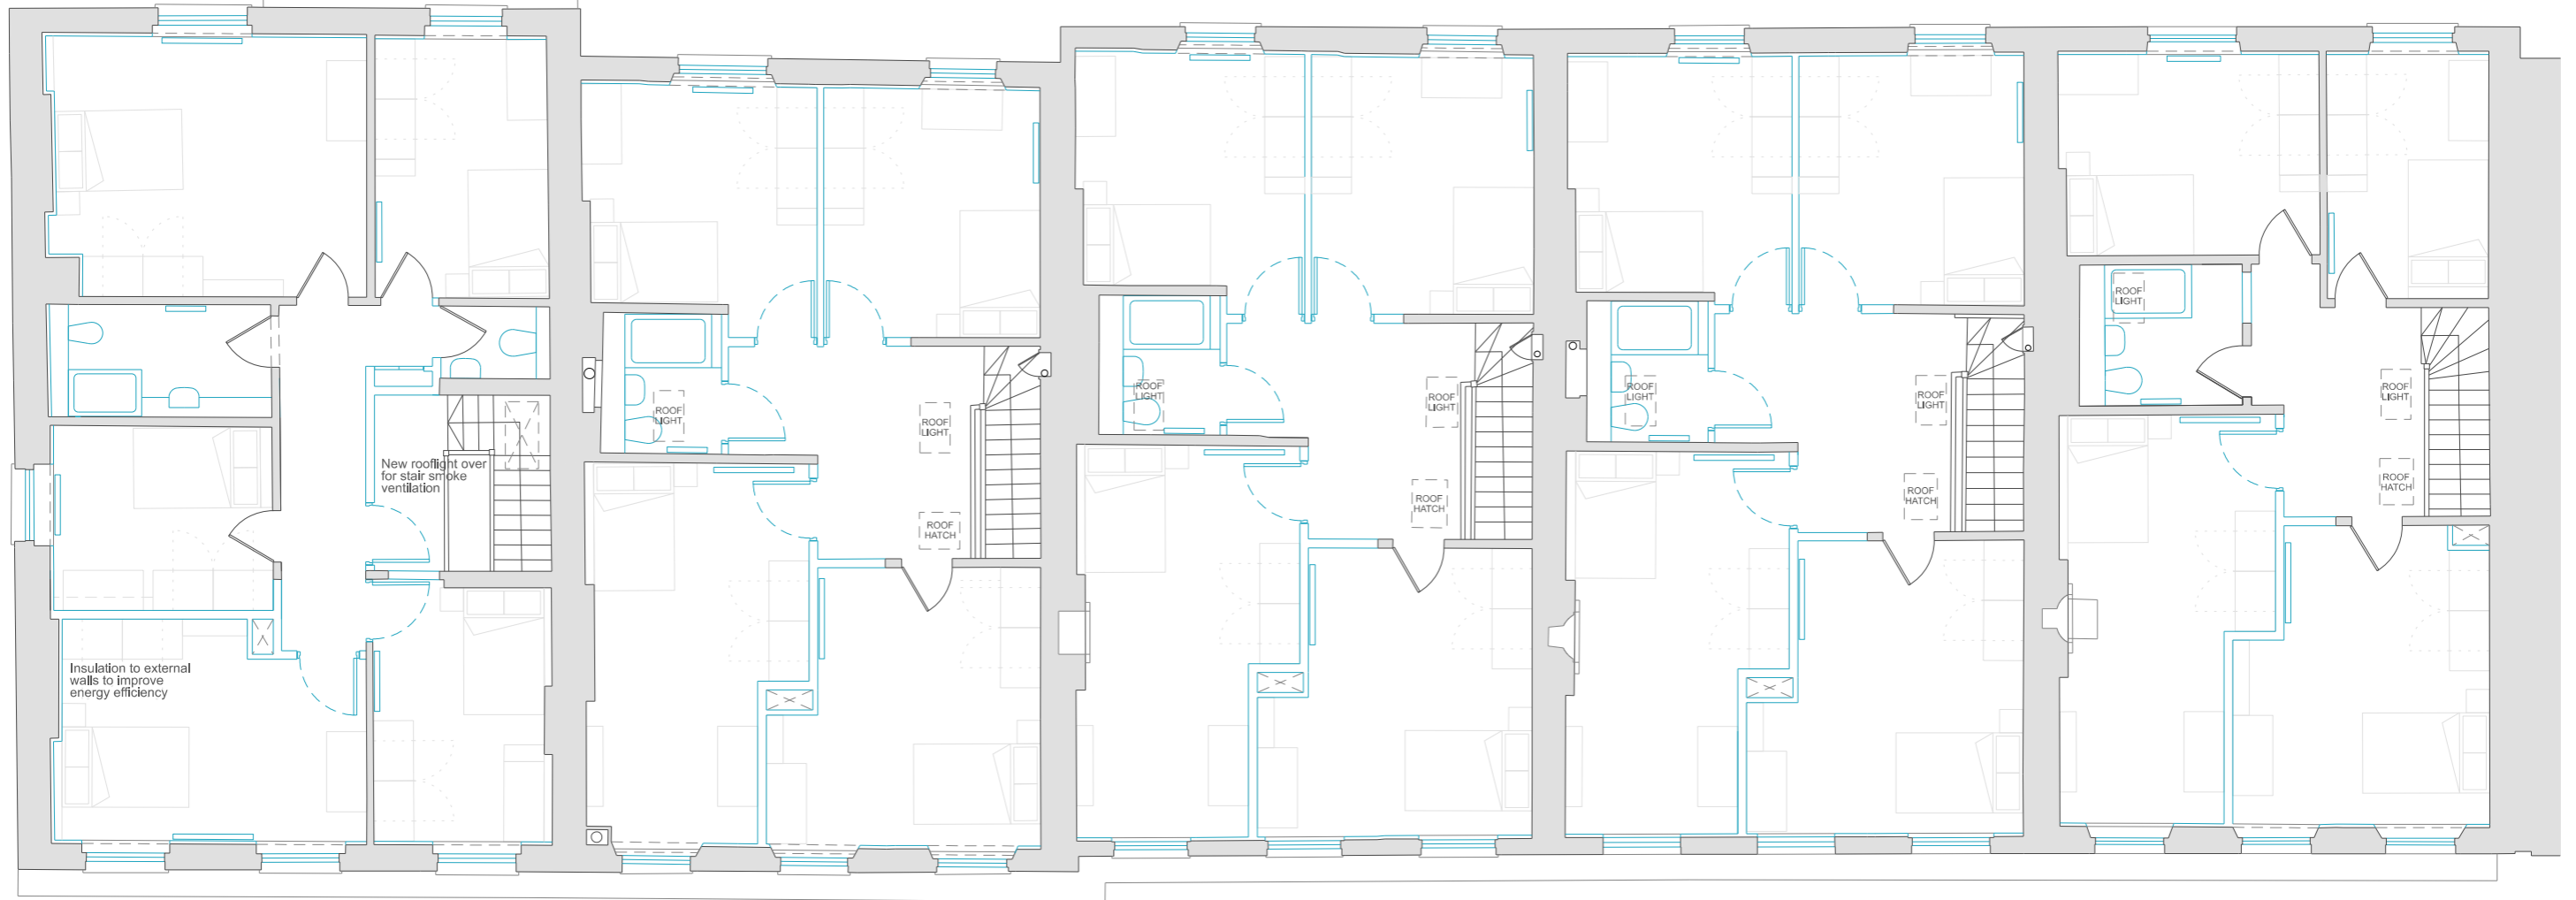

MECKLENBURGH SQUARE

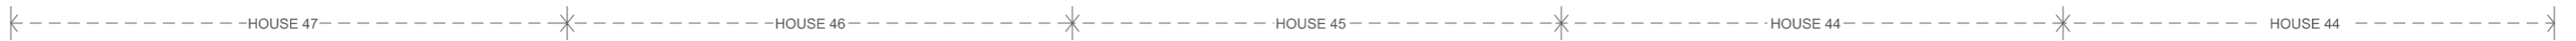

A - A
01 19120

B - B
02 19121

DO NOT SCALE FROM THIS DRAWING. CONTRACTOR TO CHECK ALL DIMENSIONS ON SITE. ANY DISCREPANCIES TO BE REPORTED TO THE ARCHITECT IMMEDIATELY.

NOTES

NOTE: Furniture layouts indicative only

KEY:

- Existing elements
- Proposed elements



REV	DATE	DESCRIPTION
PL1	04.08.23	PLANNING ISSUE

COPYRIGHT MICA ARCHITECTS LTD ©

JOB

Goodenough College
43-47 Mecklenburgh Square

MICA
123 Camden High Street London NW1 7JR
T: 020 7284 1727 F: 020 7267 7826
Info@micasarchitects.com www.micasarchitects.com

PLANNING

TITLE

GA Plan - Proposed
Third Floor

DRG # **742-MICA-GC-03-DR-A-19115**

REV **PL1**

CHECKED	DRAWN	SCALE	SIZE	REV DATE
MF	VT	1:100	A3	04.08.23

