


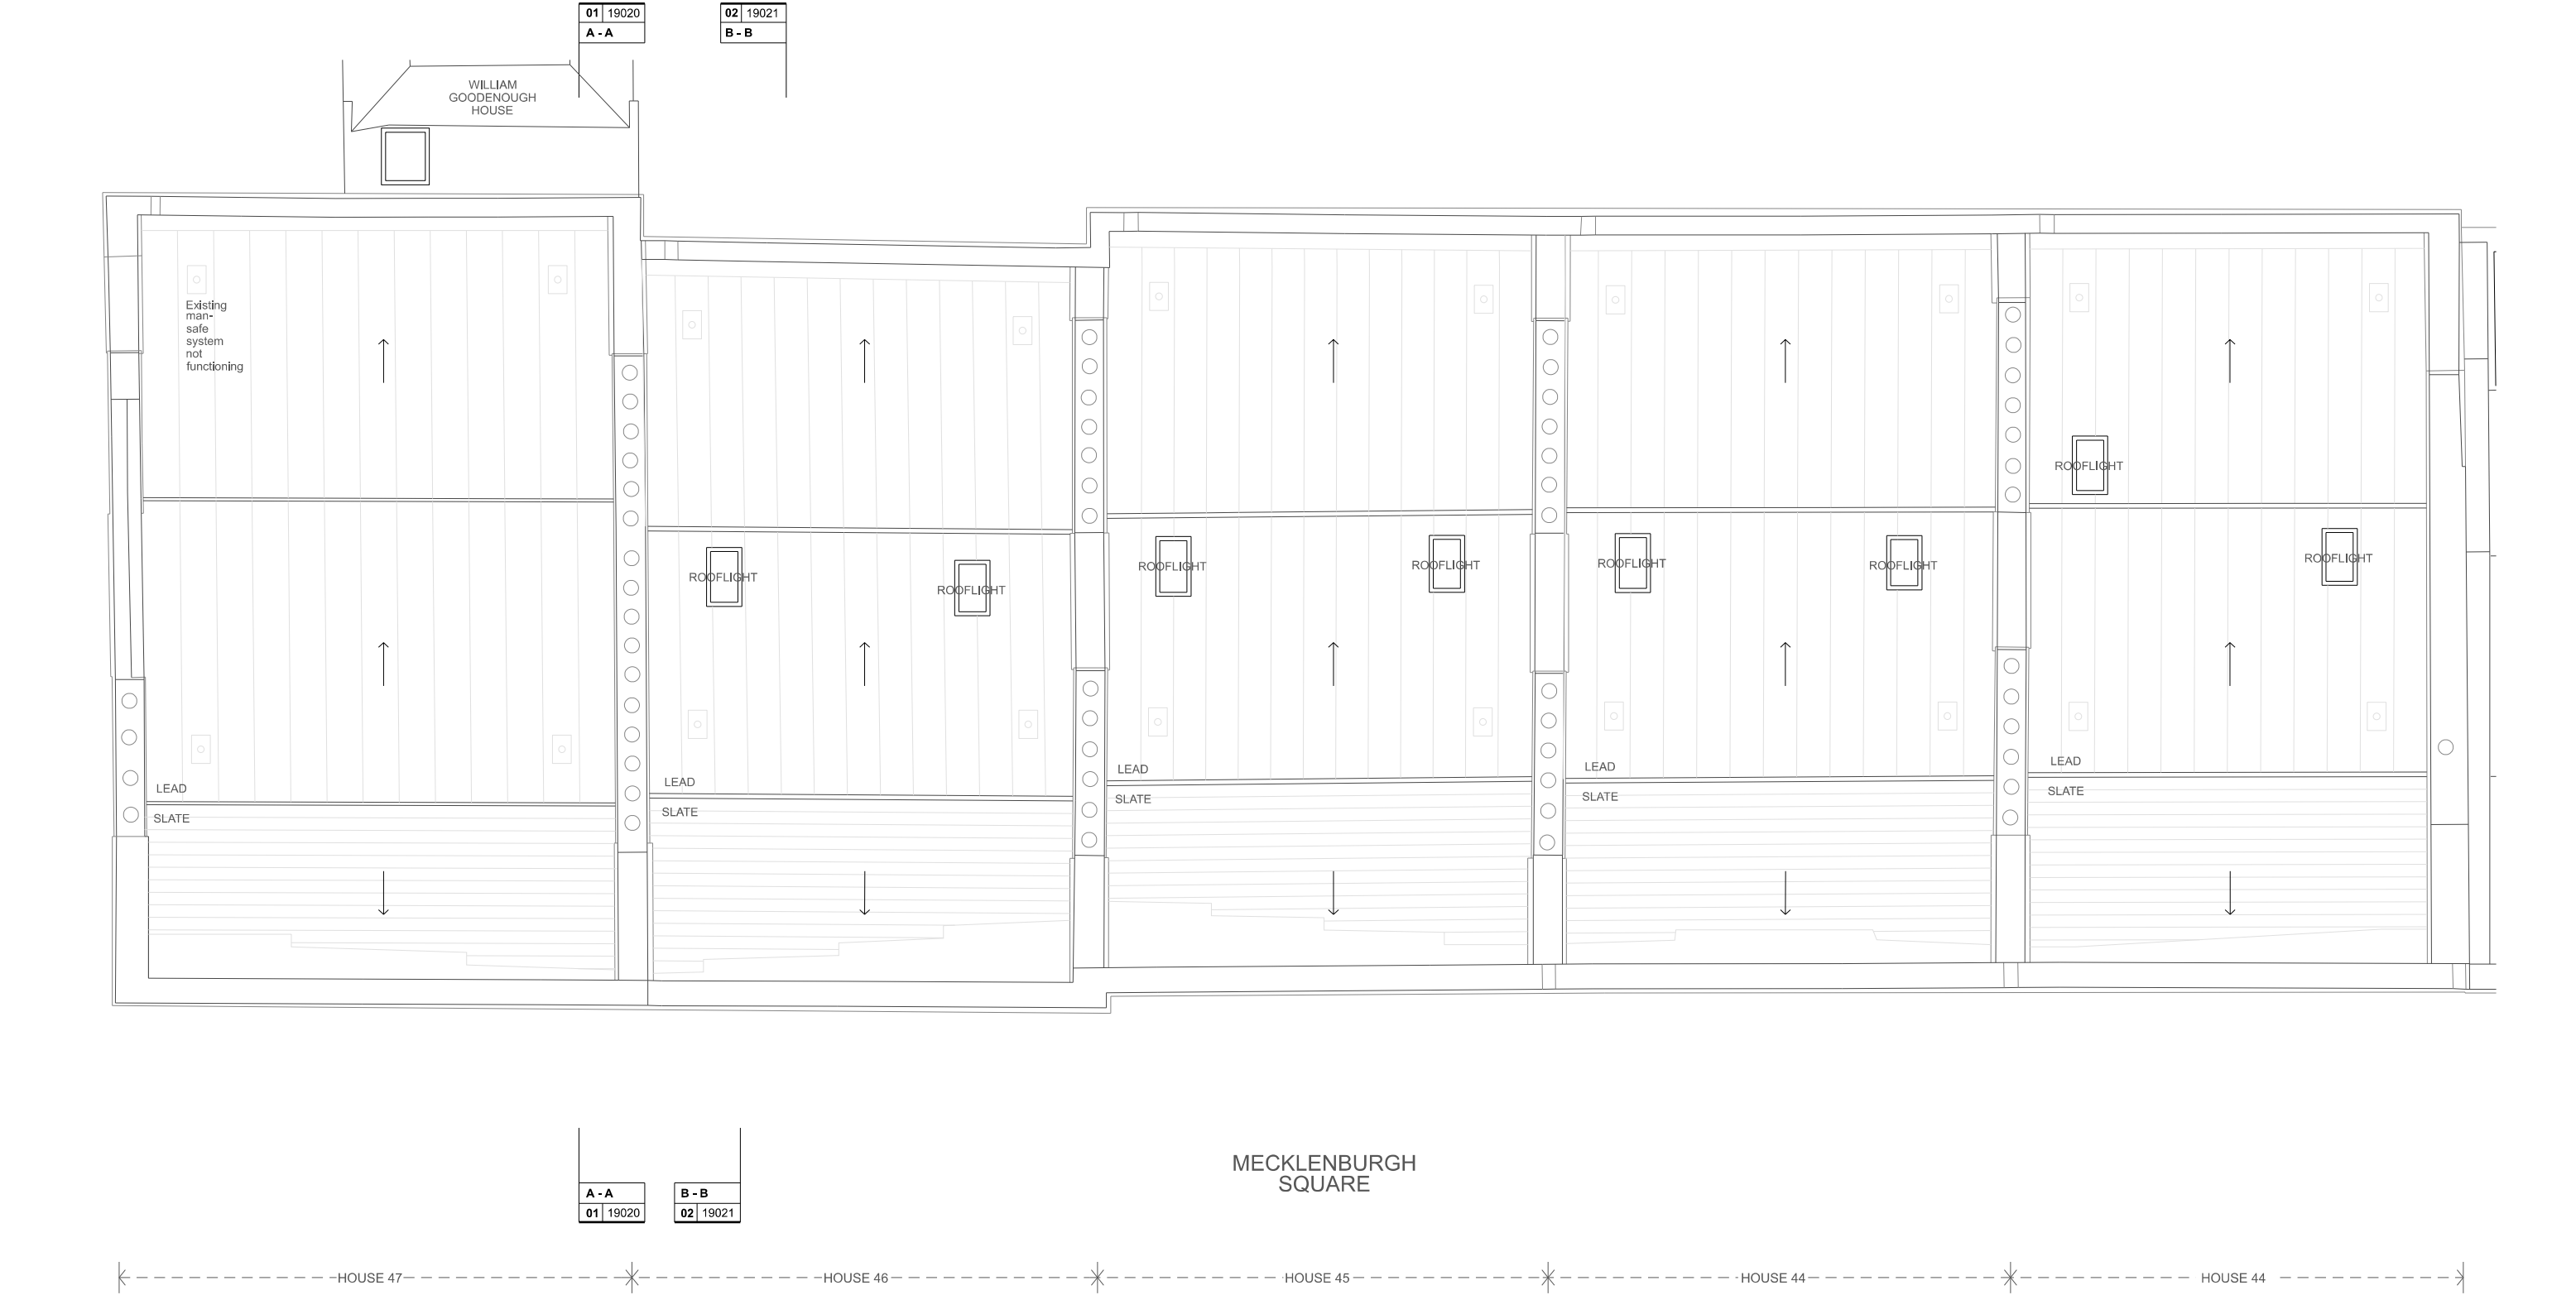

DO NOT SCALE FROM THIS DRAWING. CONTRACTOR TO CHECK ALL DIMENSIONS ON SITE.
ANY DISCREPANCIES TO BE REPORTED TO THE ARCHITECT IMMEDIATELY.

NOTES



REV	DATE	DESCRIPTION
PL1	04.08.23	PLANNING ISSUE

COPYRIGHT MICA ARCHITECTS LTD ©

Goodenough College
43-47 Mecklenburgh Square

MICA
123 Camden High Street London NW1 7JR
T: 020 7284 1727 F: 020 7267 7826
Info@micaarchitects.com www.micaarchitects.com

PLANNING

GA Plan - Existing
Roof Level

DRG #		REV	
742-MICA-GC-RF-DR-A-19016		PL1	
CHECKED	DRAWN	SCALE	SIZE
MF	VT	1:100	A3
REV DATE		04.08.23	

