


01 19120
A - A

02 19121
B - B

A - A
01 19120

B - B
02 19121

MECKLENBURGH
SQUARE

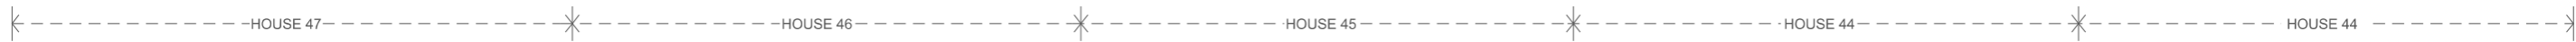

DO NOT SCALE FROM THIS DRAWING. CONTRACTOR TO CHECK ALL DIMENSIONS ON SITE. ANY DISCREPANCIES TO BE REPORTED TO THE ARCHITECT IMMEDIATELY.

NOTES: NOTE: Furniture layouts indicative only

KEY:

- Existing elements
- Proposed elements



REV	DATE	DESCRIPTION
PL1	04.08.23	PLANNING ISSUE

COPYRIGHT MICA ARCHITECTS LTD ©

JOB
Goodenough College
43-47 Mecklenburgh Square

MICA

123 Camden High Street London NW1 7JR
T: 020 7284 1727 F: 020 7267 7826
Info@micasarchitects.com www.micasarchitects.com

PLANNING

TITLE
GA Plan - Proposed
Roof Level

DRG # **742-MICA-GC-RF-DR-A-19116**

REV
PL1

CHECKED	DRAWN	SCALE	SIZE	REV DATE
VT	VT	1:100	A3	04.08.23