




NOTE:
- Design subject to investigation.
- Design subject to SE specification.
- Demolitions omitted for clarity.


Proficiency

Design & Build

31 - 35 FORTUNE GREEN ROAD,
LONDON, NW6 1DU

TEL.02074356231
PROFICIENCYARCHITECT@GMAIL.COM
WWW.PROFICIENCYLTD.CO.UK

RIBA 
Royal Institute of
British Architects


Architects Registration Board

PLEASE NOTE

1. All dimensions to be verified on site.
2. All dimensions are in millimeters.
3. No work shall commence until all approvals and agreements have been obtained. These include, Planning, Building Regulations, Thames Water and party Wall.
4. The Copyright of this drawing belongs to Proficiency Design & Build.

CLIENT:

Brian & Jamie

PROJECT:

Ground Floor Rear Extension +
First Floor Rear Extension

ADDRESS:

101 Castlehaven Road,
London, NW1 8SJ

TITLE:

PROPOSED
PLANS

DATE:

21/07/2023

PROJECT NUM:

P-071

SCALE:

1/100 (@ A3)

DRAWING NUM:


REV:

E



STATUS:

PR-01

PROPOSED ELEVATIONS

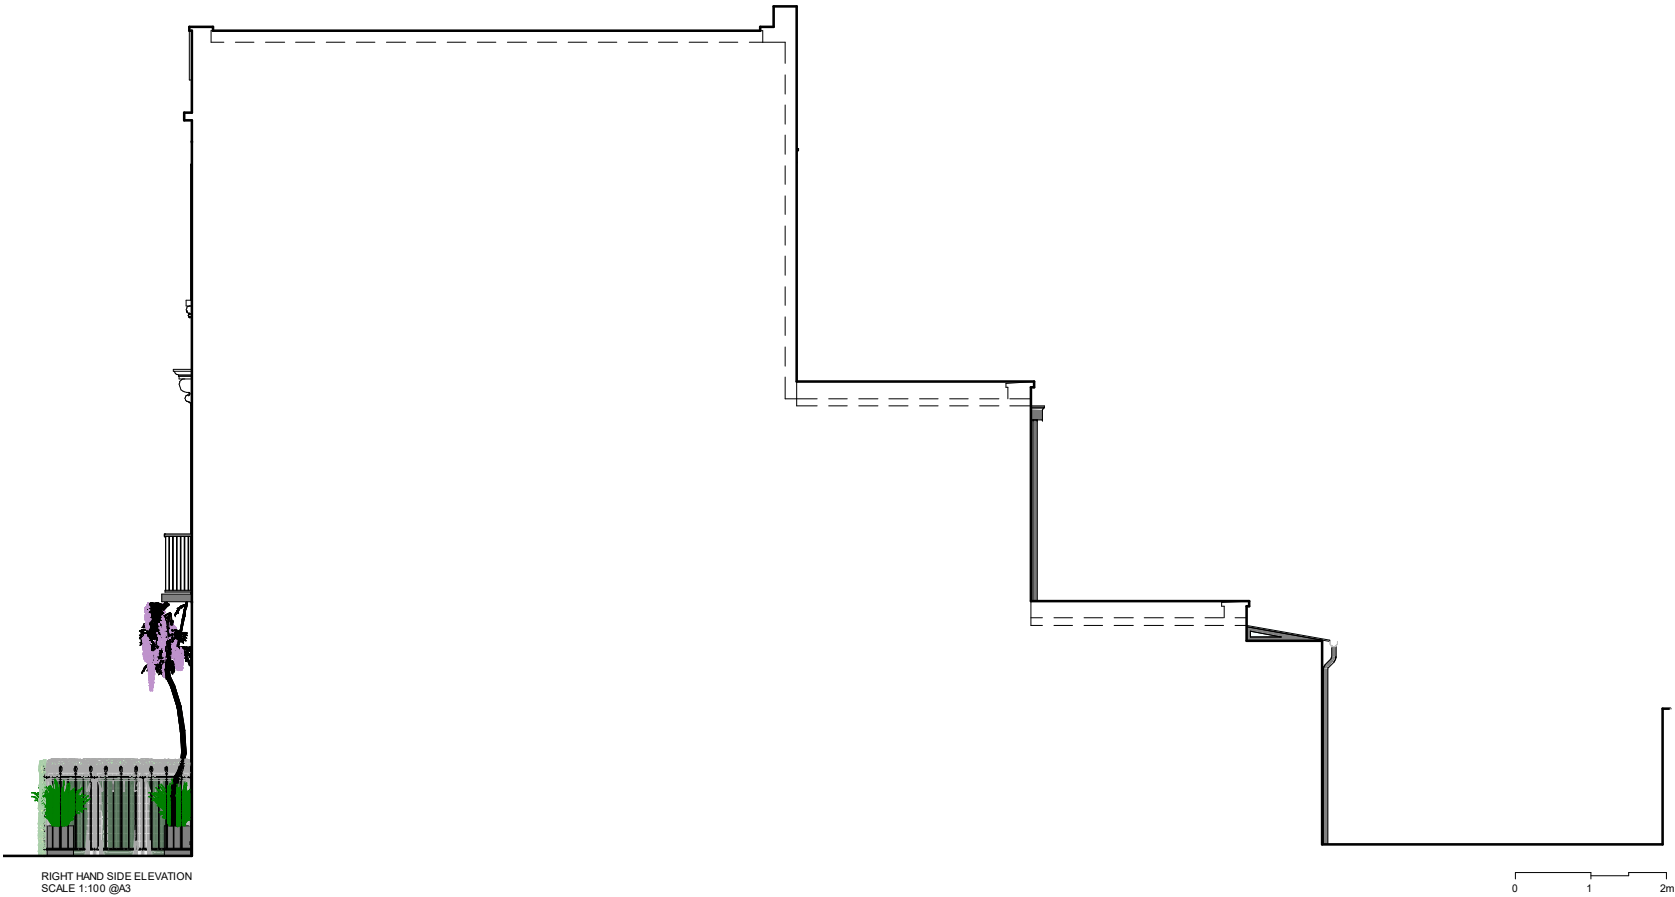

PROPOSED DOORS AND WINDOWS
TO BE METAL OR TIMBER FRAME

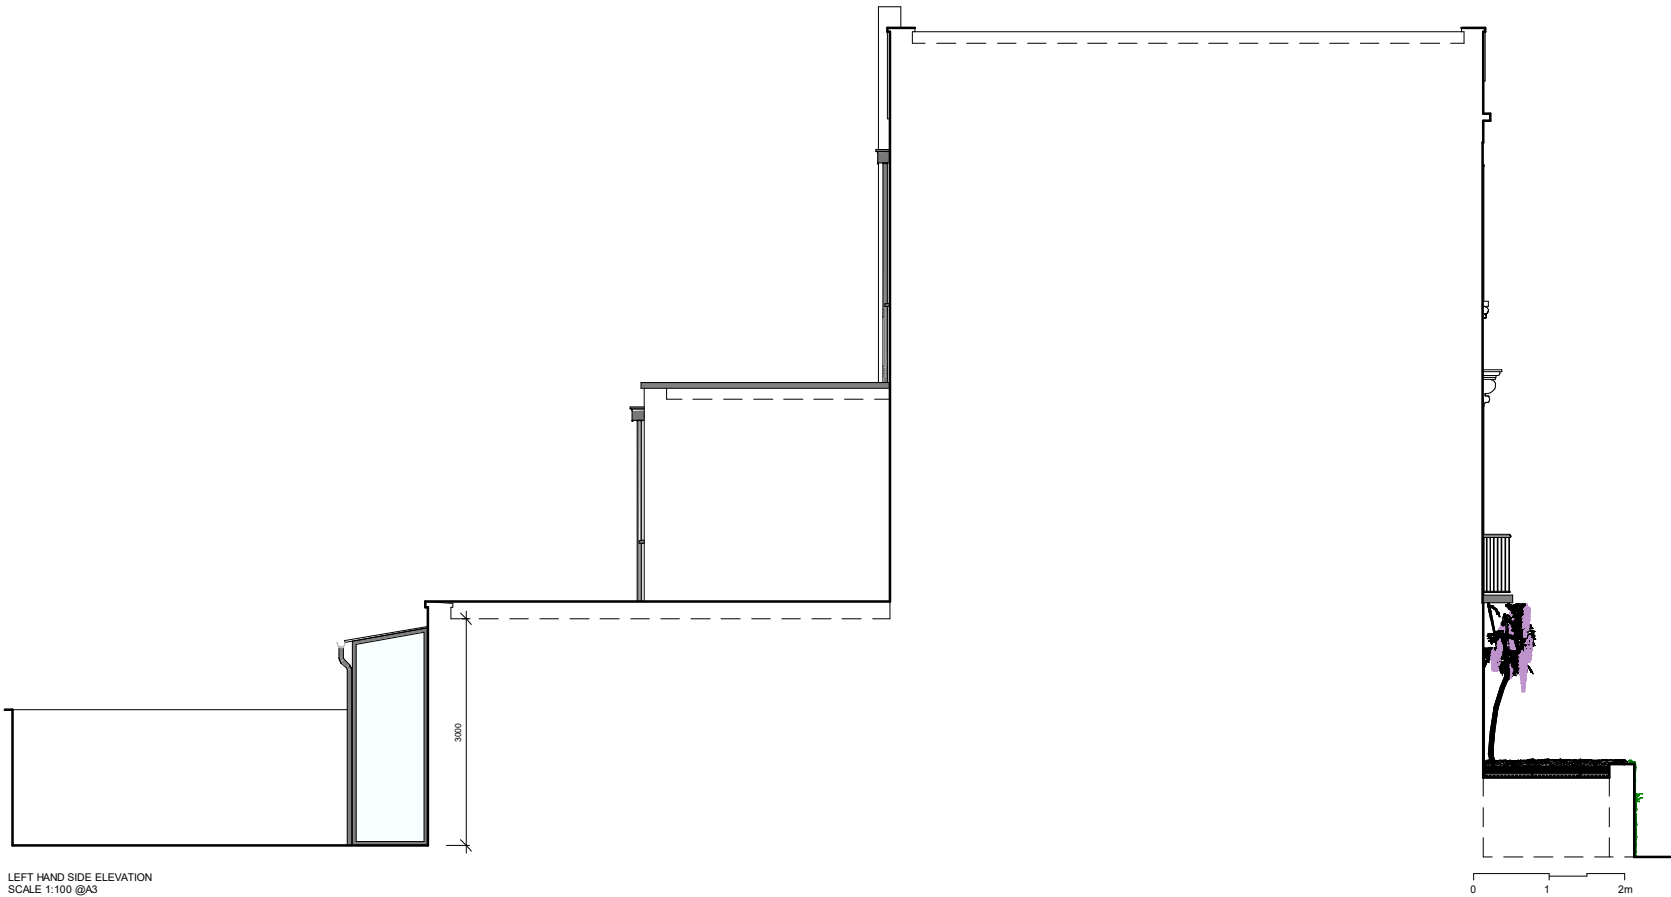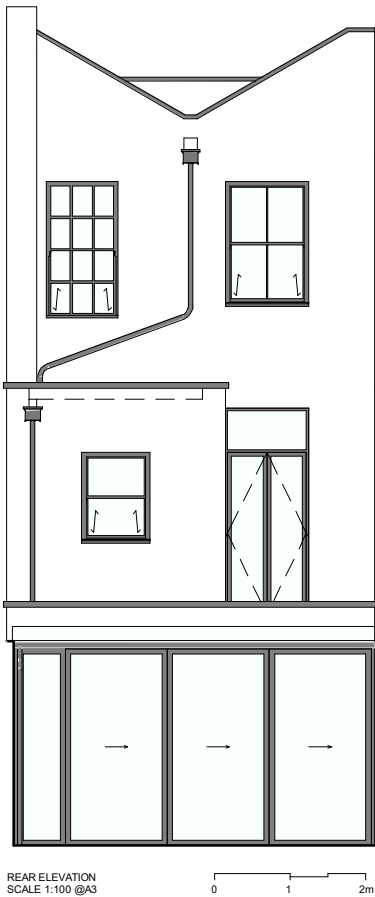



Proficiency

Design & Build

31 - 35 FORTUNE GREEN ROAD,
LONDON, NW6 1DU

TEL.02074356231
PROFICIENCYARCHITECT@GMAIL.COM
WWW.PROFICIENCYLTD.CO.UK

RIBA 
Royal Institute of
British Architects


Architects Registration Board

PLEASE NOTE

1. All dimensions to be verified on site.
2. All dimensions are in milimeters.
3. No work shall commence until all approvals and agreements have been obtained. These include, Planning, Building Regulations, Thames Water and party Wall.
4. The Copyright of this drawing belongs to Proficiency Design & Build.

CLIENT:

Brian & Jamie

PROJECT:

**Ground Floor Rear Extension +
First Floor Rear Extension**

ADDRESS:

**101 Castlehaven Road,
London, NW1 8SJ**

TITLE:

**PROPOSED
ELEVATIONS**

DATE:	PROJECT NUM:
21/07/2023	P-071

SCALE:	DRAWING NUM:
1/100 (@ A3)	PR-02

REV:	STATUS:
E	

PLEASE NOTE

1. All dimensions to be verified on site.
2. All dimensions are in milimeters.
3. No work shall commence until all approvals and agreements have been obtained. These include, Planning, Building Regulations, Thames Water and party Wall.
4. The Copyright of this drawing belongs to Proficiency Design & Build.

CLIENT:

Brian & Jamie

PROJECT:

Ground Floor Rear Extension +
First Floor Rear Extension

ADDRESS:

101 Castlehaven Road,
London, NW1 8SJ

TITLE:

PROPOSED
SECTIONS: AA ; BB ; CC

DATE:
21/07/2023

PROJECT NUM:
P-071

SCALE:
1/100 (@ A3)

DRAWING NUM:

REV:
E

STATUS:

PR-03

