



Client	East Shack Ltd		
Project	YoHome Holborn Units 5 & 6, 1 New Oxford Street, London WC1A 1LW		
Title	EXISTING Location Plan		
Scale	1:1250 @ A4	Drawing No.	538/C/00
Date	27/06/2023	Rev.	A

**Instruction**  
No dimensions shall be scaled from this drawing. Contractor to verify all dimensions on site prior to commencing works. Report all discrepancies to Architect immediately.  
This drawing is the property of Proietti Design and may not be reproduced without prior consent.

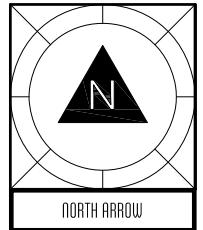

Drawing Status	PLANNING
----------------	----------

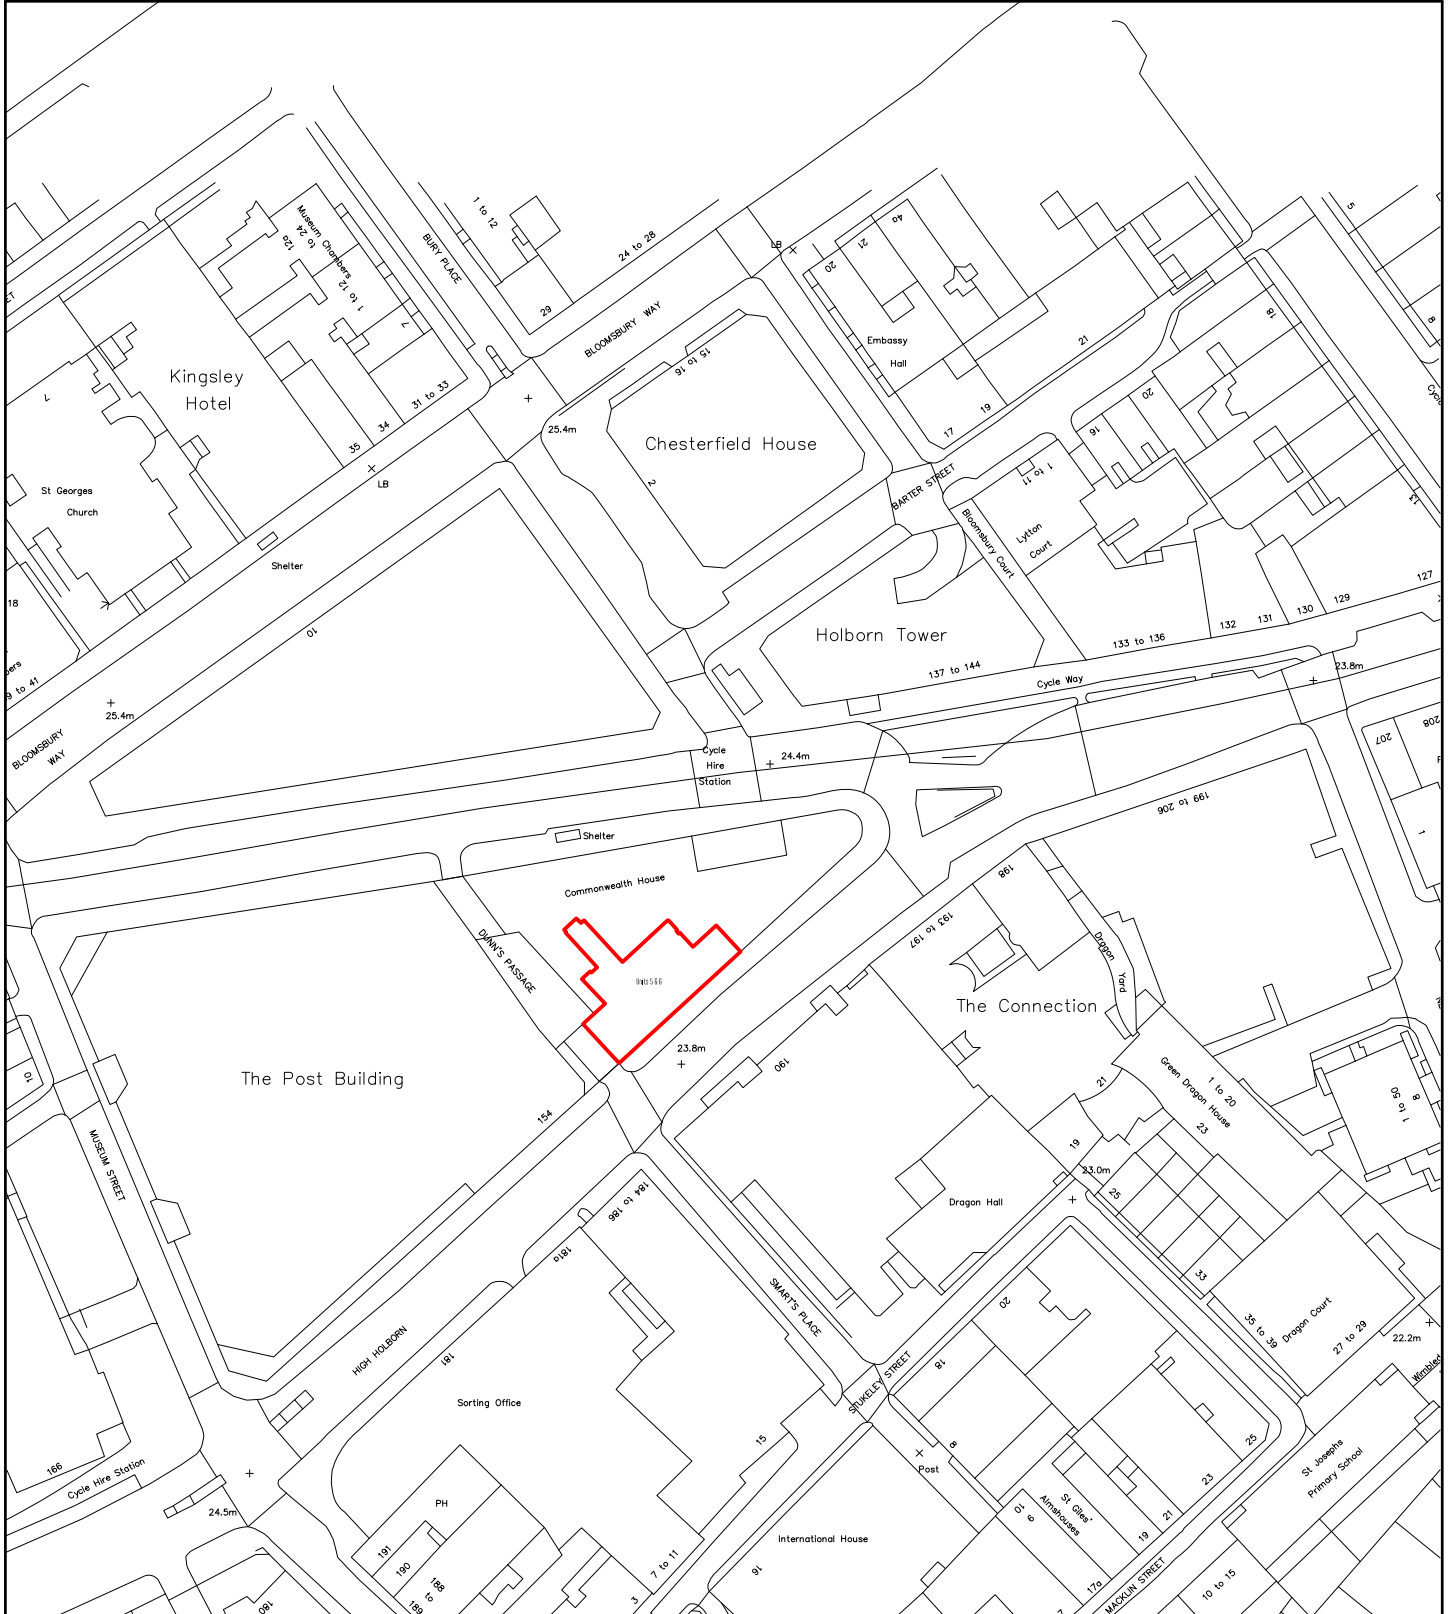

Ordnance Survey (c) Crown Copyright 2023. All rights reserved. Licence number 100022432

REVISIONS		
No	Description	Date
A	Revised Location Plan	09/04/2023

