


REPLACE ALL EXISTING FLOODS WITH NEW LAMPS.  
NO NEW FLOOD POSITIONS.

HI	NEW FLOODS LIGHTS	NF	30w LED FLOOD 2400 LM AT 6000K COLOUR TEMP
LOW			

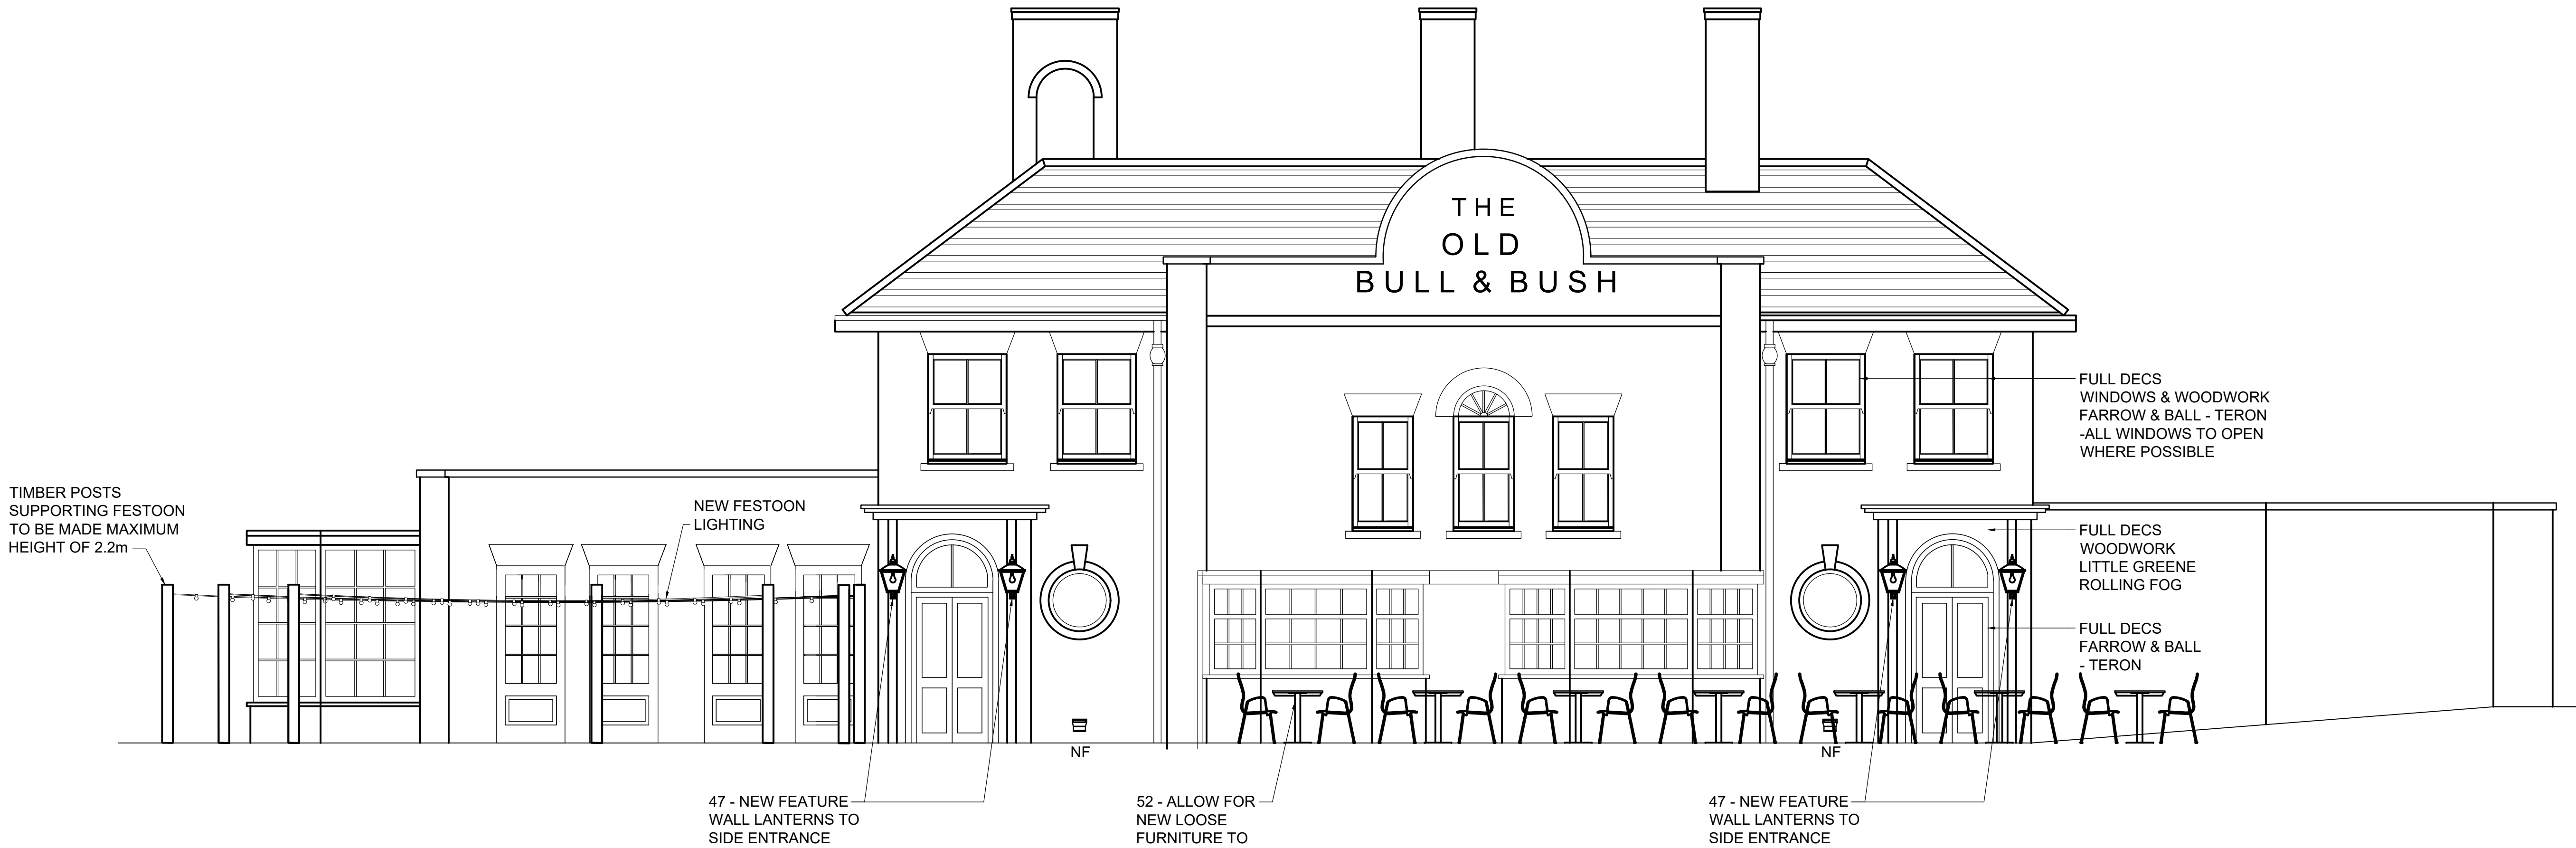

PROPOSED ELEVATION  
TO NORTH END WAY



PROPOSED ELEVATION  
TO NORTH END

R3	STRETCH TENT REMOVED	09.08.23	MT
R2	POINT 21. DOOR REPAIR. LOCATION CONFIRMED	14.04.23	AM
R1	SCALE ENLARGED AS REQUESTED BY PLANNING	03.04.23	MT
/	FIRST ISSUE	02.11.22	ERB

DO NOT SCALE. WRITTEN DIMENSIONS TO BE USED IN PREFERENCE TO SCALED DIMENSIONS. ALL DIMENSIONS TO BE CHECKED ON SITE BY CONTRACTOR & ALL DISCREPANCIES TO BE REPORTED TO JMDA

JOB TITLE  
**MITCHELLS & BUTLERS  
THE OLD BULL & BUSH HAMPSTEAD  
NORTH END WAY, LONDON, NW3 7HE**

DRAWING TITLE  
**PLANNING DRAWINGS  
PROPOSED ELEVATIONS**

DRAWING NUMBER  
**JMDA\_1652\_PL\_002 R3**

SCALE  
**1:50 @ A1**

DATE  
**OCT 2022**

DRAWN BY  
**SA**

**jmda.**  
Interior Architecture Graphics

JMDA LTD  
2 The Holmes Skipwith,  
York, YO8 5SL  
T: 01757 288 399  
info@jmdaltd.co.uk  
[www.jmdaltd.co.uk](http://www.jmdaltd.co.uk)

