


1. Front - Proposed
1 : 100



2. Left Side - Proposed
1 : 100

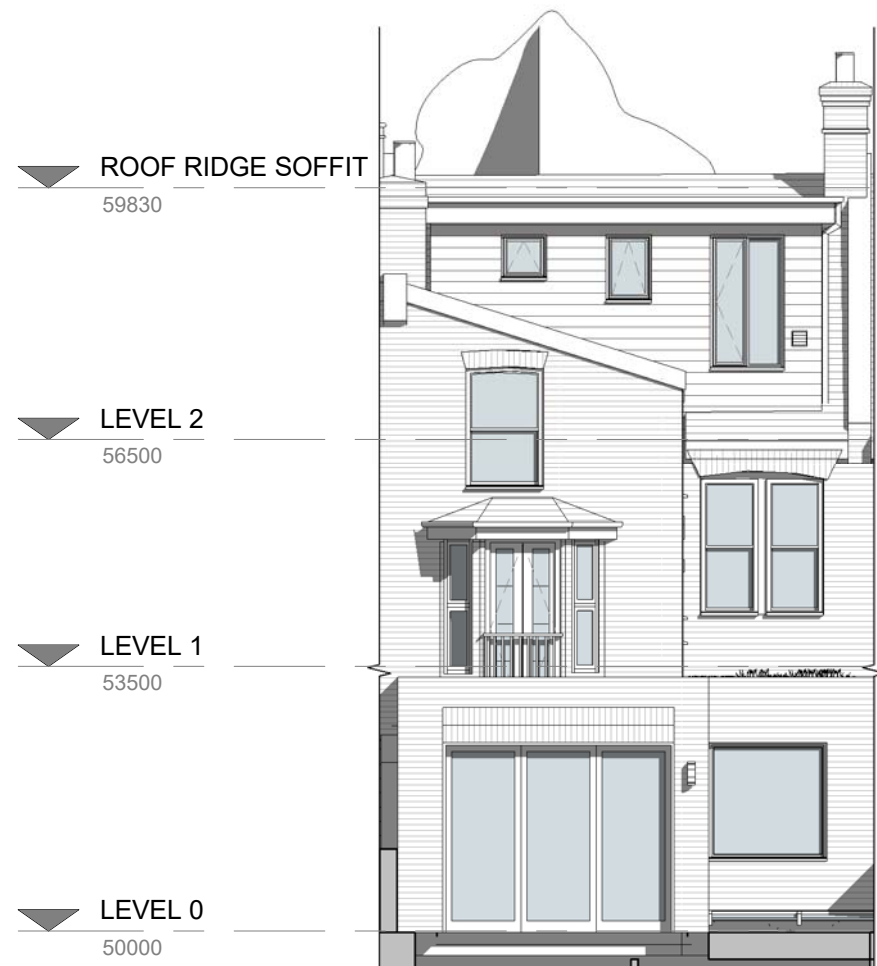

3. Rear - Proposed
1 : 100



4. Right Side - Proposed
1 : 100



5. 3D - Proposed - Front



6. 3D - Proposed - Rear

1 0 1 2 3 4 5
SCALE 1 : 100 m

1		Basement plan arranged	SA	02/08/23
REV	DESCRIPTION	DATE	BY	DATE
1	1 Hillfield Rd. London NW6 1QD	22/07/22	SA	
CLIENT	Sharegold Ltd.	STATUS	BUILDING REGULATIONS	
TITLE	Proposed Elevations	PROJECT NO.	DRAWING NO.	REV
		DA22062.	005.	1
NOTES		COPYRIGHT - ALL RIGHTS RESERVED THIS DRAWING MUST NOT BE REPRODUCED WITHOUT PRIOR WRITTEN CONSENT DRAWING TO BE USED FOR THE STATUS INDICATED ONLY ALL DIMENSIONS AND MATERIALS SHALL BE CHECKED AND CONFIRMED PRIOR TO ANY CONSTRUCTION TO BE IN ACCORDANCE WITH THE PRACTICE AND PREVIOUS EXPERIENCE. ALL DIMENSIONS ON THIS DRAWING ARE IN MILLIMETRES UNLESS OTHERWISE STATED.		

DA DEBTAL
ARCHITECTURE
www.debtal.co.uk