


Drawing Number:
182A/KHR/01

IMPORTANT NOTES

**STRICTLY FOR
PLANNING PURPOSES ONLY.
NOT VALID FOR
ARCHITECTURAL,
ENGINEERING, SURVEYING OR
ANY OTHER PURPOSES.**

**ALL DETAILS SUBJECT TO
CHANGES SUBJECT TO
ENGINEERING & LOCAL
AUTHORITY REQUIREMENTS.**

**APPLICANTS MUST
CONSULT PLANNING AND
BUILDING AUTHORITY
REGARDING ANY CHANGES**

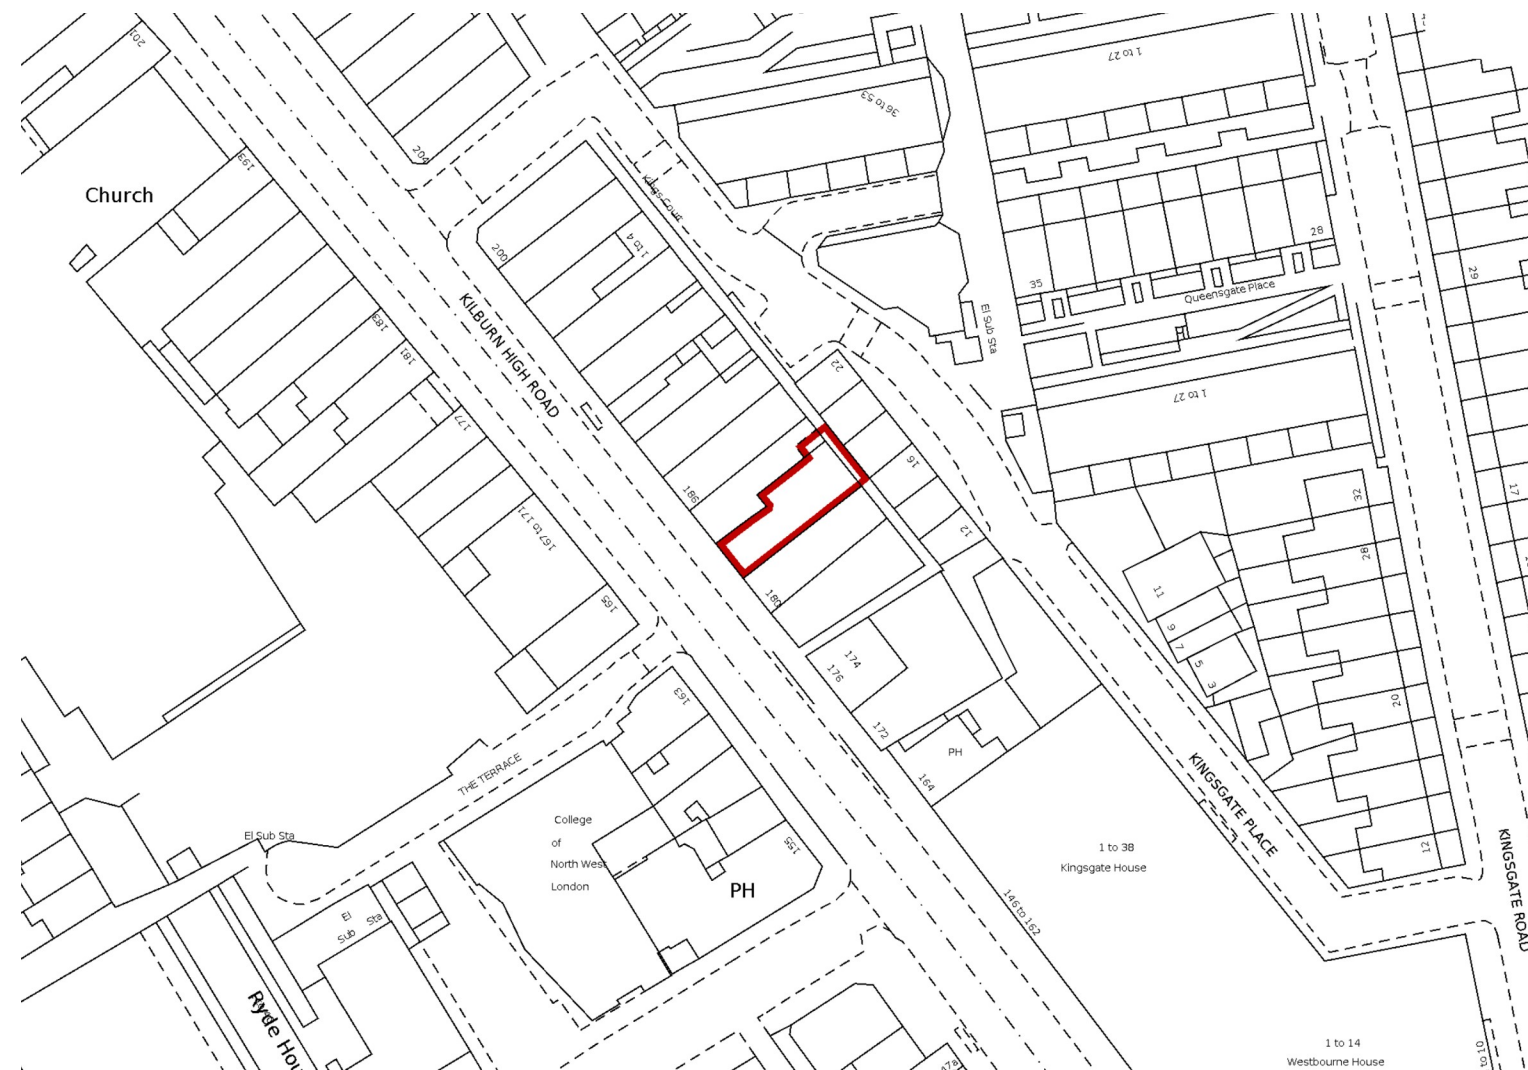

LOCATION PLAN

SITE ADDRESS

**182A KILBURN HIGH ROAD
KILBURN
LONDON
NW6 4JD**

PROPOSAL

**CHANGE OF USE OF
PROPERTY TO A HMO**

1:1250 - A3 PAPER


Drawing Number:
182A/KHR/02

IMPORTANT NOTES


**STRICTLY FOR
PLANNING PURPOSES ONLY.
NOT VALID FOR
ARCHITECTURAL,
ENGINEERING, SURVEYING OR
ANY OTHER PURPOSES.**

**ALL DETAILS SUBJECT TO
CHANGES SUBJECT TO
ENGINEERING & LOCAL
AUTHORITY REQUIREMENTS.**


**APPLICANTS MUST
CONSULT PLANNING AND
BUILDING AUTHORITY
REGARDING ANY CHANGES**

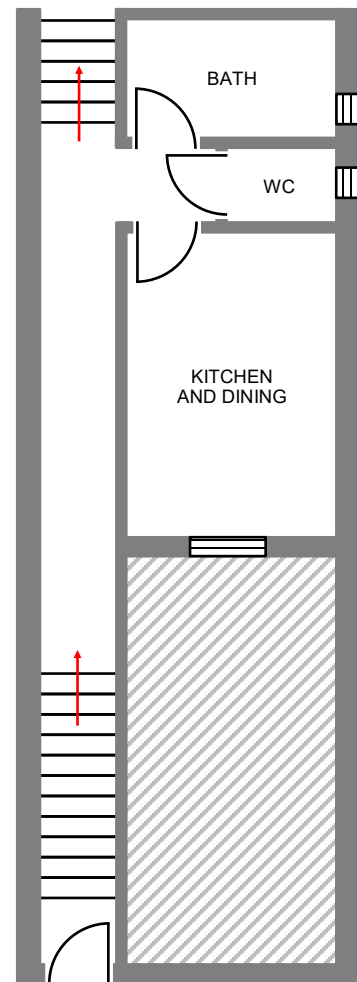


EXISTING GROUND/
FIRST FLOOR

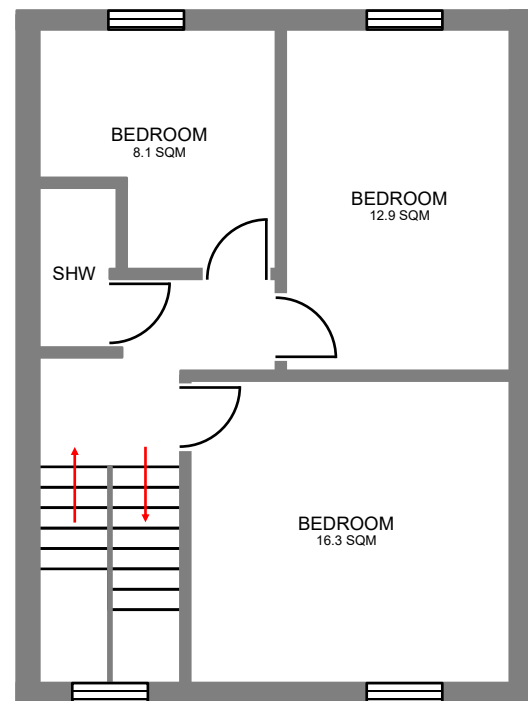


EXISTING FIRST FLOOR

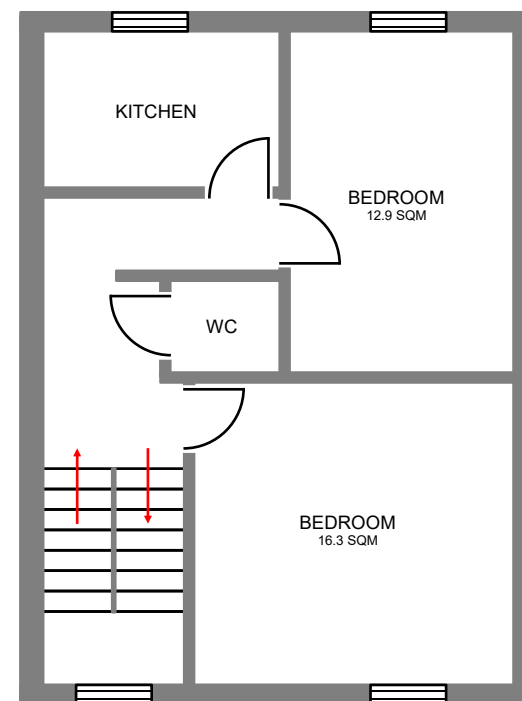

EXISTING SECOND FLOOR

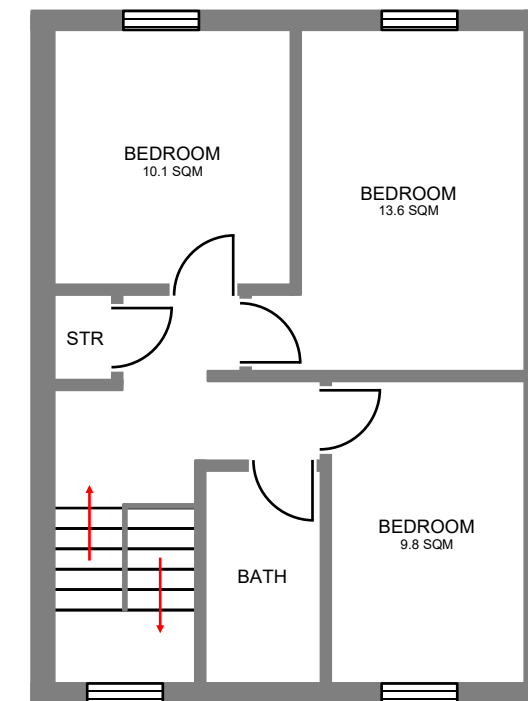

EXISTING THIRD FLOOR

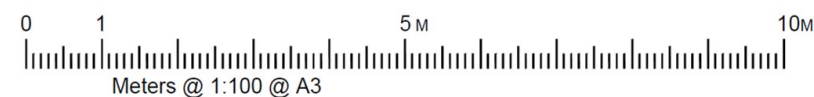

SITE ADDRESS

182A KILBURN HIGH ROAD
KILBURN
LONDON
NW6 4JD

PROPOSAL

CHANGE OF USE OF
PROPERTY TO A HMO

1:100 - A3 PAPER