




Version	Date	Author	Version notes
P1	As dwg	As dwg	Initial issue

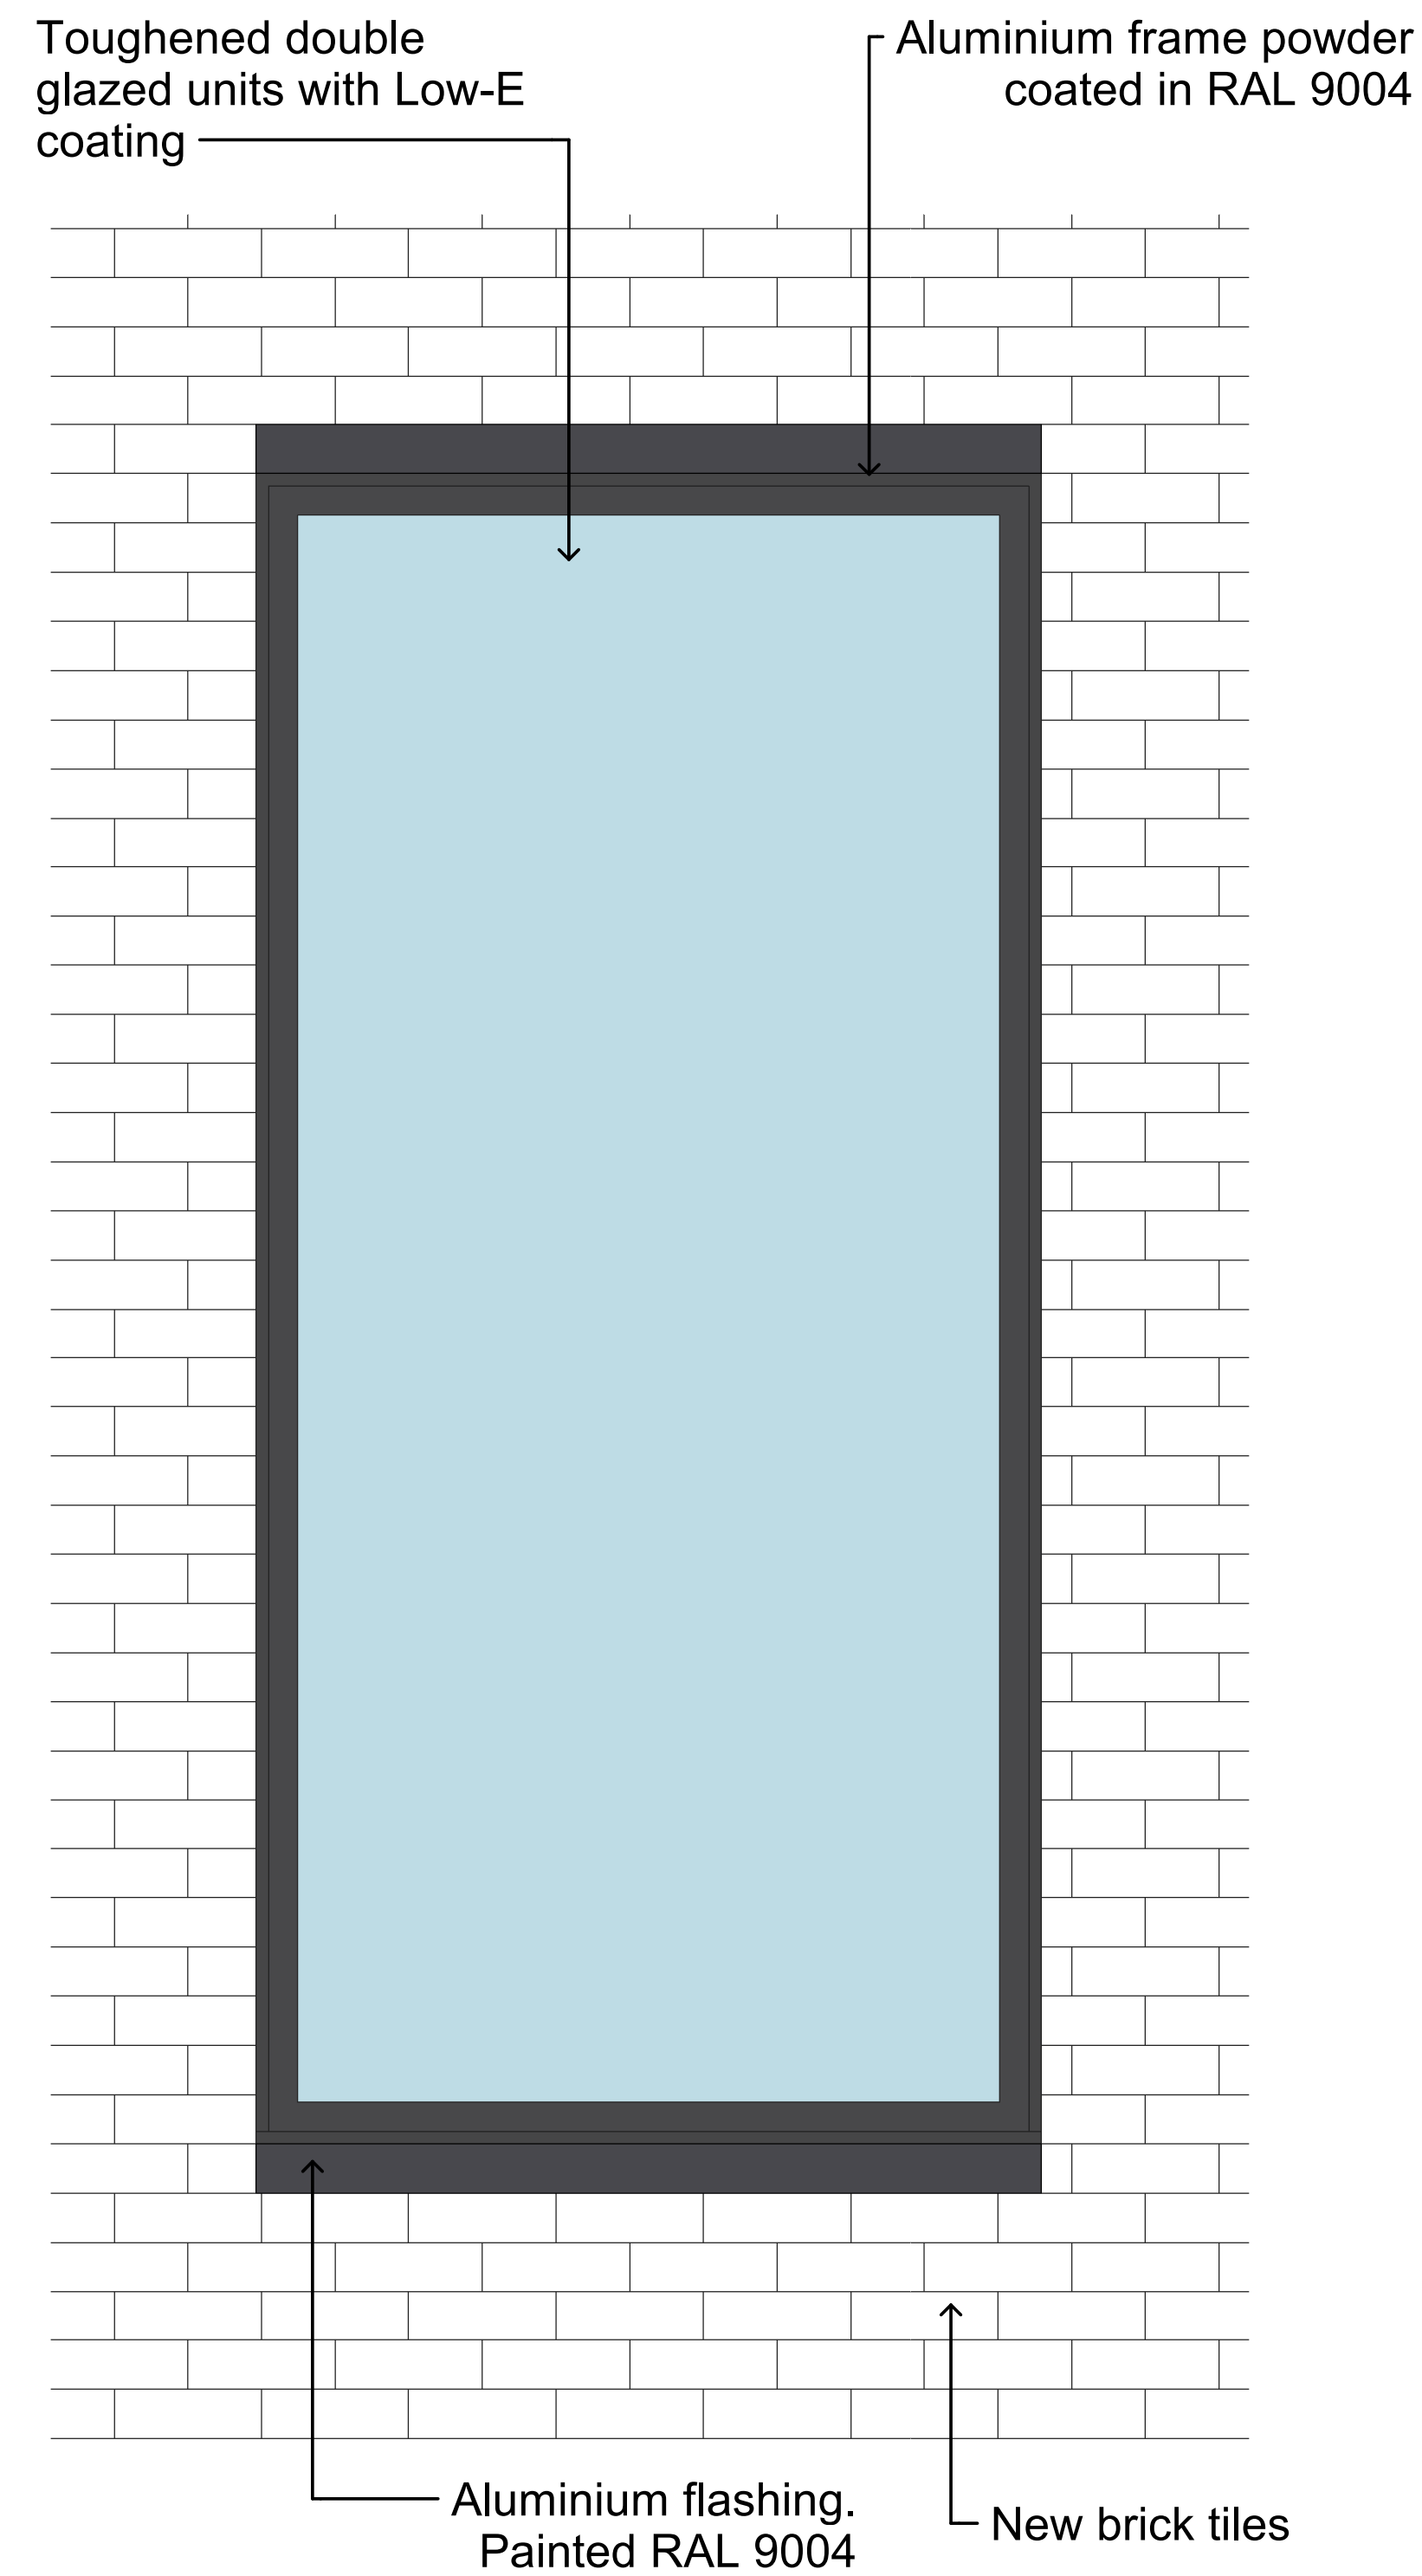


1 First Floor Field Street Windows  
Scale: 1 : 10

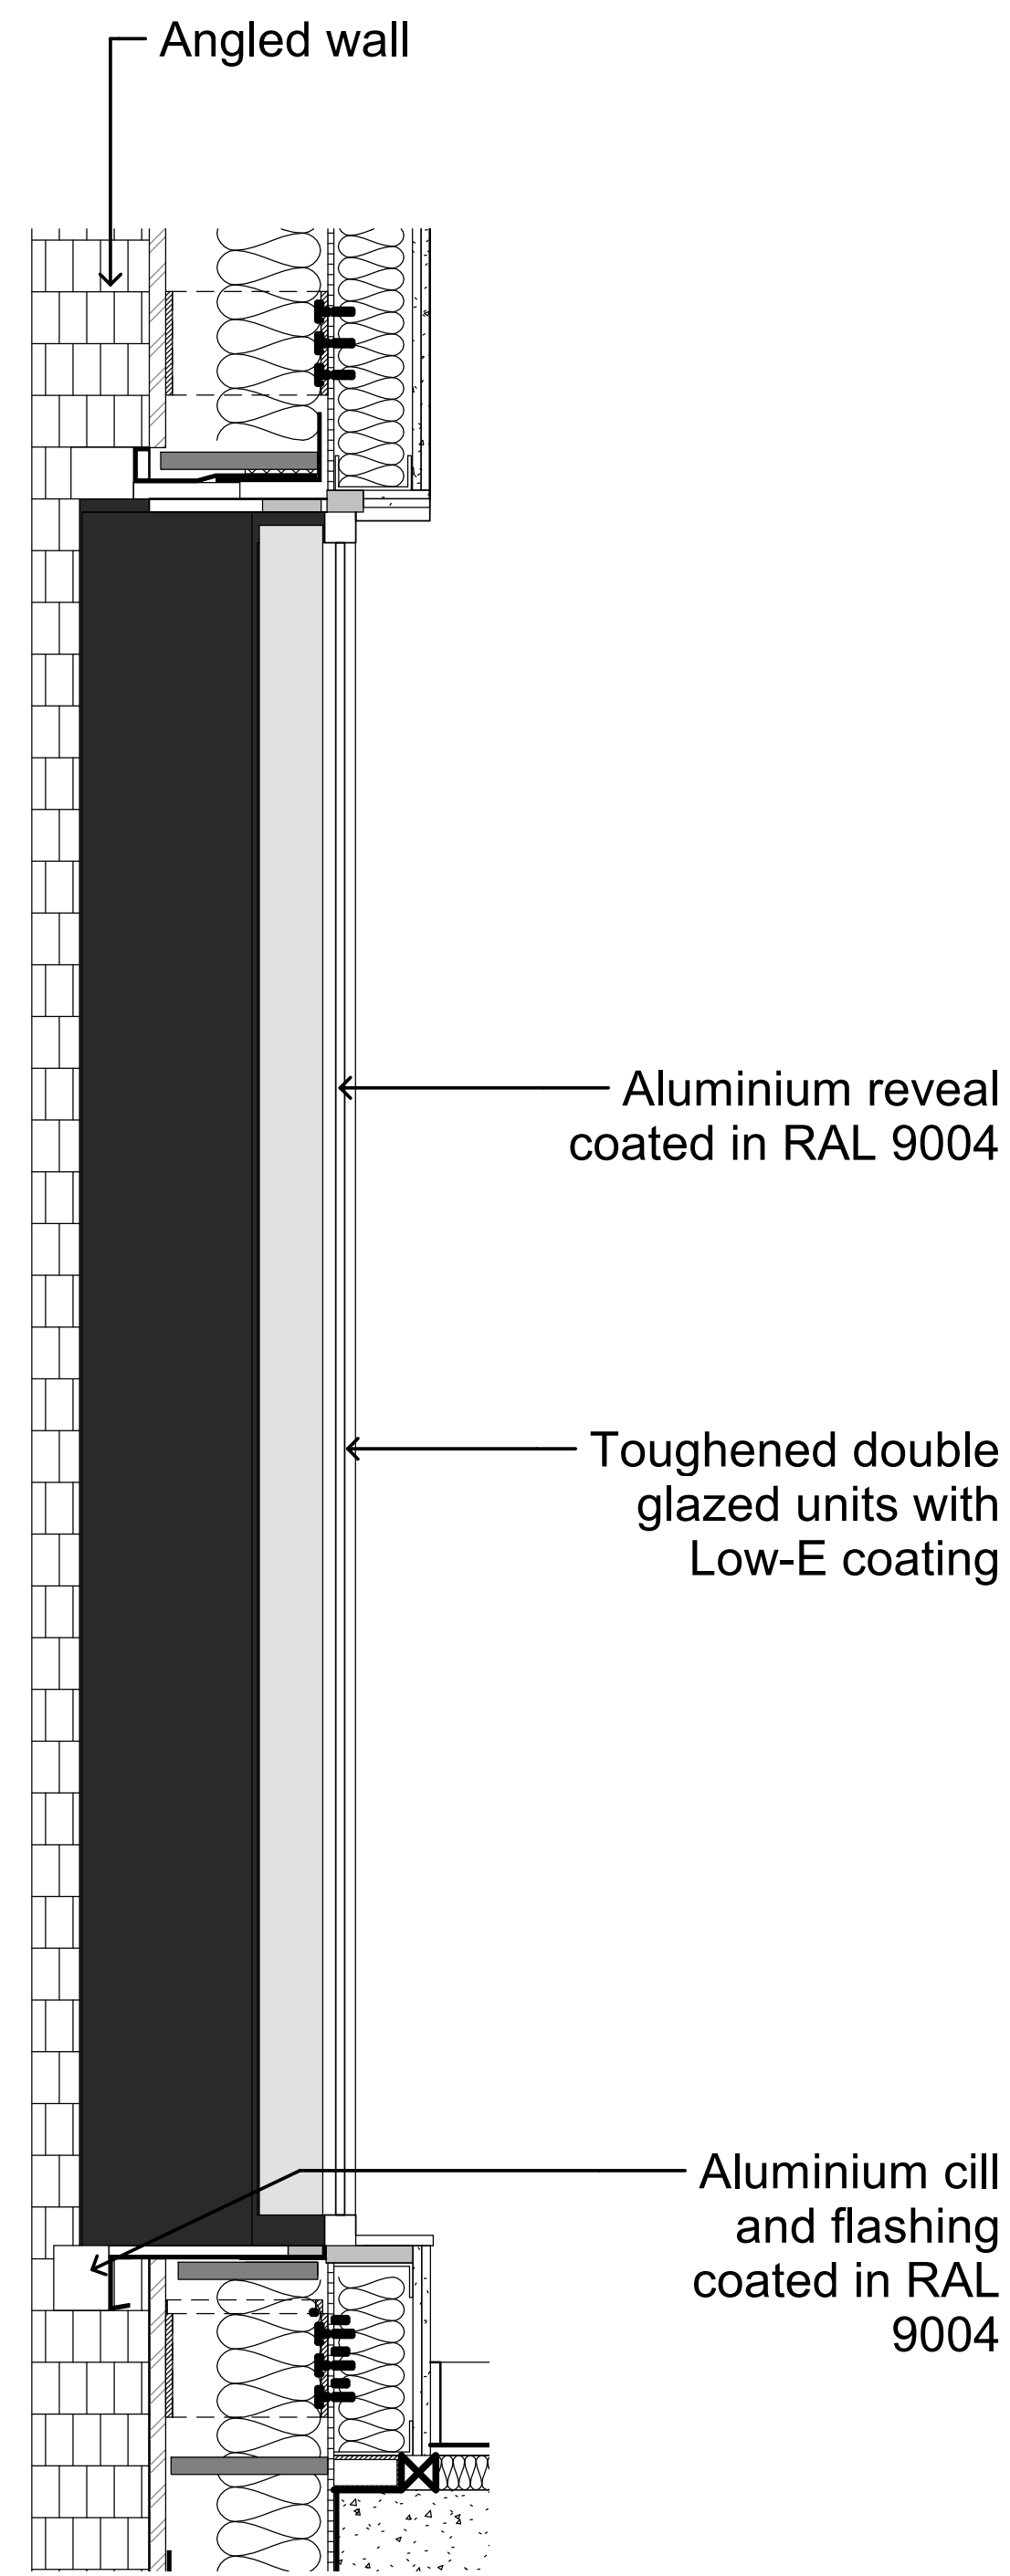

3 Section 1  
Scale: 1 : 10

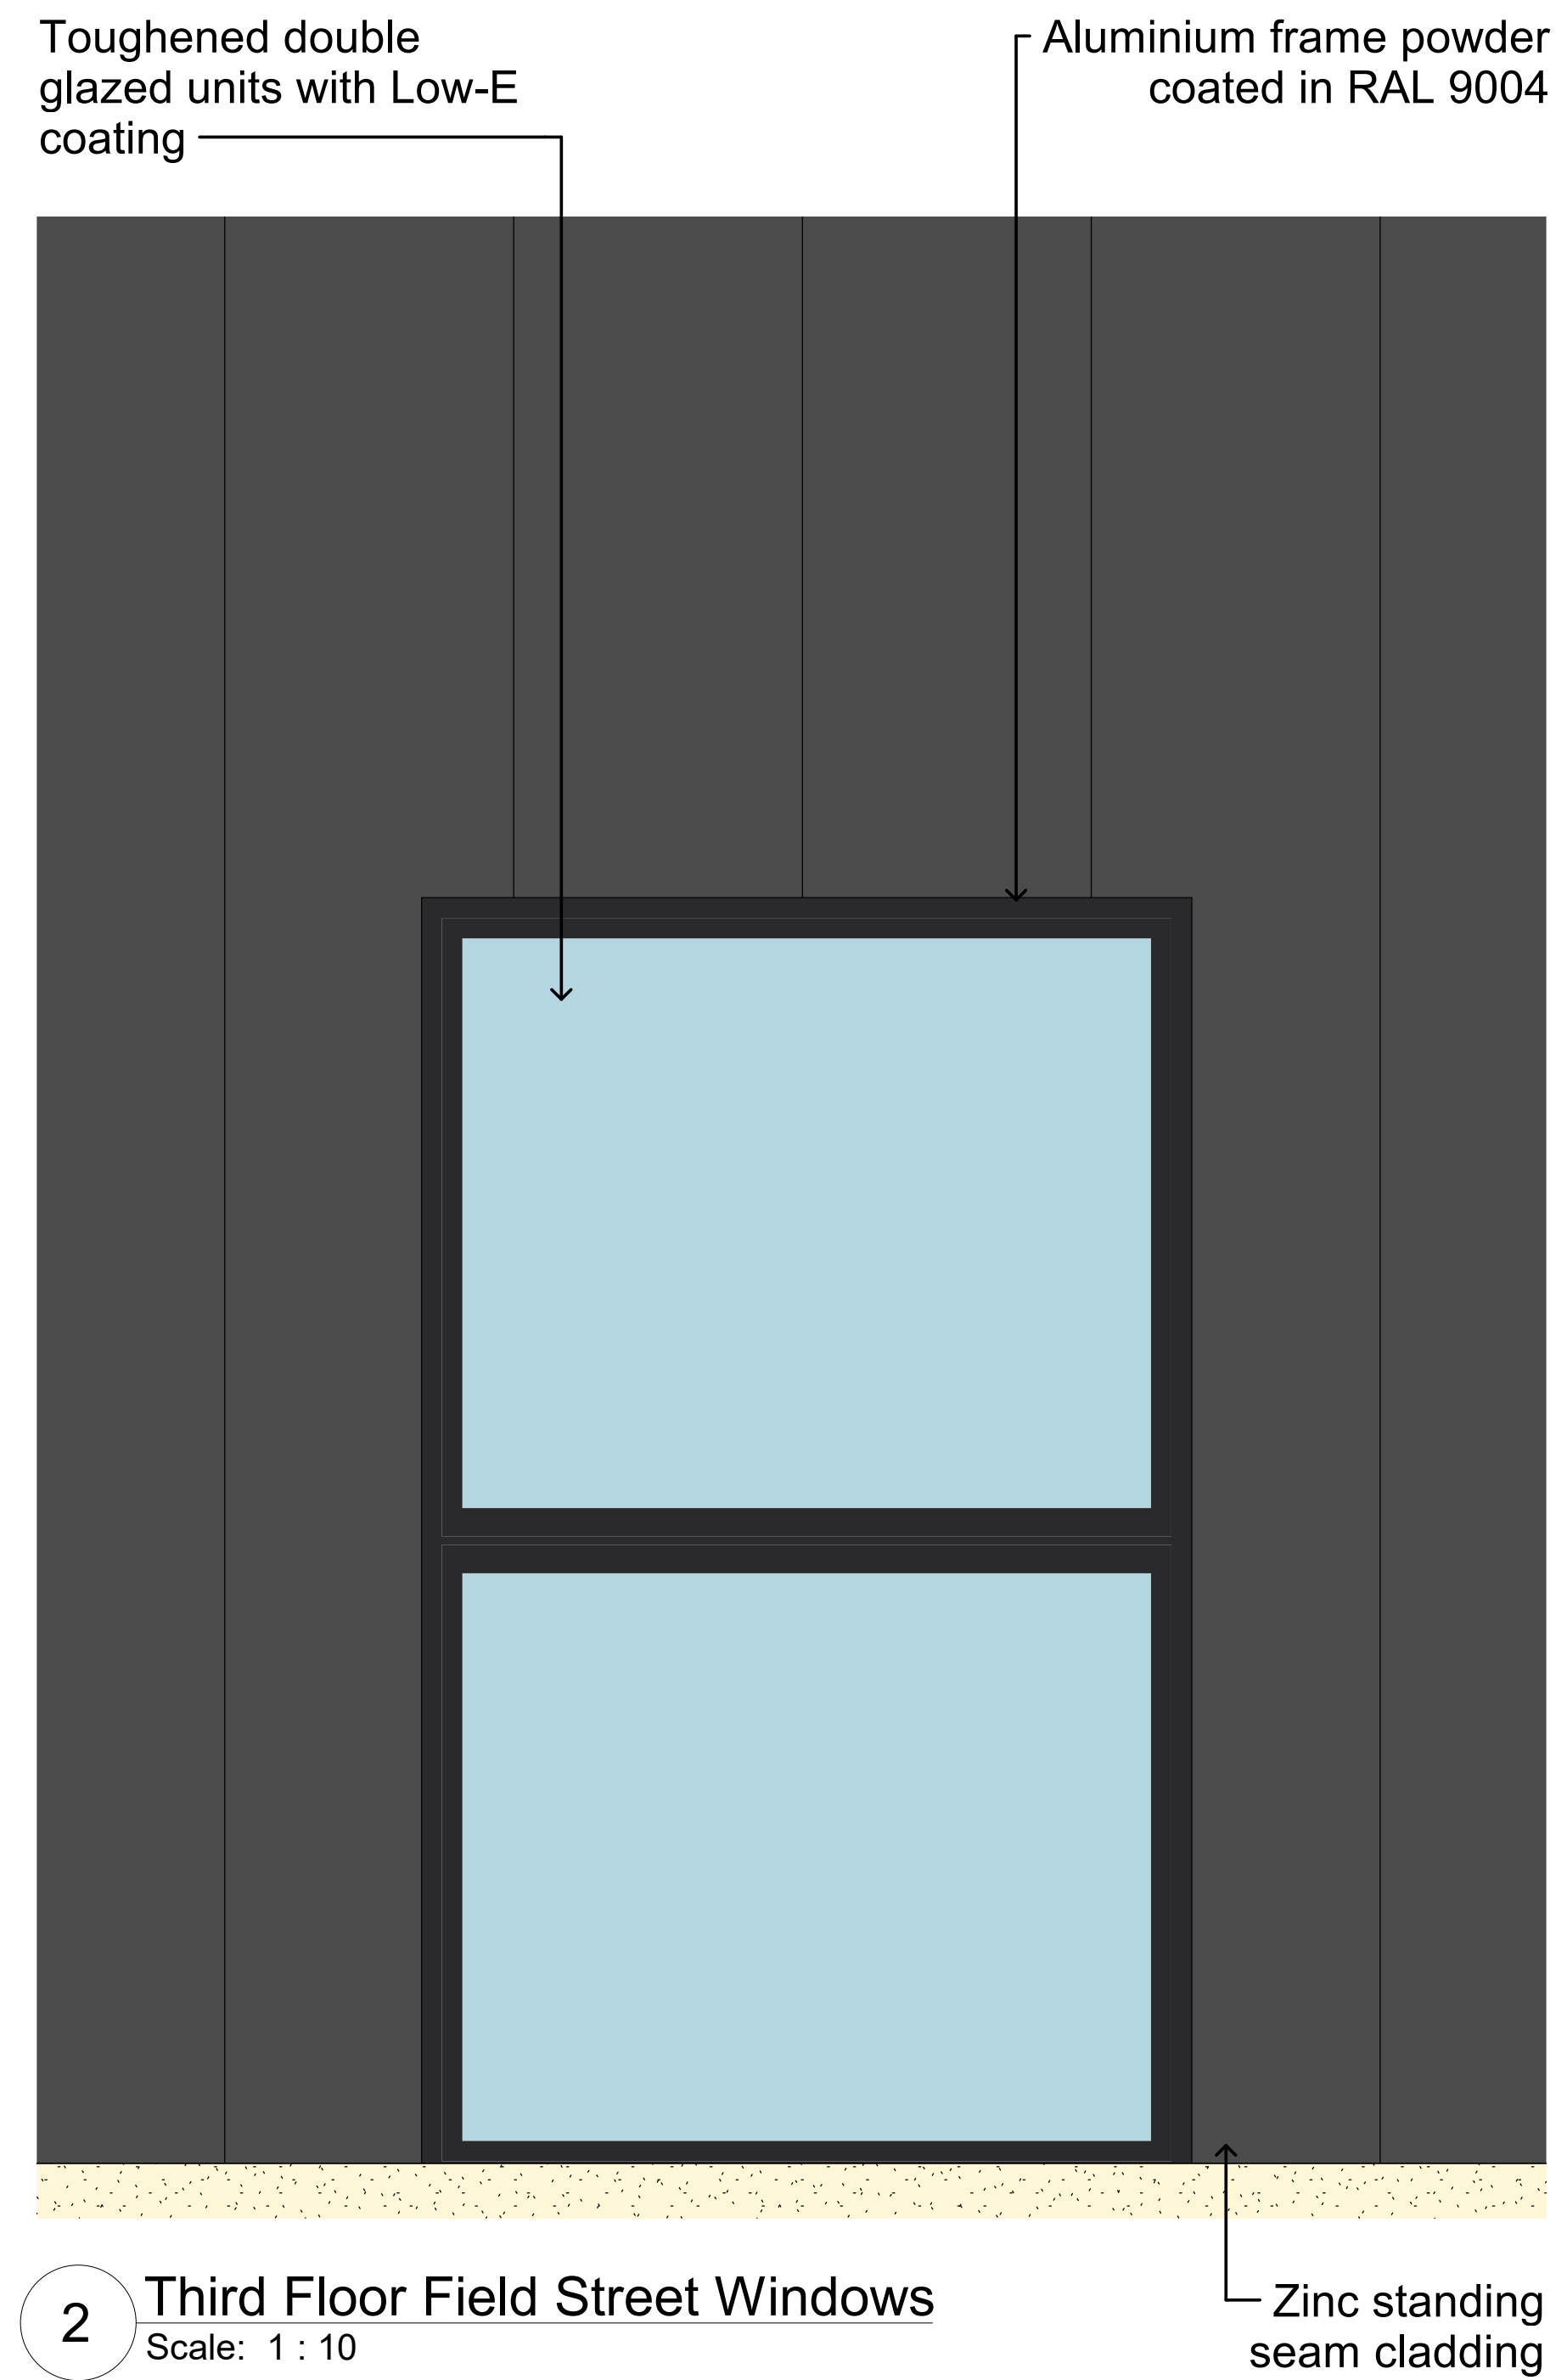

2 Third Floor Field Street Windows  
Scale: 1 : 10

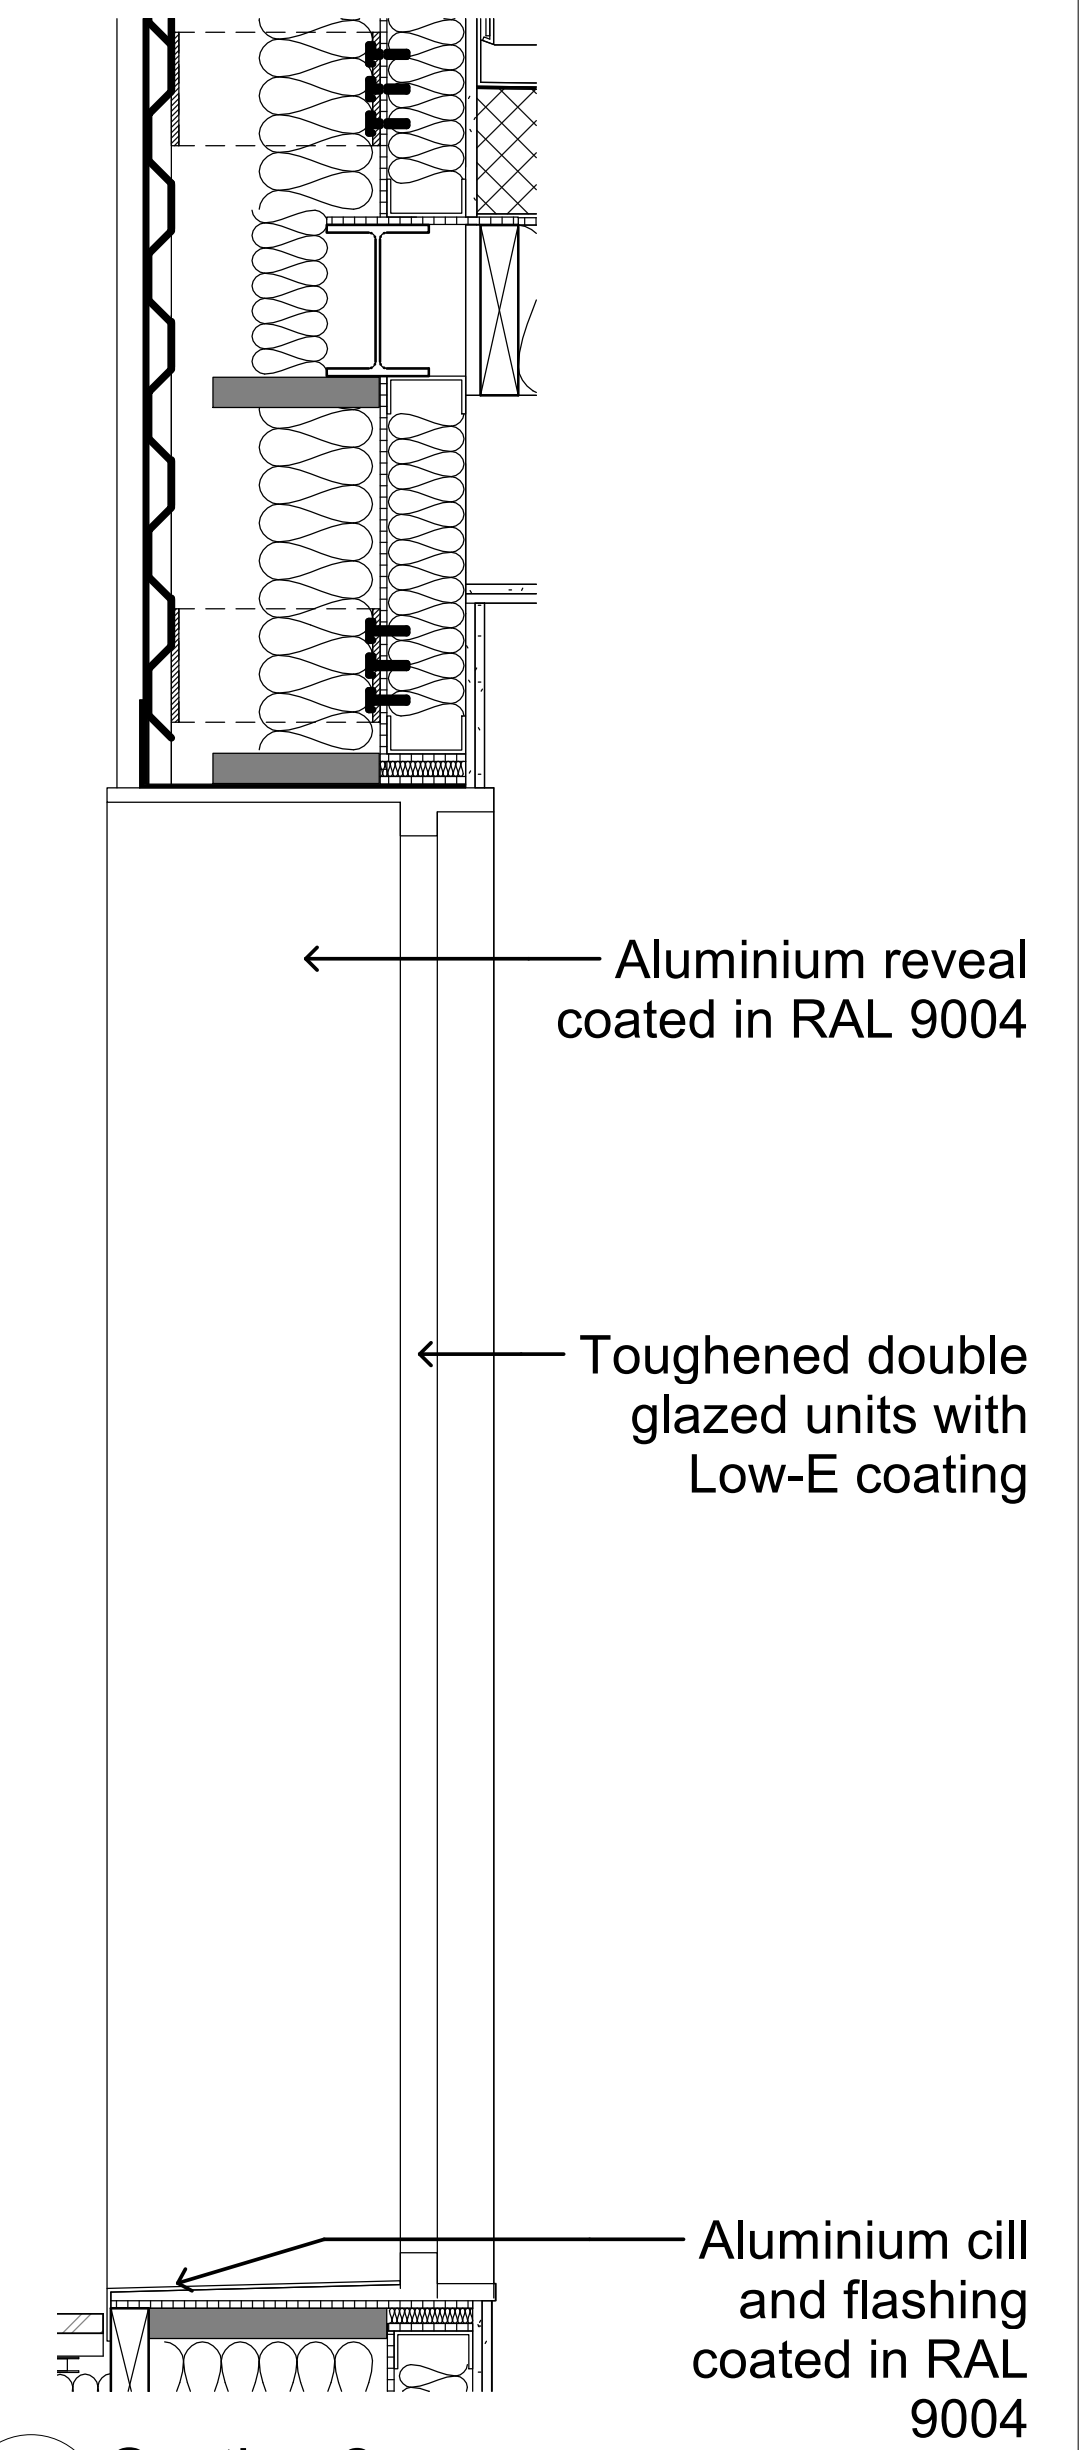

4 Section 2  
Scale: 1 : 10

- Brick tile and zinc spec to be approved under condition 3  
- Drawings to be read in conjunction with planning elevations

**PLANNING**

**Orbit Architects**

project: Field & Leeke Street, WC1X  
 title: 2nd & 3rd Floor Field Street Windows - Detailed Elevation  
 scale: 1:10 @A1    date: 24.05.23    author: MFY    job no.: 1878-SK-076    ver.: P1  
DO NOT SCALE FROM THIS DRAWING: Verify all dimensions on site  
© Orbit Architects 83 Blackfriars Road, London SE1 8HA L020 7593 3380 w.www.orbitarchitects.com e.info@orbitarchitects.com