


Version	Date	Author	Version Notes
P1	As dwg	As dwg	Initial issue

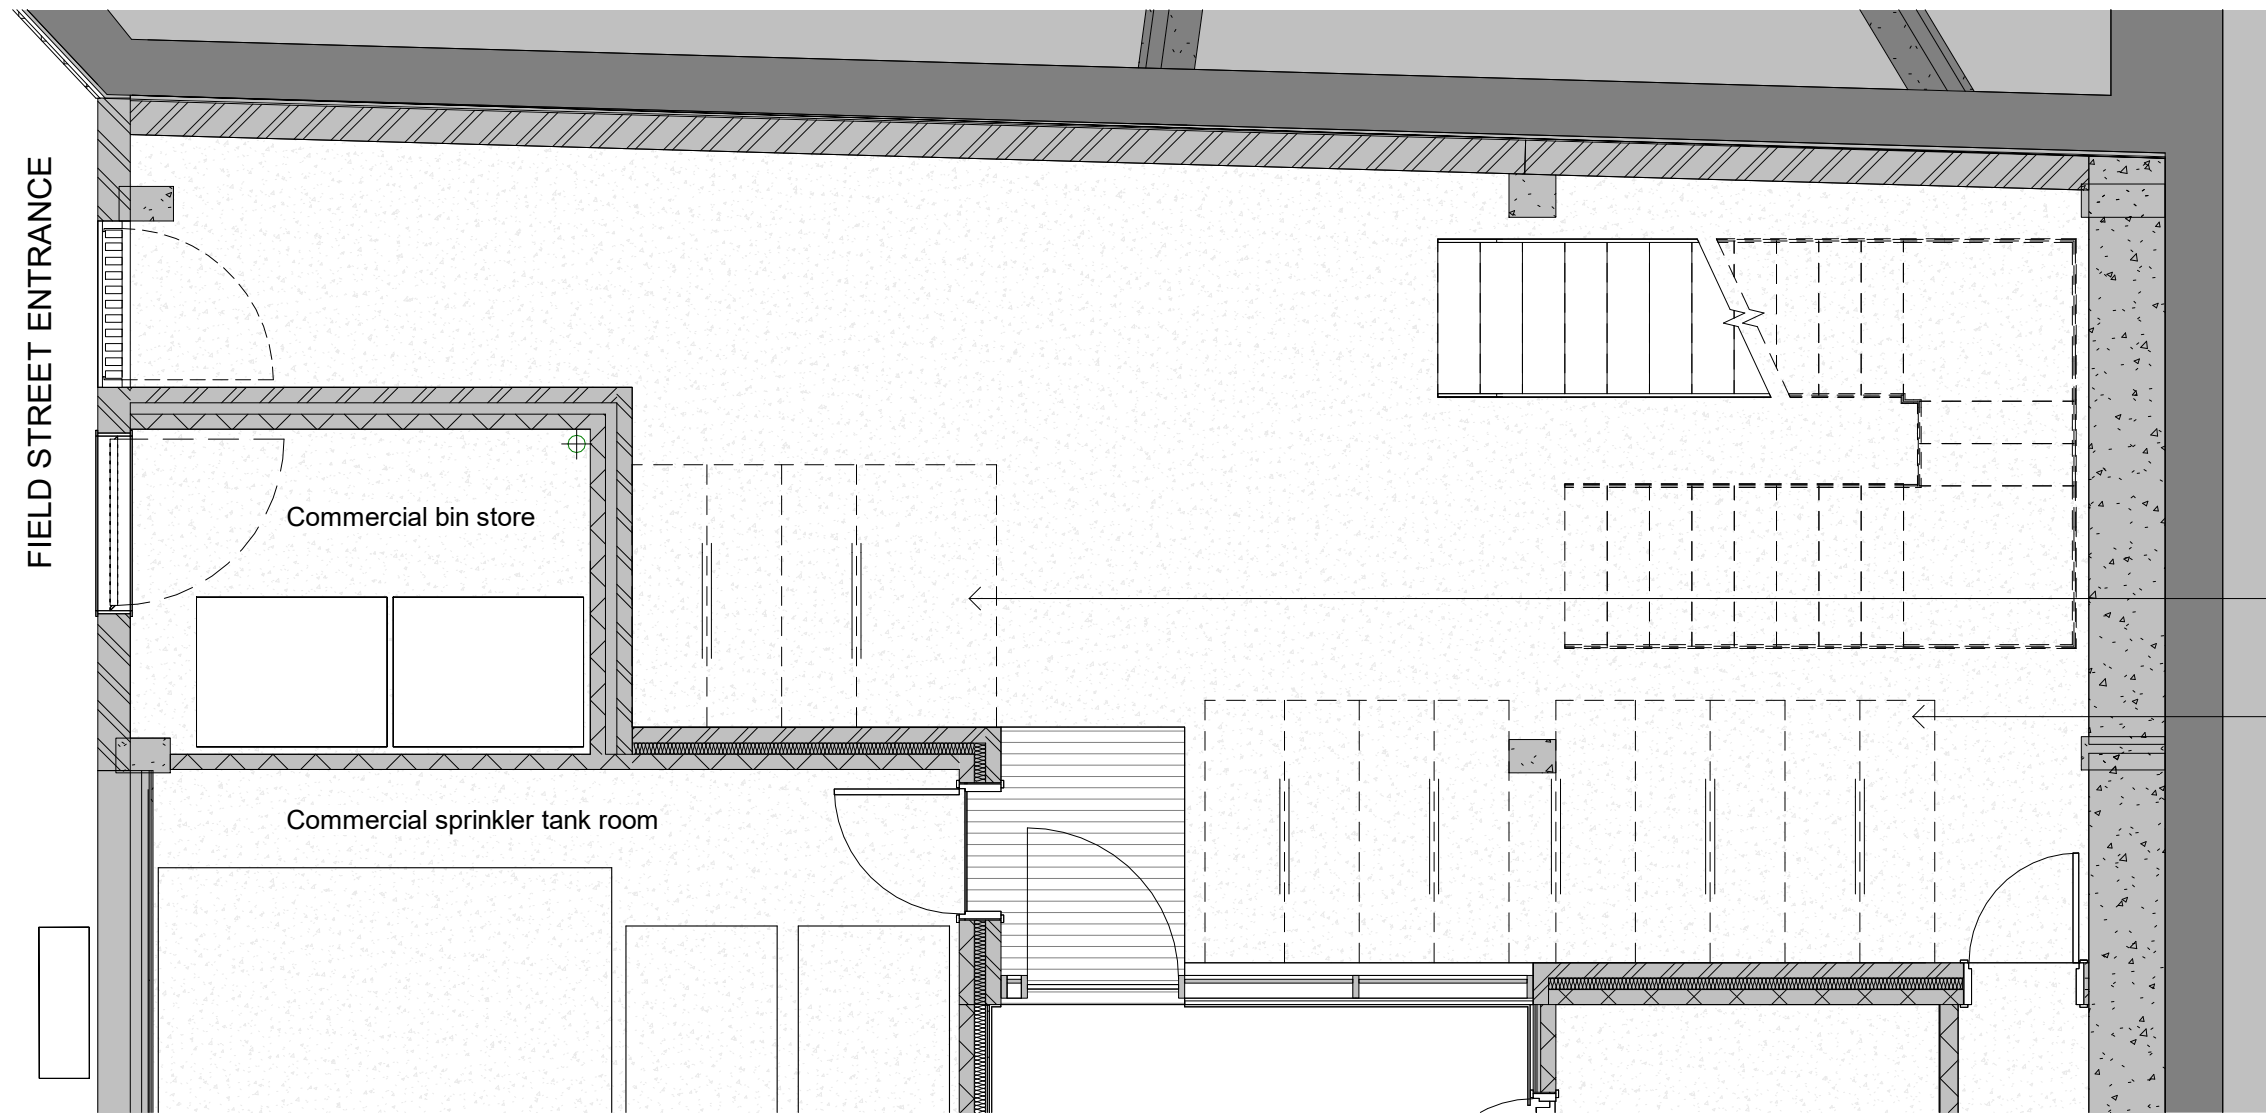


Sheffield Bike Storage  
- Painted in RAL 9004

1no. Accessible bike storage space

12no. Sheffield bike storage spaces

1 Proposed - Ground Floor Commercial Bike Storage  
Scale: 1 : 50

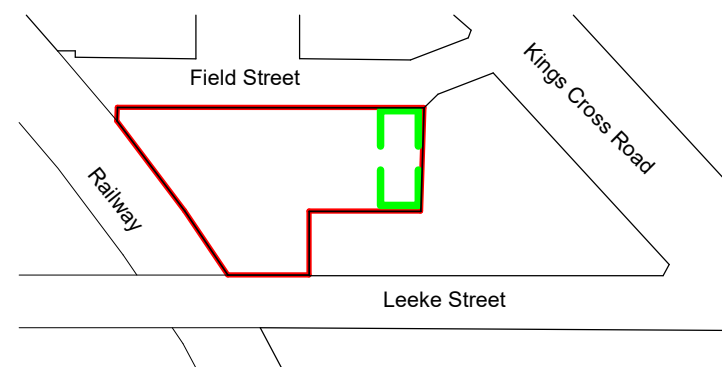

- To be read in conjunction with other planning drawings

<b>PLANNING</b>			
Orbit Architects			
project	Field & Leeke Street, WC1X		
title	Detail plan for the commercial cycle store area		
scale	date	author	job no.
1:25 @A3	24.05.23	MFY	1878-SK-070
DO NOT SCALE FROM THIS DRAWING: Verify all dimensions on site			ver
© Orbit Architects 83 Blackfriars Road, London SE1 8HA 1.020 7593 3380 www.orbitarchitects.com e.info@orbitarchitects.com			P1