



Version	Date	Author	Version Notes
P1	As dwg	As dwg	Initial issue

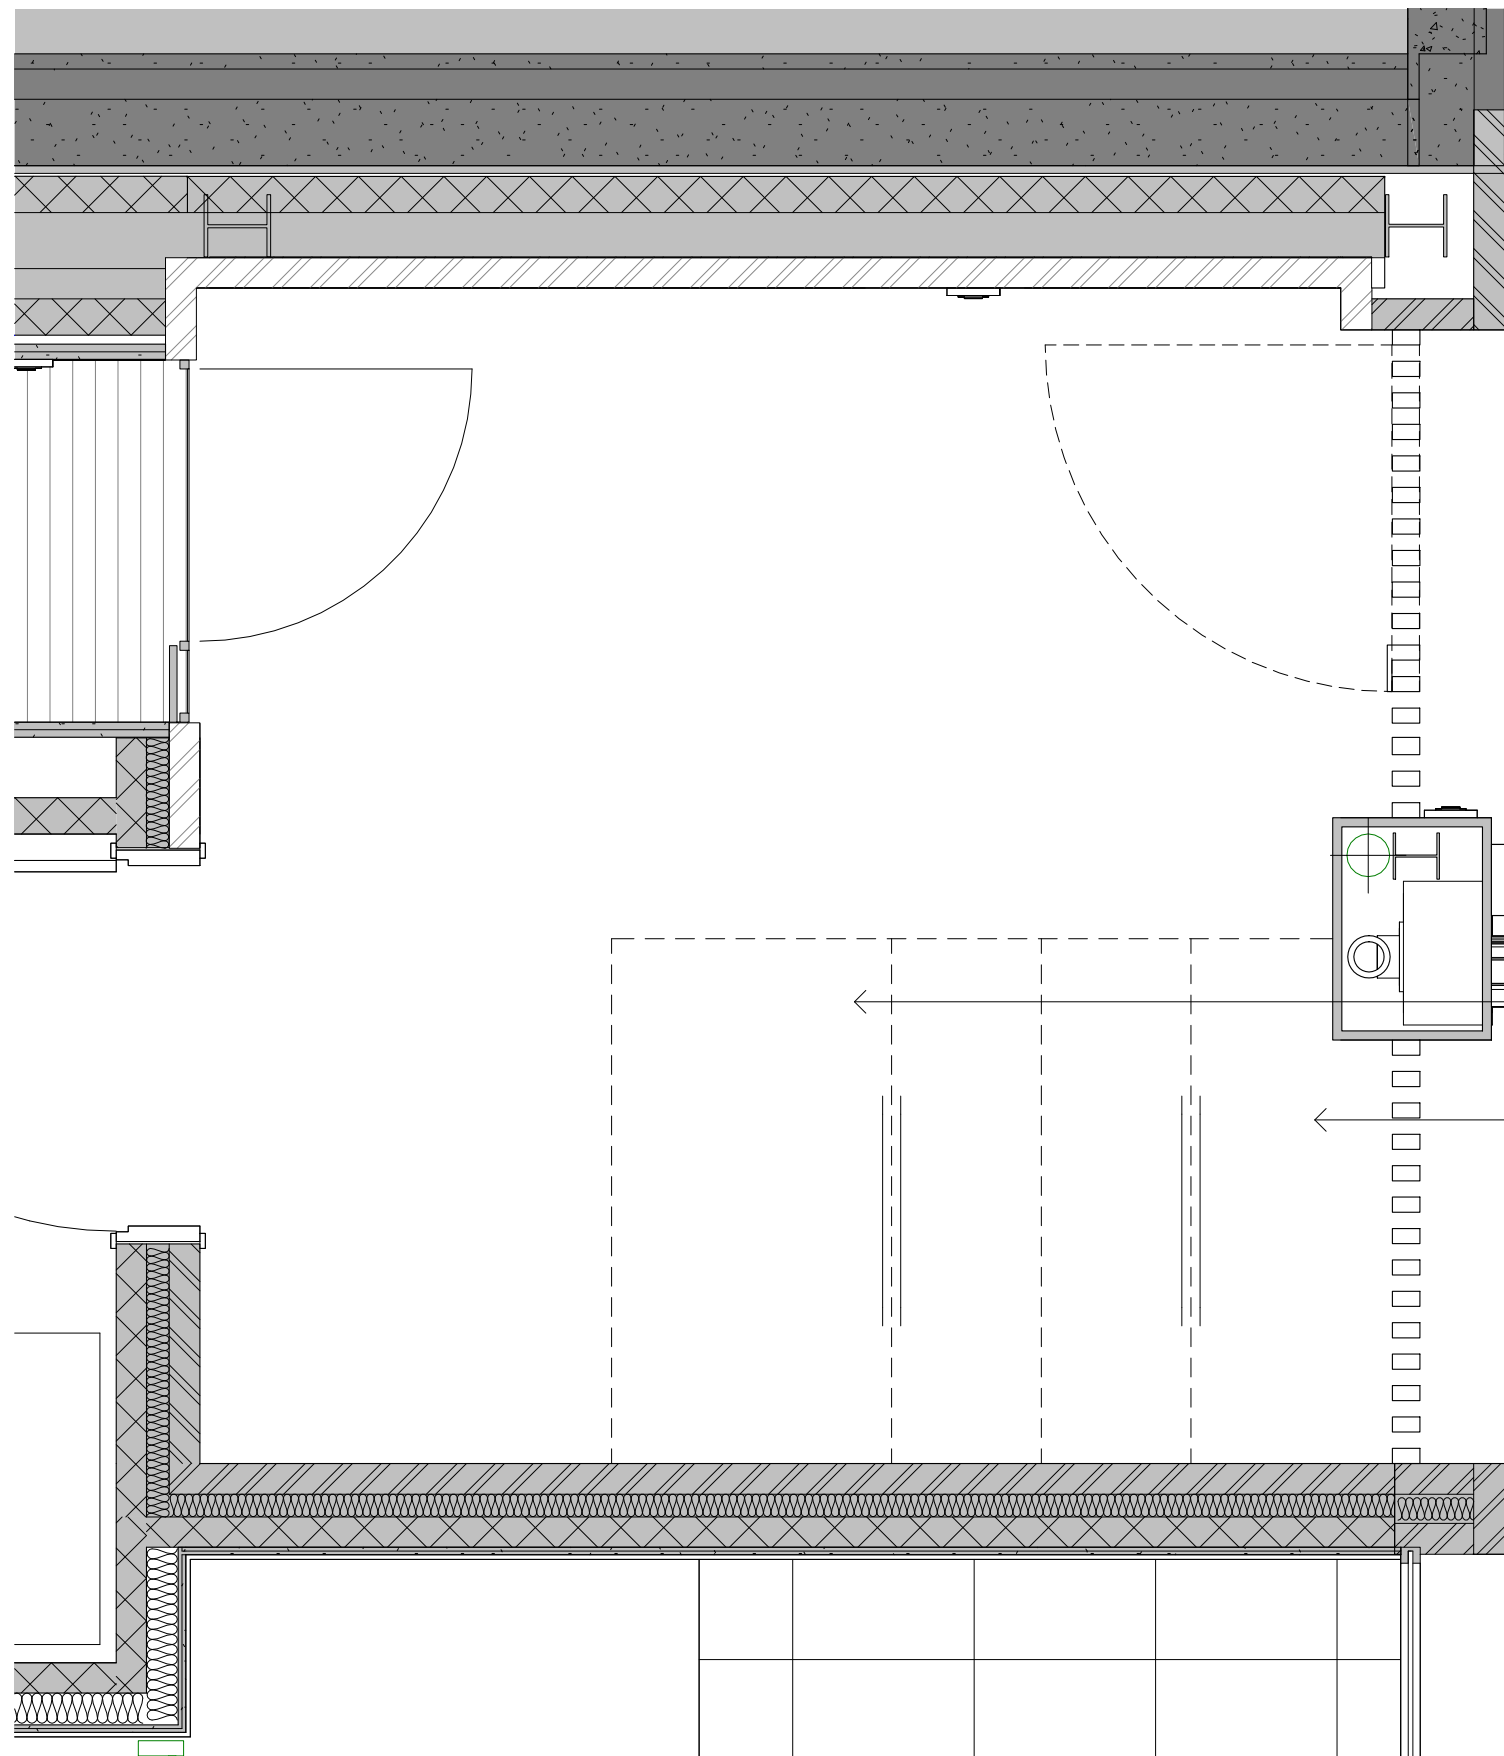

LEEKE STREET ENTRANCE

1no. Accessible bike storage space

3no. Sheffield bike storage spaces

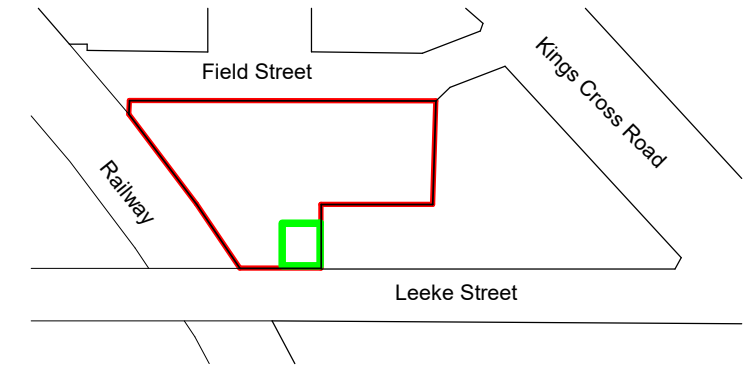

Sheffield Bike Storage  
- Painted in RAL 9004

- To be read in conjunction with other planning drawings

1 Proposed - Ground Floor Residential Bike Storage  
Scale: 1 : 25

<b>PLANNING</b>			
Orbit Architects			
project: Field & Leeke Street, WC1X			
title: Detail plan for the residential cycle store area			
scale: 1:25 @A3	date: 24.05.23	author: MFY	job no. 1878-SK-071
			ver. P1
<small>DO NOT SCALE FROM THIS DRAWING: Verify all dimensions on site</small>			
<small>© Orbit Architects 83 Blackfriars Road, London SE1 8HA L020 7593 3380 www.orbitarchitects.com e.info@orbitarchitects.com</small>			