



11 - Elevation - South (AR) Entrance

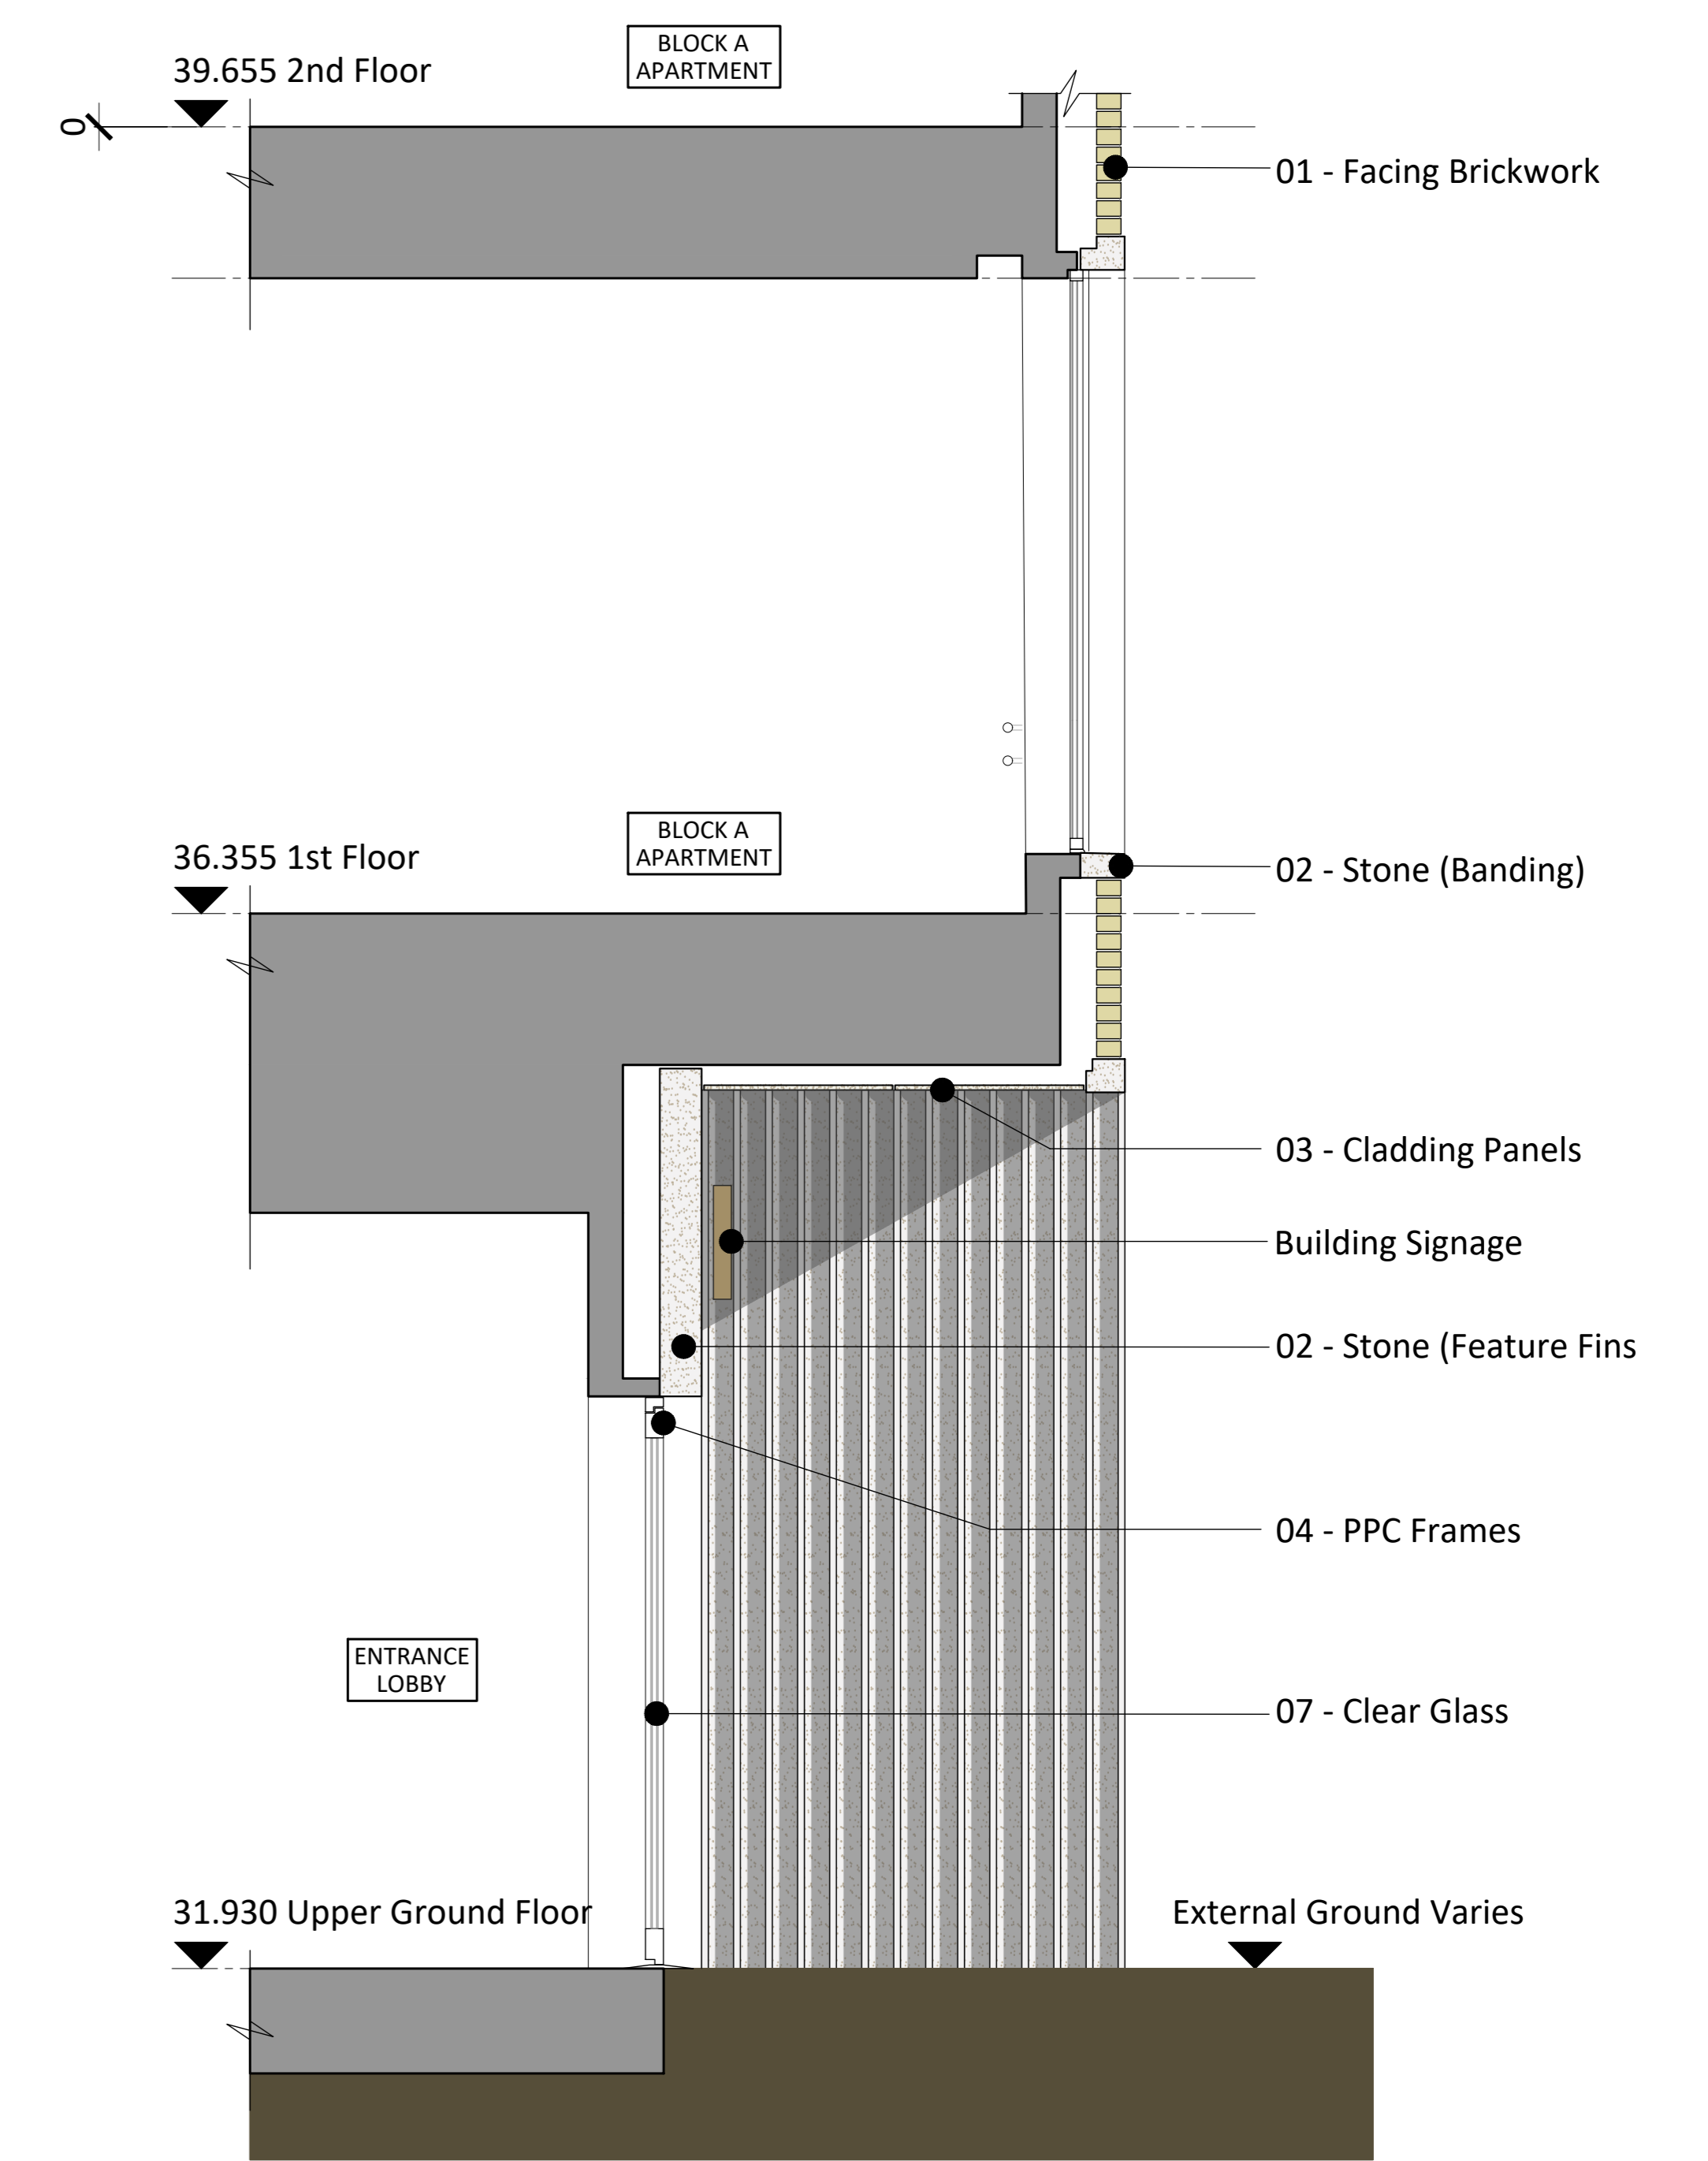

12 - Section

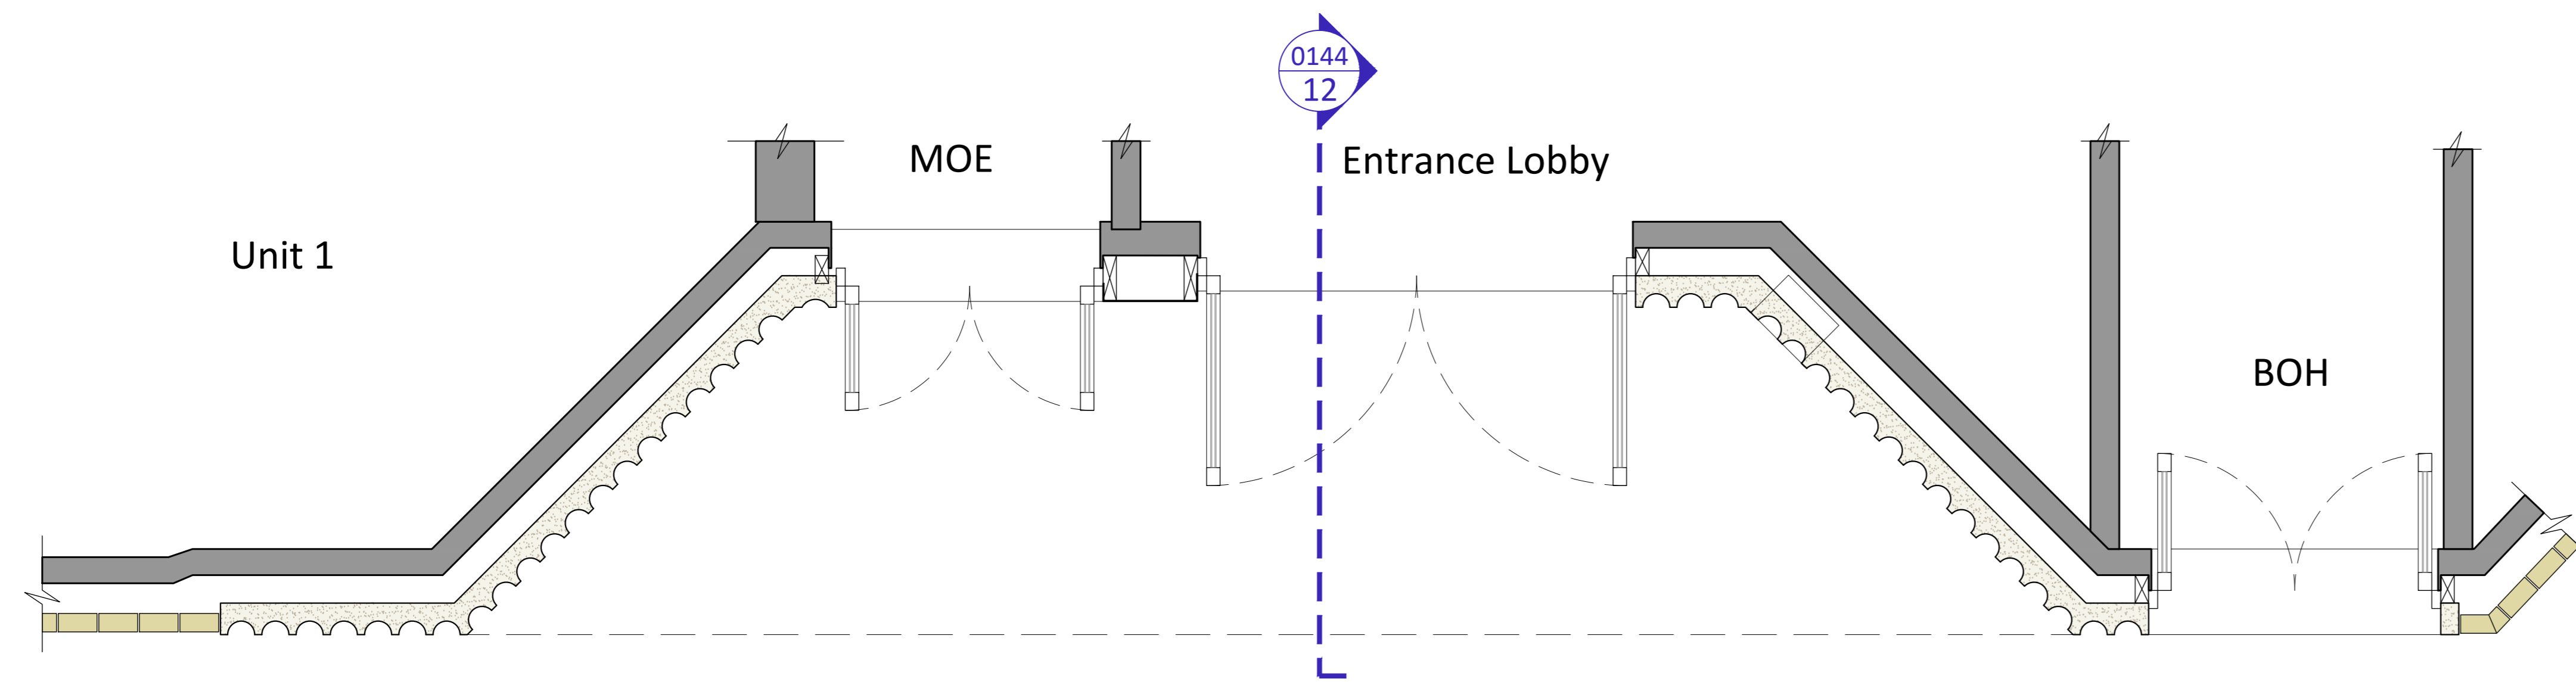

10 - Plan

Rev	Comments	Date	Dr	Ch
G1	Planning Issue	08-12-2022	SP	PD
G2	Planning Issue	28-06-2023	PD	PD

PWA Code: 22014  
 Notes: Use annotated dimensions only. All dimensions in millimeters unless otherwise stated. This drawing is to be read in conjunction with all other related material. Any discrepancies, conflicts or errors must be reported to Piper Whitlock Architecture before commencing work.

Drawing Title:  
**Planning Condition 3a & 3b**  
**Entrance (AR) Bay Study**

Client:  
**OD Camden Hotel Ltd**

Project Ref: HHCAM - PWA-00 - ZZ-DR-A-0144 - G2  
 Orig: Zone: Lev: Type: Rule: Num: Rev:

Status: **PLANNING** Stage: 4 Scale @ A0: 1:25

Project Name:  
**Haverstock Hill,**  
**Camden**



©Piper Whitlock Architecture Ltd.  
 2nd Floor, Anglo St, James House, 30a Southgate Street, Winchester, Hampshire, SO23 9EH  
 Tel: 01962 843386, Email: enquiries@piperwhitlock.co.uk, www.piperwhitlock.co.uk

