

THIS DRAWING IS THE PROPERTY OF SHOPFRONT SERVICES SOUTHERN LTD, AND MUST NOT BE COPIED OR REPRODUCED EXCEPT WITH THEIR EXPRESS PERMISSION, NOR MAY THE DESIGN OR ANY INFORMATION SHOWN THEREON BE DISCLOSED TO ANY THIRD PARTY. WE WILL NOT BE RESPONSIBLE FOR OTHER CONTRACTUAL DIMENSIONS.

© THIS DRAWING IS COPYRIGHT




NOTES:

Frame:
Smart non-thermally broken aluminium profiles, 100mm x 50mm sections.

Window:
Smart non-thermally broken aluminium profile sections.

Finish:
Polyester powder coated in RAL 9005 matt

Glazing:
24.4mm double glazed unit
6.4mm laminate/12mm argon/6mm toughened

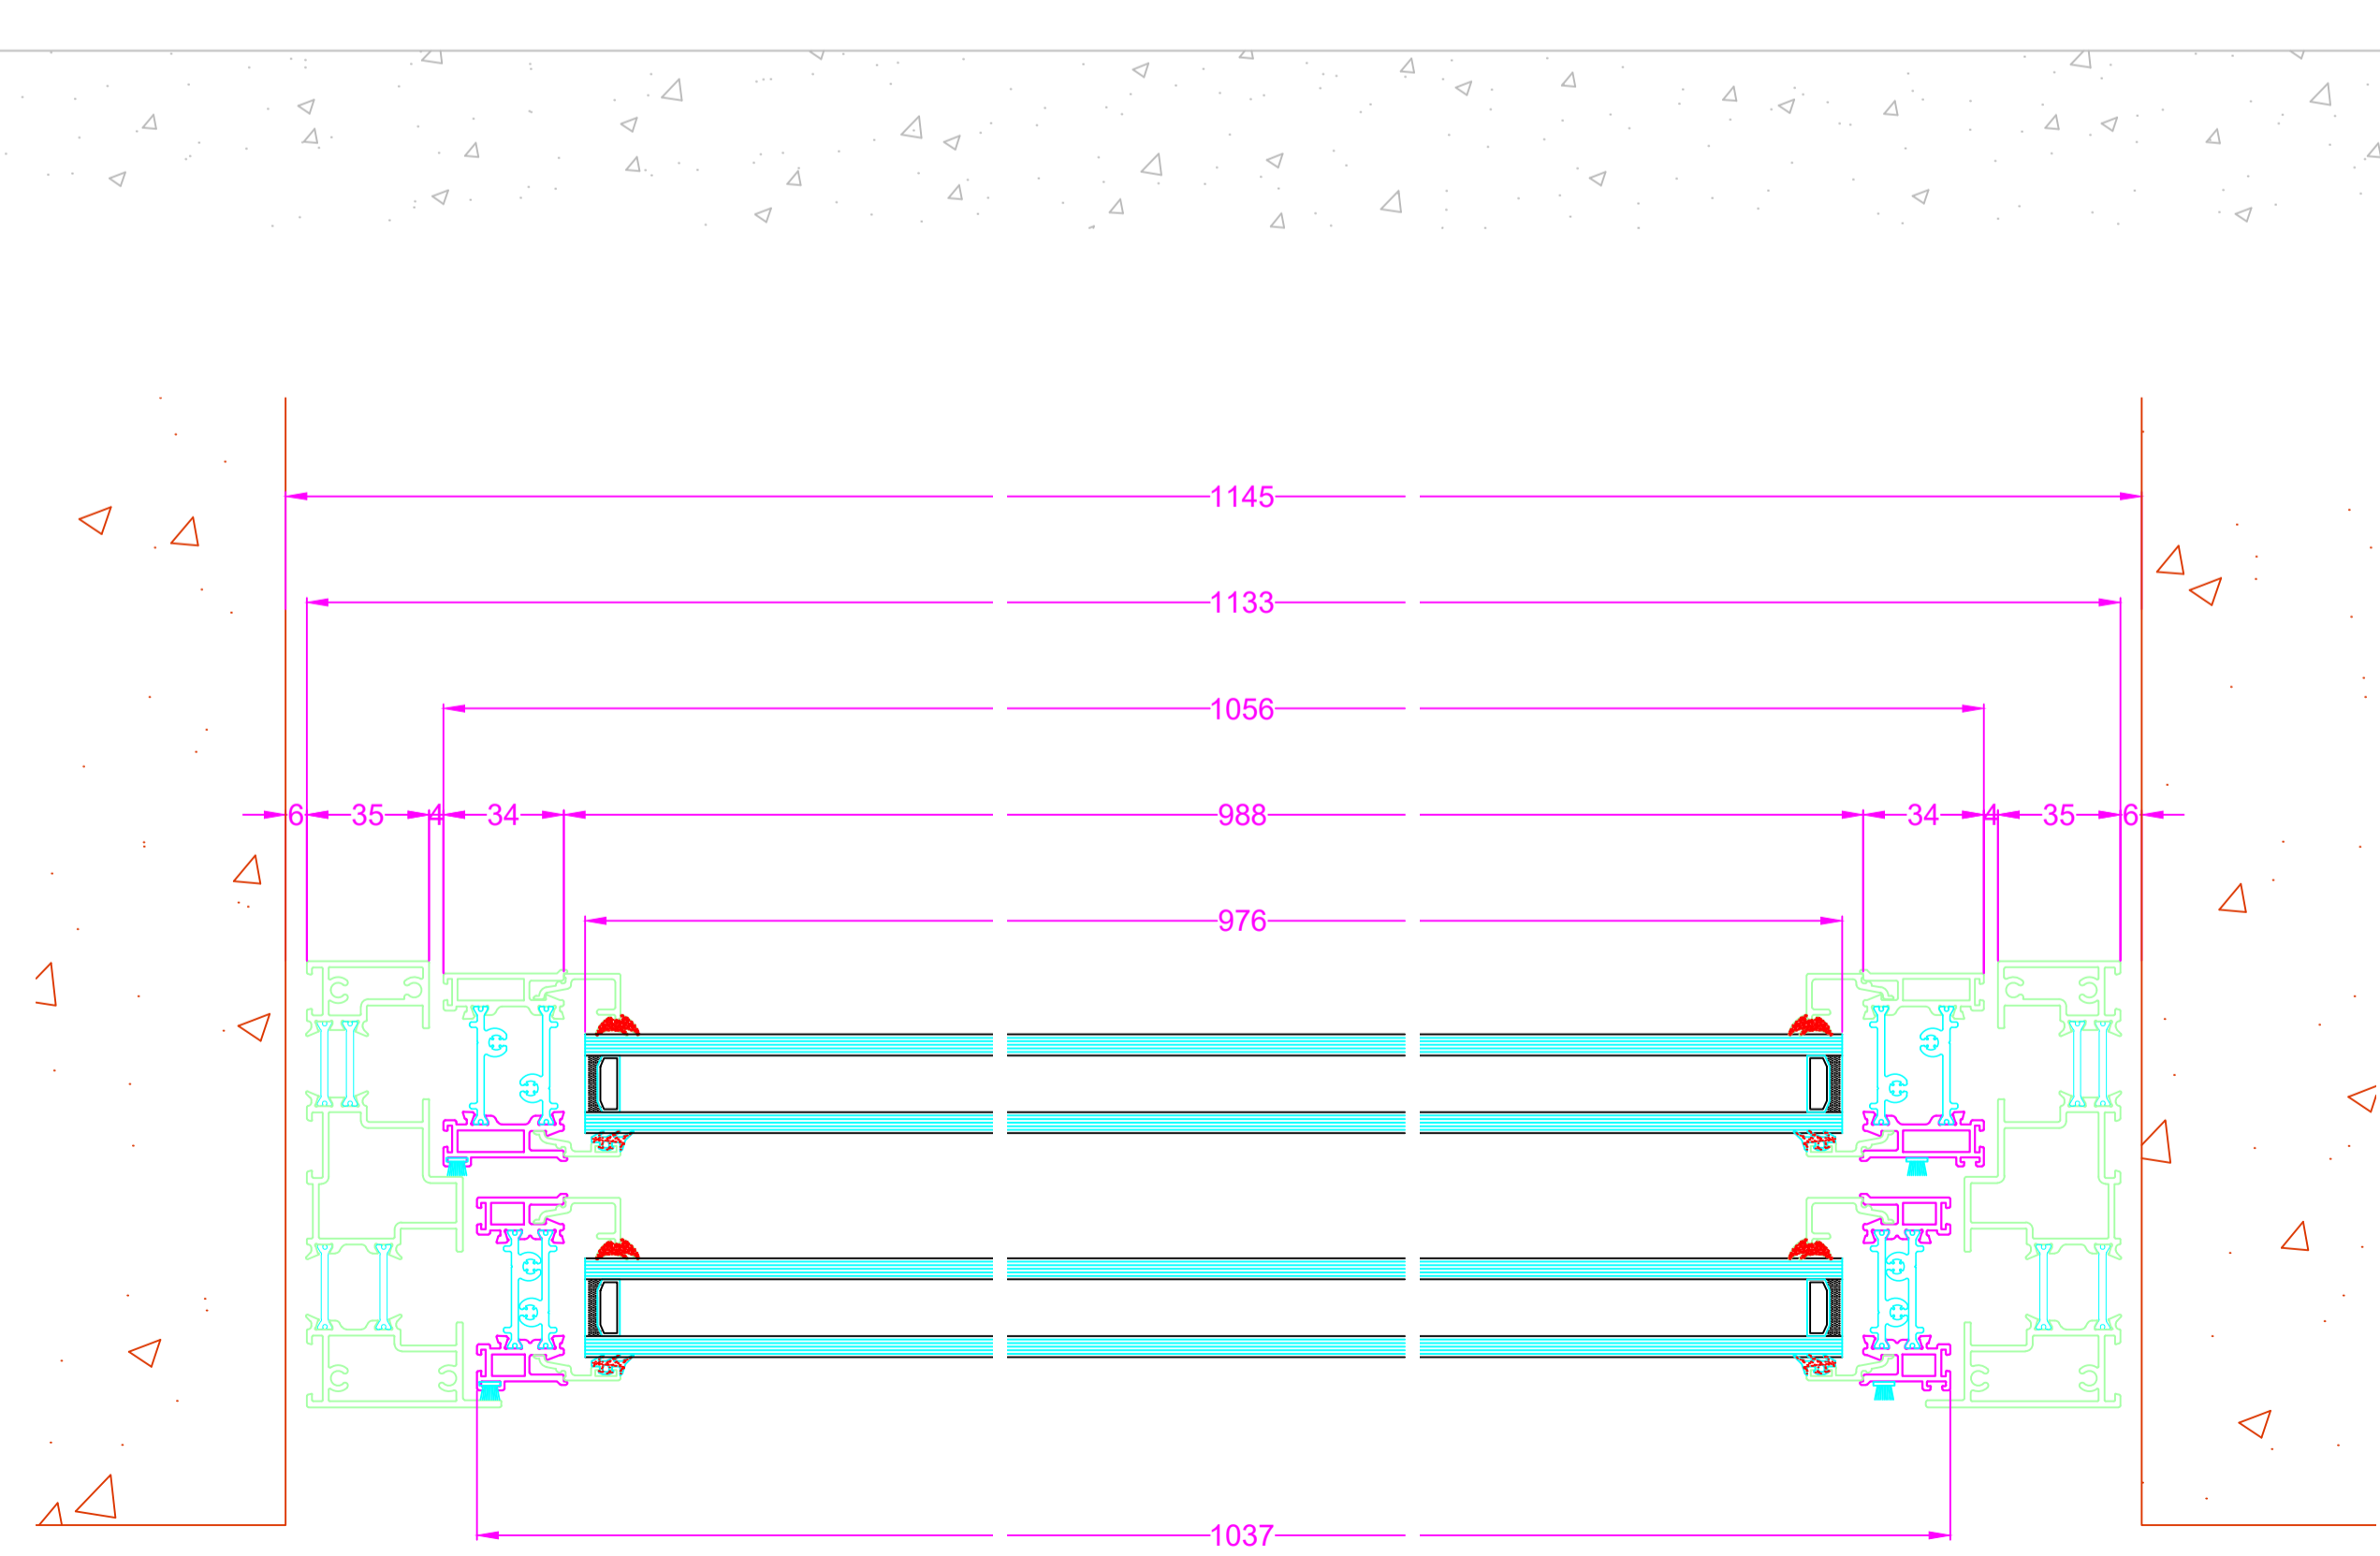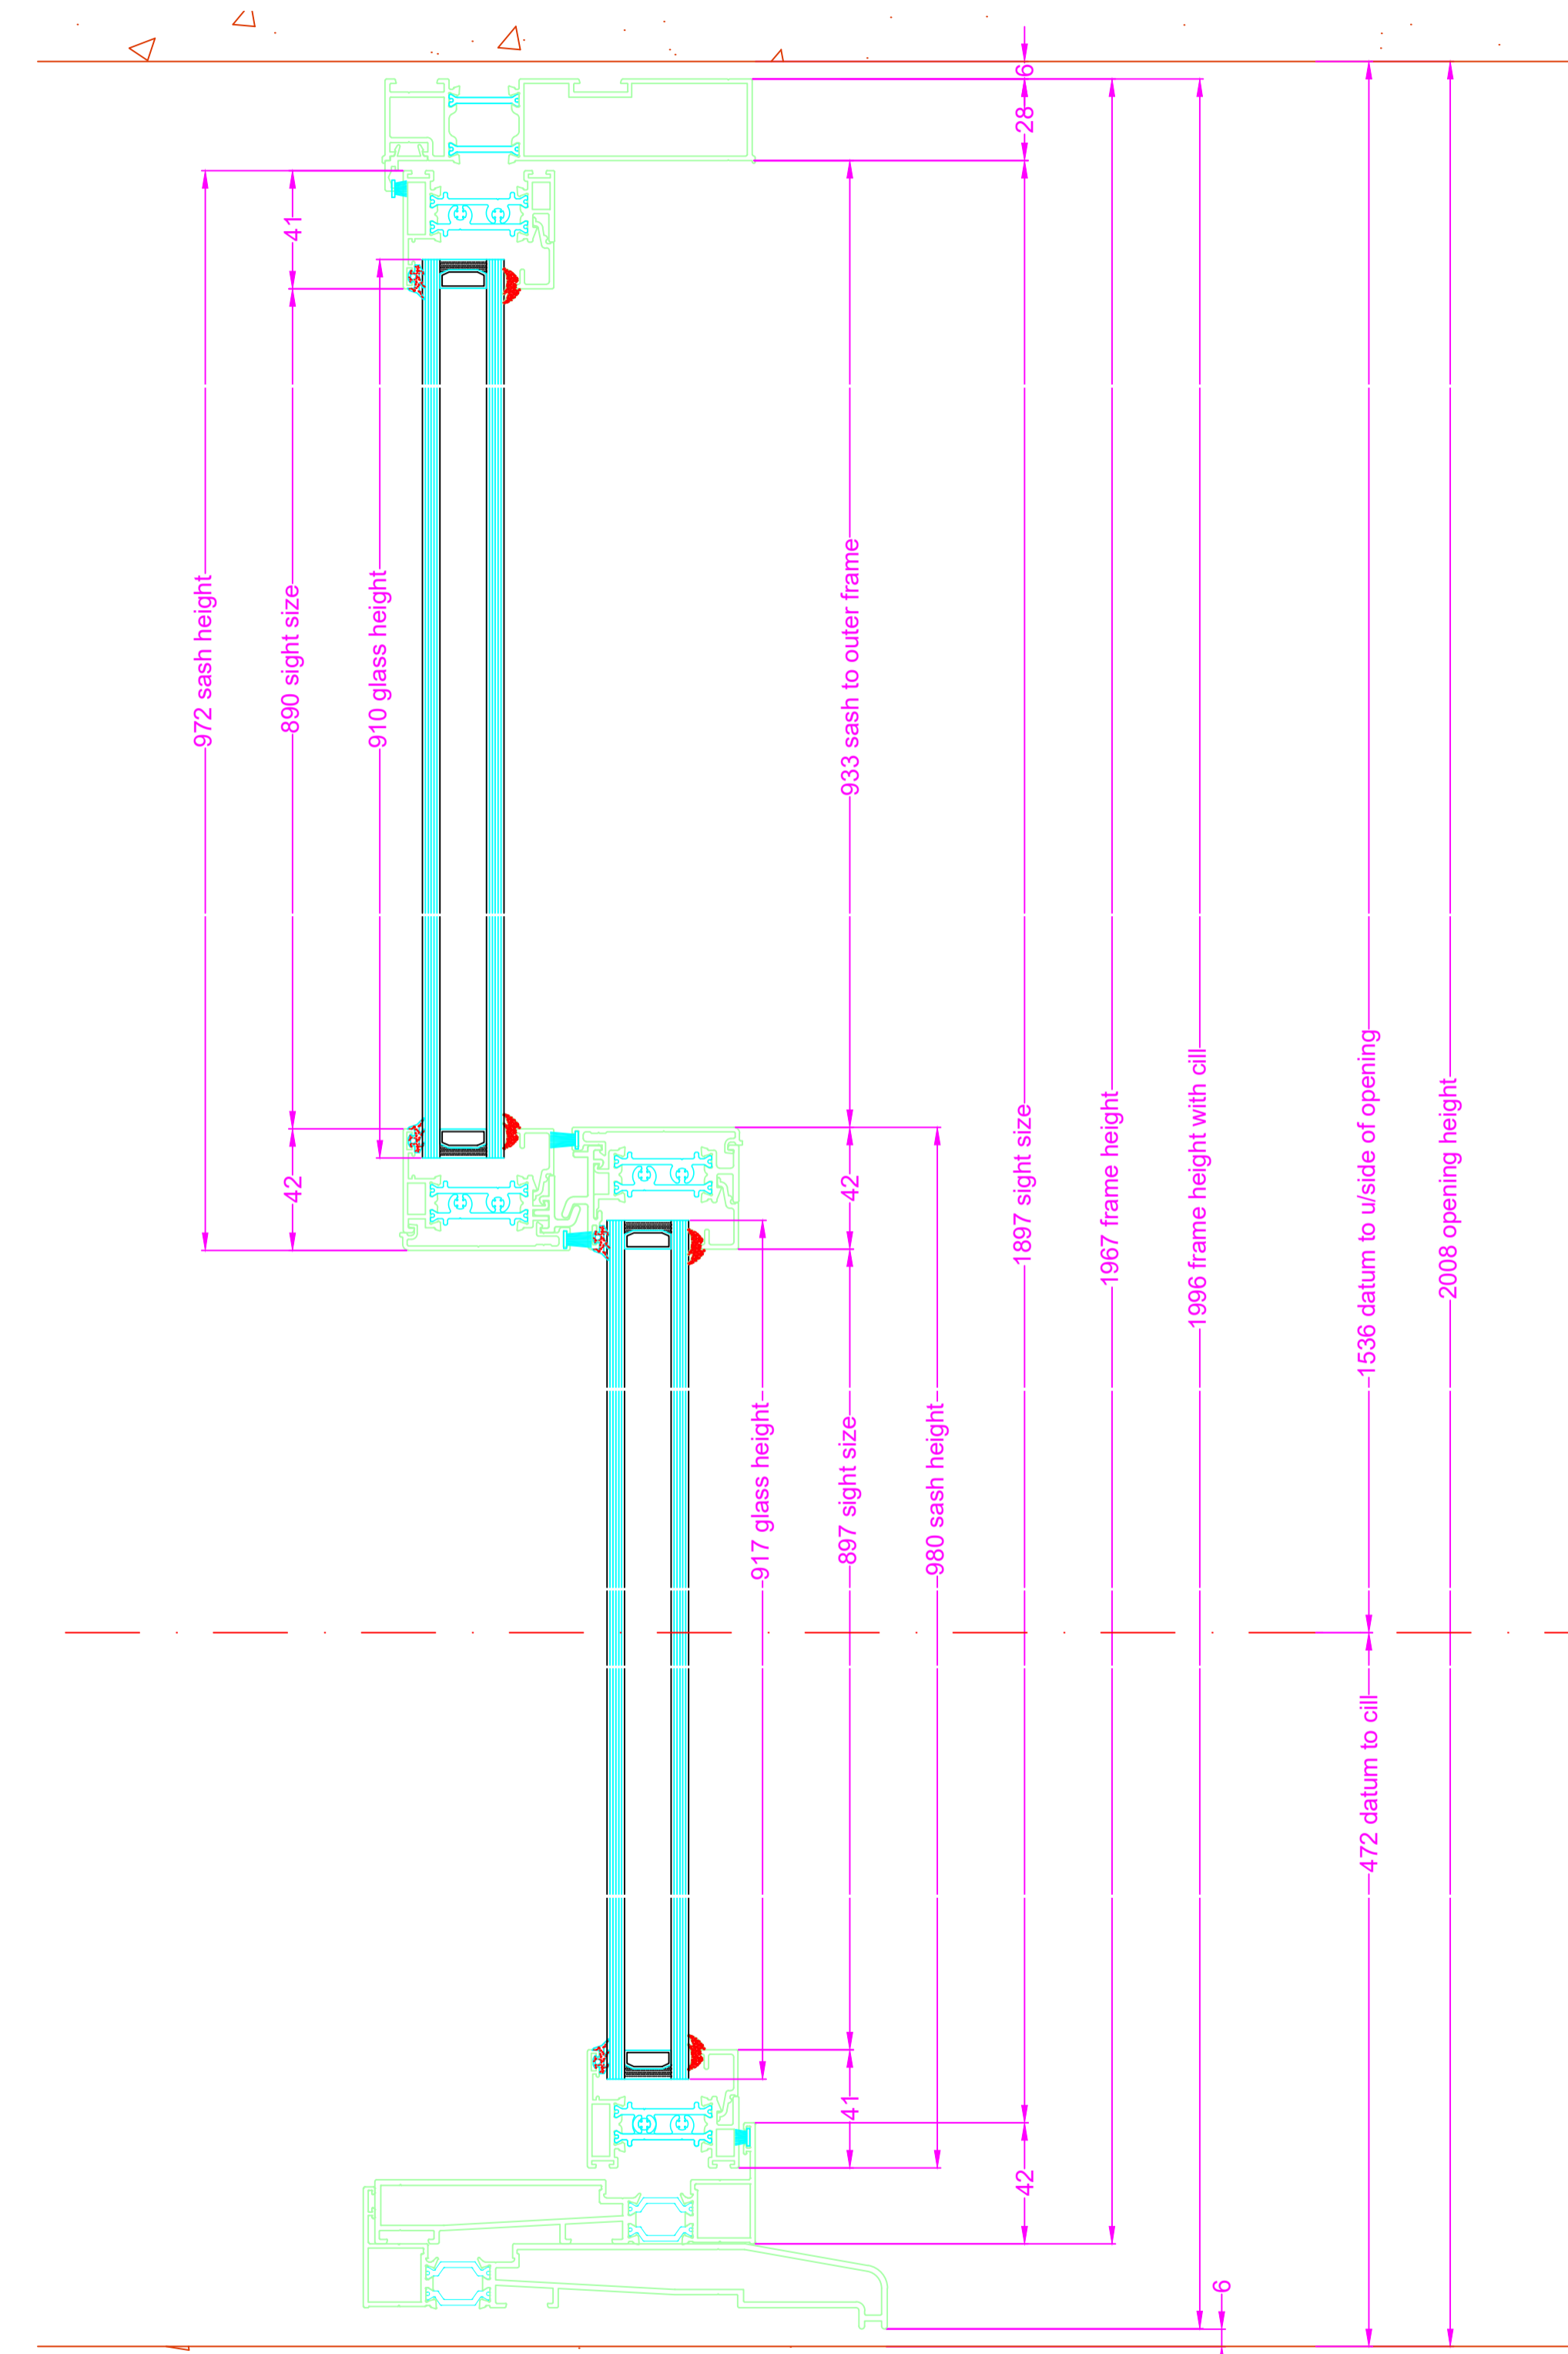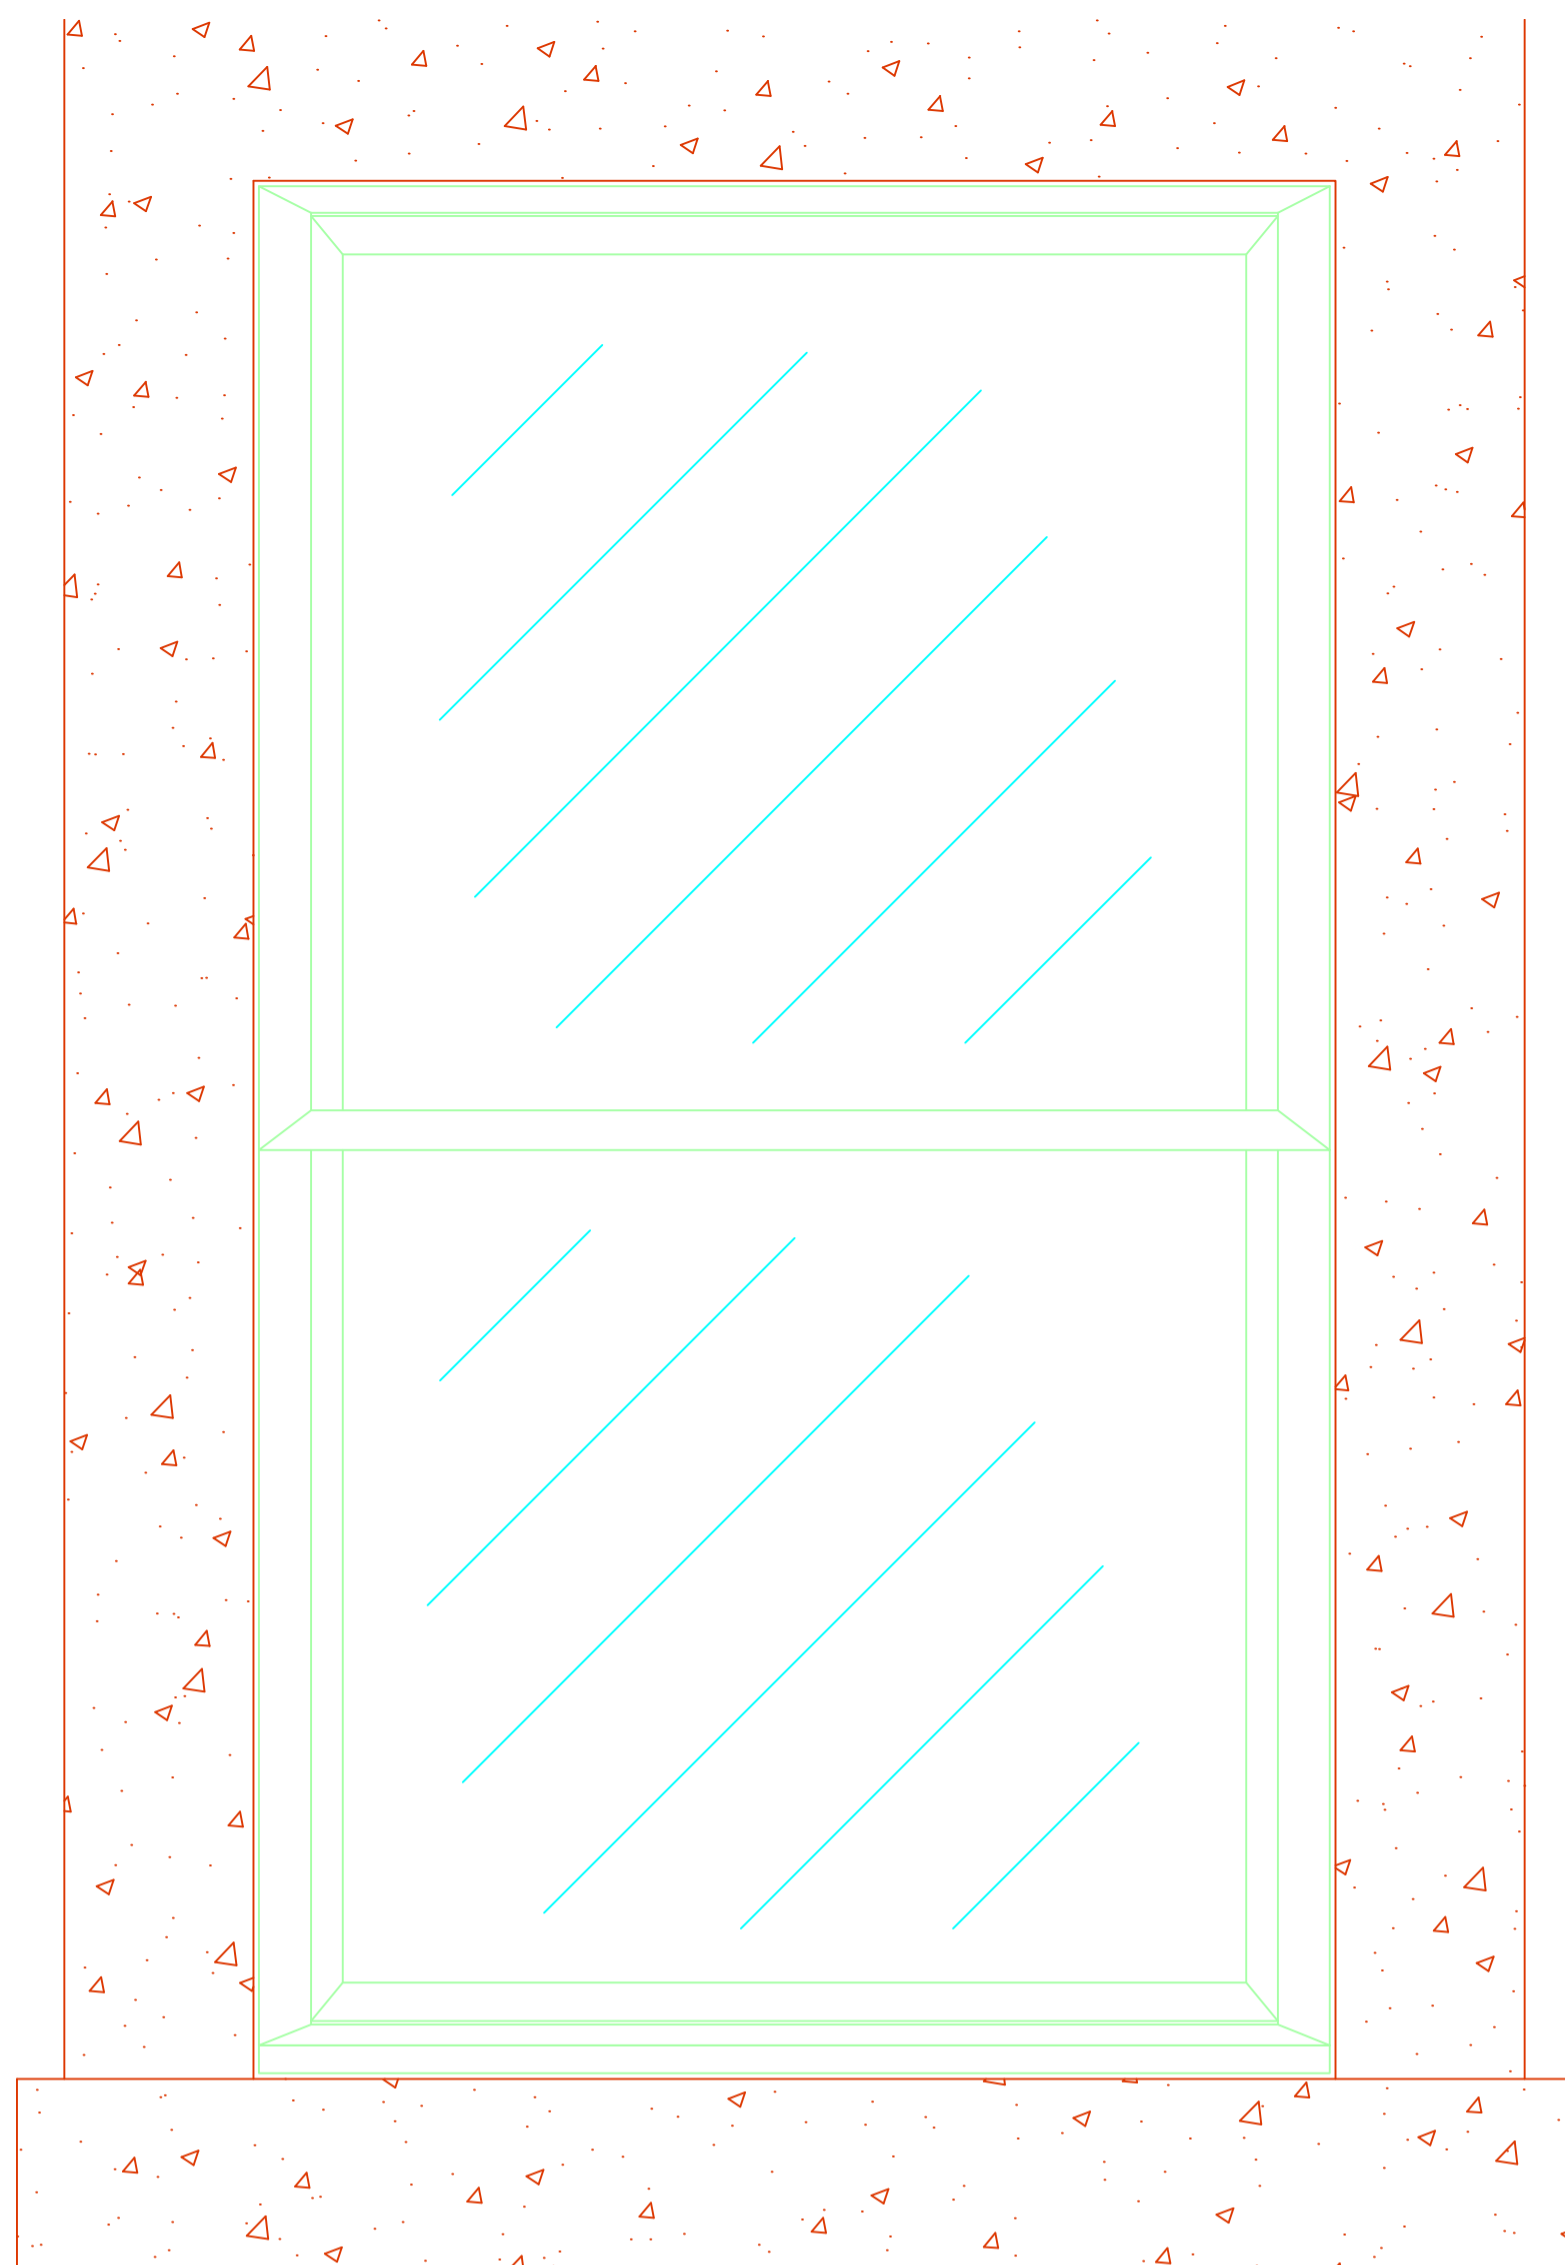

PROJECT: ENDELL STREET

TITLE: VERTICAL SLIDER SCREEN
ELEVATION
PLAN
SECTION

SITE ADDRESS: 20 ENDELL STREET
LONDON
WC2H 9BD

JOB No. 9615 CLIENT: MGL

SCALE: 1:2 DWG SHEET: A1

DWG No. 9615_202 REV: *

DRAWN BY: RP DATE: 24/05/2023

APPROVED BY: *** DATE: **/**/****

SHOPFRONTservices
SOUTHERN LTD

Victoria Industrial Park
Unit 5
Victoria Road
Dartford
Kent
DA1 5AJ

Tel: 01322 292614 Fax: 01322 289952