



1:50@A3

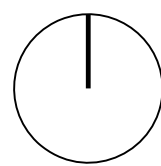

1:25@A1

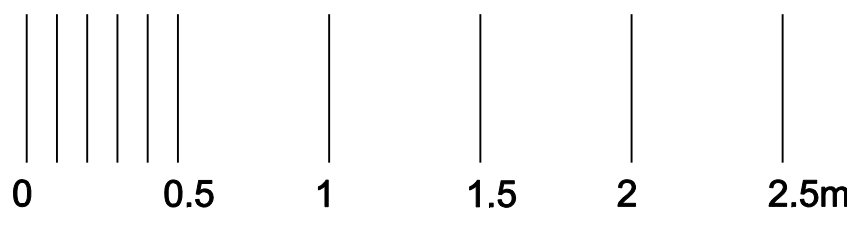

PROPOSED FRONT GARDEN ARRANGEMENT

Scale 1:25@A1 / 1:50@A3

ROUNDROBIN studio SHALL HAVE NO RESPONSIBILITY FOR ANY USE
MADE OF THIS DOCUMENT OTHER THAN FOR THAT WHICH IT WAS
PREPARED AND ISSUED.
ALL DIMENSIONS AND LEVELS SHOULD BE CHECKED ON SITE.
DO NOT SCALE FROM THIS DRAWING.
ANY DRAWING ERRORS OR DIVERGENCES SHOULD BE BROUGHT TO
OUR ATTENTION AT THE ADDRESS SHOWN BELOW.

NOTES

01. Red stock brick, Flemish bond
Reconstituted stone copings
02. Black painted traditional metal
railings and gate
03. Indicative black painted metal
railings and gate (neighbours)
04. Timber bin storage unit painted
grey-green (1500w X 850d X 1200h)

..
..
..
..
01 Revised Planning	AM	AM	AM	09/08/23
- Planning	AM	AM	AM	23/06/23


FIRST ISSUE

REVISION / DESCRIPTION	DRAWN	CHECKED	DATE
------------------------	-------	---------	------

REVISION

KEY

CURTAIN LOGO

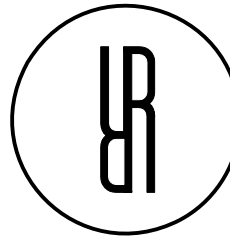

23 Elsworth Road, Camden Town
London NW3 3DS, United Kingdom
T +44 (0)20 3737 2141
E contact@roundrobinstudio.com

PROJECT TITLE
30 Lisburne Rd

PROJECT NUMBER
P2105

DRAWING TITLE Front garden Rebuild fence to street and New bin storage arrangement	SCALE 1:100@A3
DATE 09/08/23	REVISION 01

DRAWING NO.
(20)1100AP