




02 ASHP Enclosure - Elevation 01  
1:20

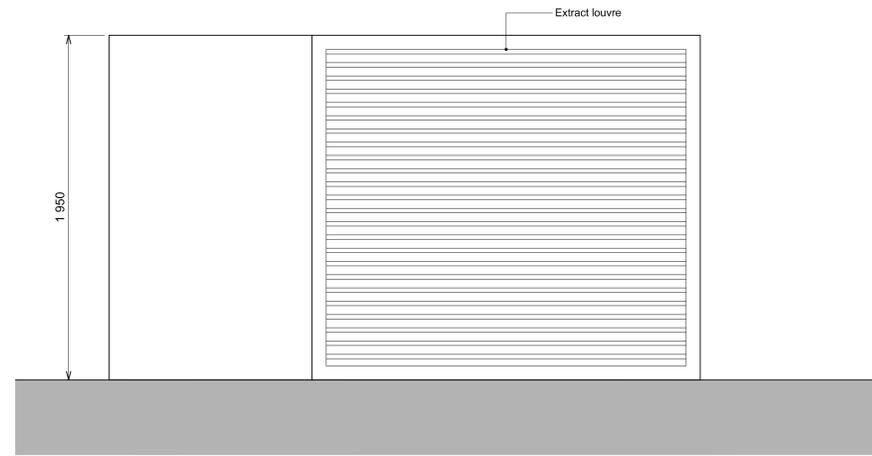

03 ASHP Enclosure - Elevation 02  
1:20

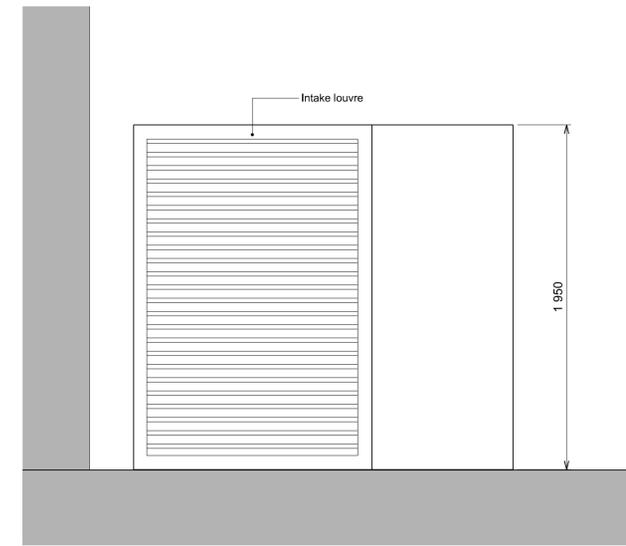

04 ASHP Enclosure - Elevation 03  
1:20

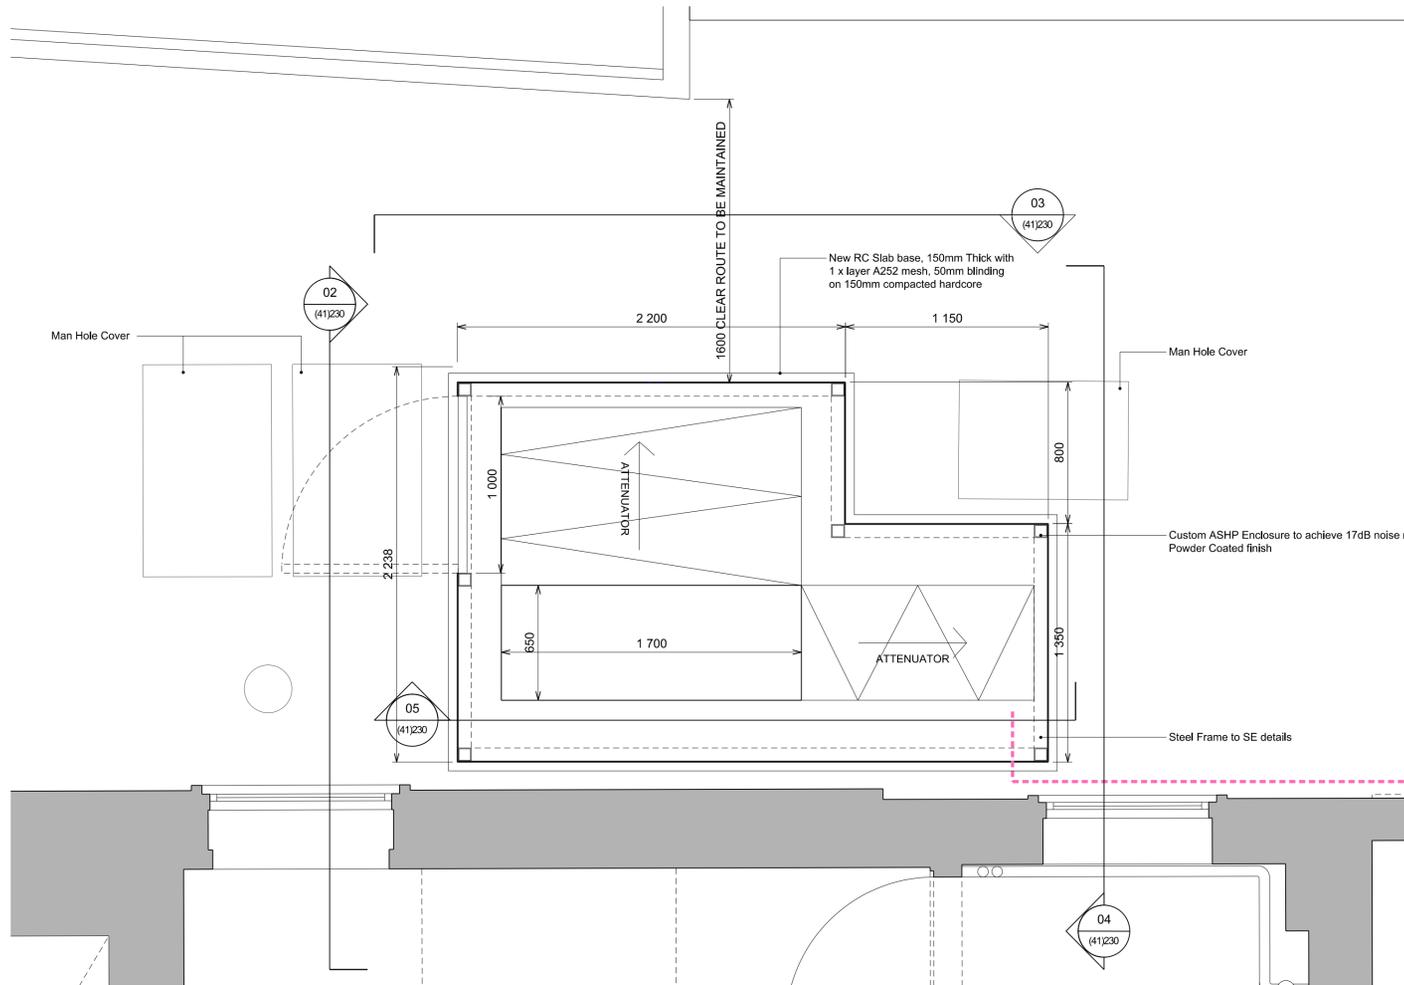

01 Lower Ground Floor - ASHP Enclosure Plan  
1:20

PROPRIETARY ASHP ENCLOSURE WITH INTEGRATED ACOUSTIC ATTENUATION - REFER MEP INFORMATION  
GALVANISED STEEL WITH PPC FINISH - COLOUR TBC



05 ASHP Enclosure - Elevation 04  
1:20

**DO NOT SCALE**

THE CONTRACTOR IS TO CHECK AND VERIFY ALL BUILDING AND SITE DIMENSIONS, LEVELS AND SEWER INVERT LEVELS AT CONNECTION POINTS BEFORE WORK STARTS.

THIS DRAWING IS TO BE READ AND CHECKED IN CONJUNCTION WITH ENGINEERS AND OTHER SPECIALIST DRAWINGS.

THE DRAWING AND THE WORKS DEPICTED ARE THE COPYRIGHT OF HAWORTH TOMPKINS LTD AND MAY NOT BE REPRODUCED EXCEPT BY WRITTEN PERMISSION.

**NOTES**

REV	DATE	DESCRIPTION
T2	21.12.21	PLANNING
T1	12.11.21	STAGE 4.2 - FOR TENDER
P1	17.09.21	STAGE 4.2 - FOR INFORMATION

**HaworthTompkins**  
33 Greenwood Place, London NW5 1LB  
+44 (0)20 7250 3225, www.haworthtompkins.com

JOB 1811: WARBURG INSTITUTE  
DRG ASHP Plant Enclosure Detail Proposed

DRG No 1811-HT-41-230 REV T2  
SCALE 1:20@A1 DATE 09.21  
DRAWN BY JR INSPECTED BY NG  
DRAWING STATUS **TENDER**