




VIEW 1




VIEW 2

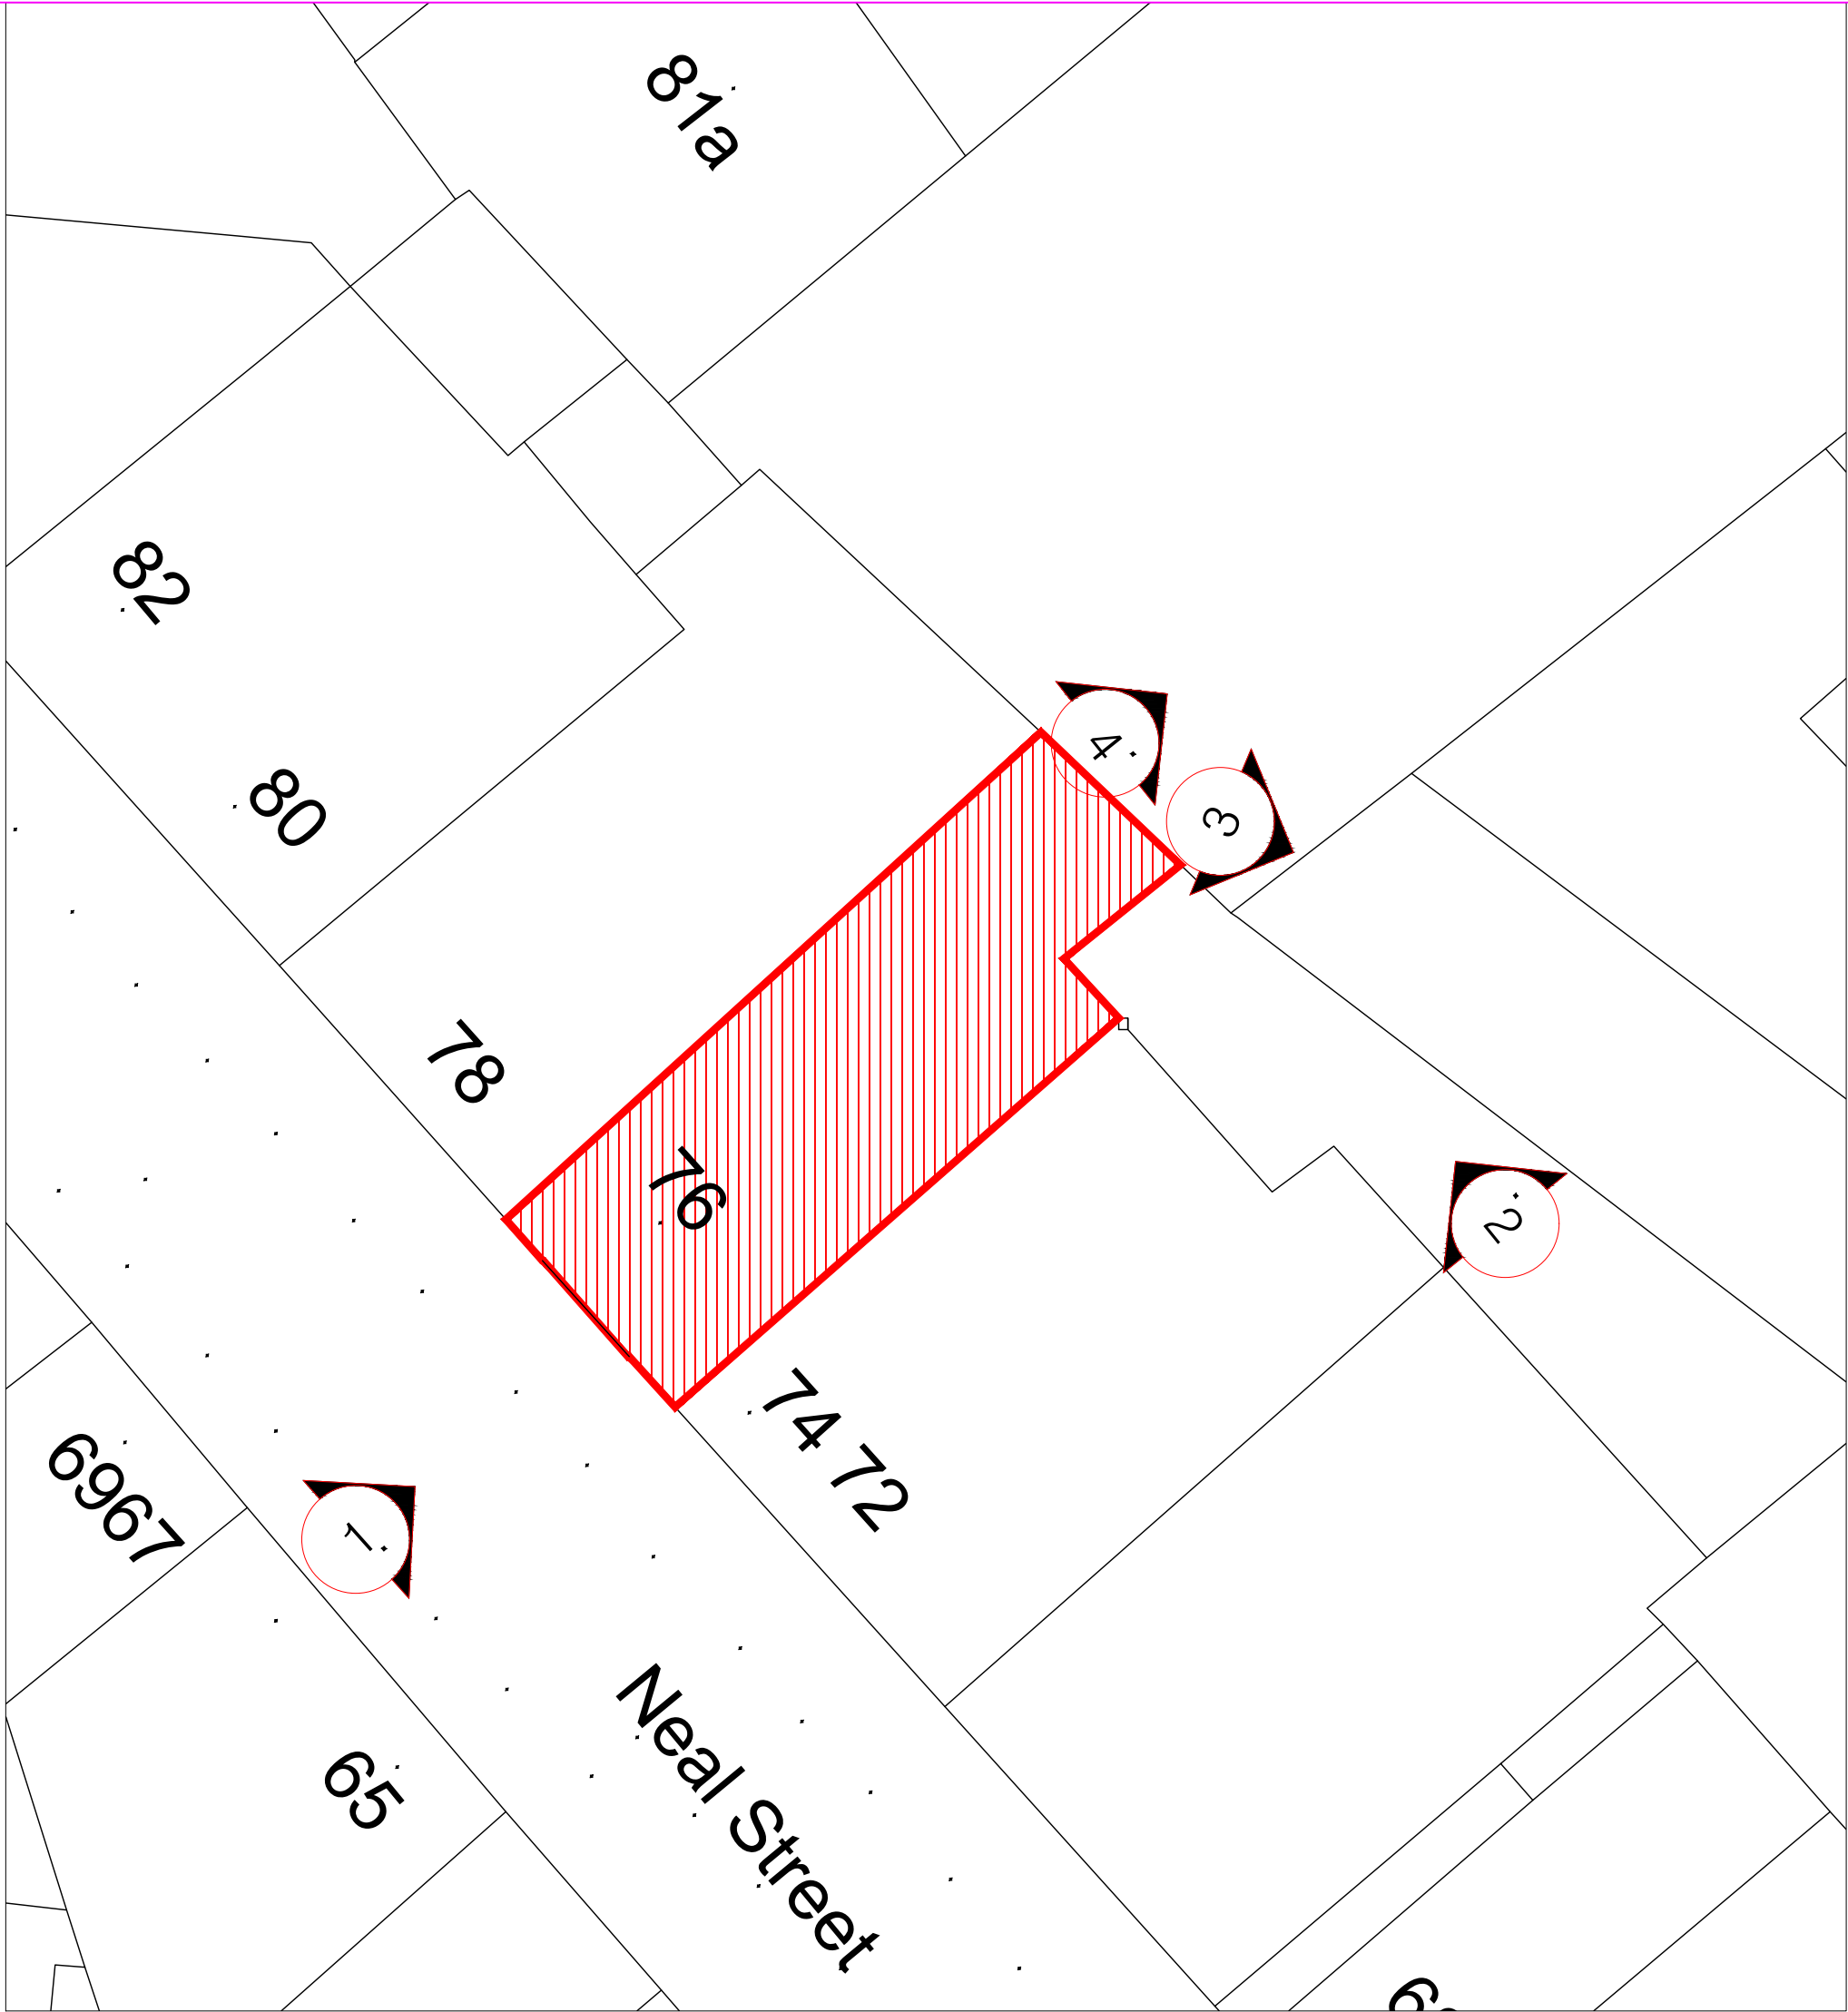

VIEW 3



VIEW 4

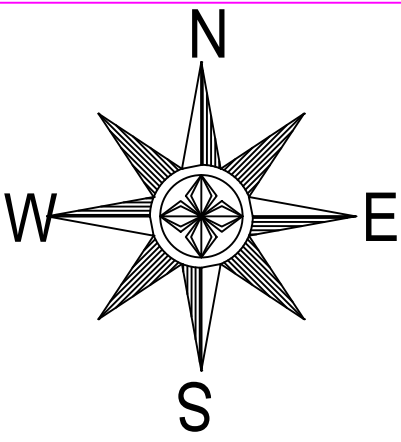

Registered as an Architect under the Architect Act 1997



Company n. 11868709 & its office registered in England & Wales


Don't scale for building control or construction purpose, may be scaled for planning purpose. Any variation or supplementary drawings are to be approved by the Architect. Ownership & Copyright of the drawings belongs to ASP Architects London Ltd

- Annotations:**
- 1- The current drawing is exclusively for planning permission application
 - 2- Measurement units is mm
 - 3-Don't use this drawing for construction purpose
 - 4-The drawing is copyright to ASP Architects London Ltd

Description	Date	Rev.
Issue for Full Planning Permission Consent	10/08/2023	0

CLIENT
DOW PROPERTIES LTD
195 Hale Lane
Edgware-London HA8 9QN

LOCAL AUTHORITY
Camden London Borough Council

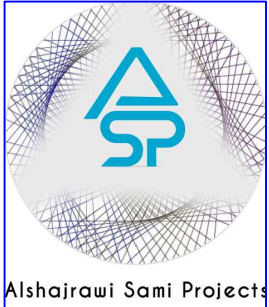

ASP ARCHITECTS LONDON LTD
Alshajrawi Sami Projects
203-205 The Vale Business Centre-Office n.39
LONDON W3 7QS - ENGLAND
E-Mail:info@asparchitects.co.uk
www.asparchitects.co.uk
Tel. N.: +44 02030341350

PROJECT:
New Kitchen Area-Bakery Activity
Ventilation System & Extra Flue Duct at Rear-
76 Neal Street - Covent Garden WC2H 9PA

TITLE:
Photographic Report
External

Drawn By Sami A.	Checked By ASP	Approved By Y.A.
Scale N/A@A1	Date 10/08/2023	
Project Code ASP-23104	Drawing No. P150	Revision 0