


C.A.R.E.

- C Close The Door
- A Alerts others
- R Report Fire Call 911
- E Evacuate the building

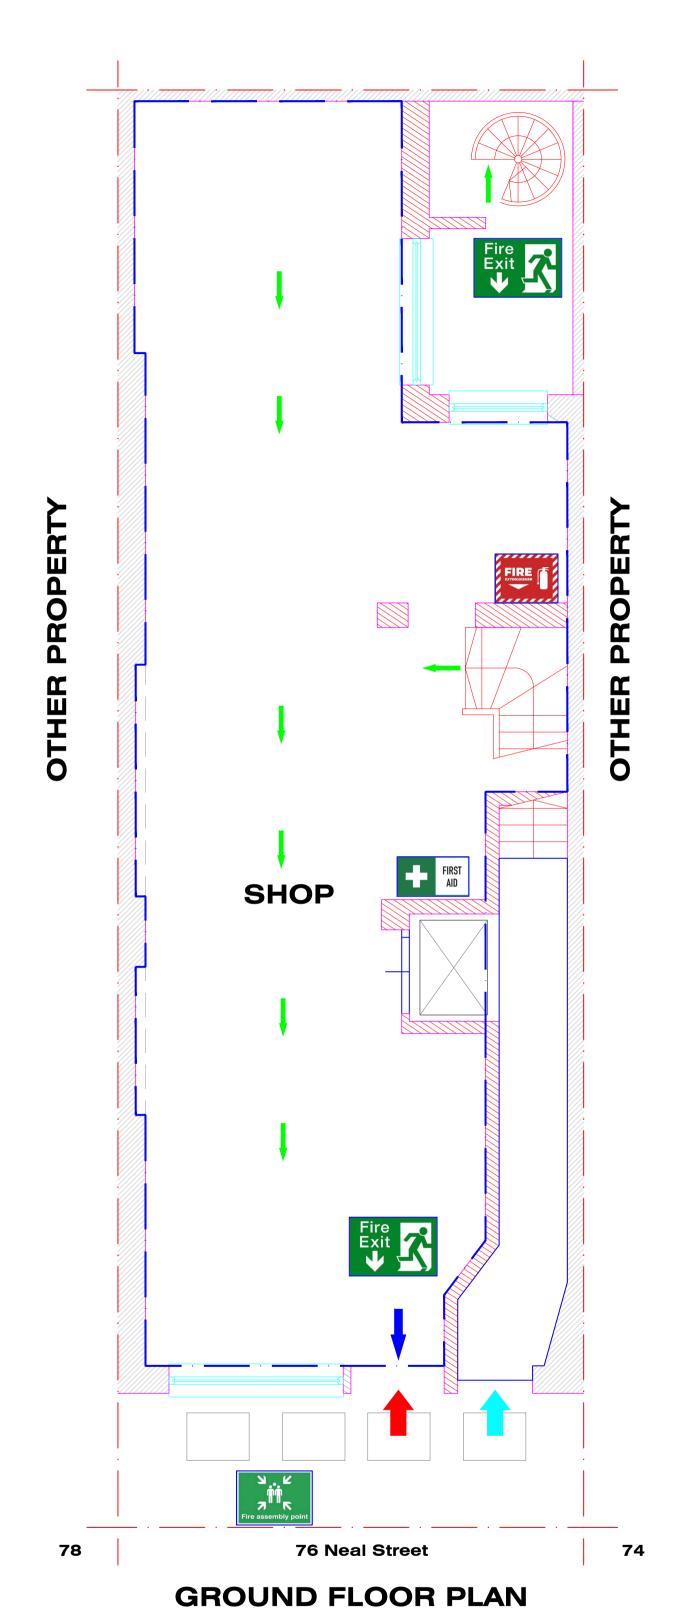



Registered as an Architect under the Architect Act 1997







Company n. 11868709 & its office registered in England & Wales

Don't scale for building control or construction purpose, may be scaled for planning purpose. Any variation or supplementary drawings are to be approved by the Architect. Ownership & Copyright of the drawings belongs to ASP Architects London Ltd

Annotations:

- 1- The current drawing is exclusively for planning permission application
- 2- The safety strategy is a preliminary outlining principles
- 3-The level of proposed protection is comply with:

 * Building Regulations 2019 edition, Approved Document (B)
- * the regulatory Reform n. 1541 (fire safety) Order 2005

 4-Don't use this drawing for construction purpose

Issue for Full Planning Permission Consent	10/08/2023	0
Description	Date	Rev.

CLIENT DOW PROPERTIES LTD

195 Hale Lane

Edgeware-London HA8 9QN

LOCAL AUTHORITY

Camden London Borough Council



ASP ARCHITECTS LONDON LTD

Alshajrawi Sami Projects

203-205 The Vale Business Centre-Office n.39 LONDON W3 7QS - ENGLAND E-Mail:info@asparchitects.co.uk www.asparchitects.co.uk Tel. N.: +44 02030341350

PROJECT:

New Kitchen Area-Bakery Activity
Ventilation System & Extra Flue Duct at Rear76 Neal Street - Covent Garden WC2H 9PA

TITLE: Layout
Evacuation Strategy Plan

Drawn By Sami A.	Checked By ASP		Approved By A.R.	
Scale		Date		
1:50@A1		10/08/2023		
Project Code	Drawing No.		Revision	
ASP-23103	P250		0	

ASP-23104_76 NS_P250_Layout Evacuation plan_10/08/23_REV.0