


0m 4m 8m 12m 16m  
Scale 1:200


Ingleton Wood LLP shall have no liability to the Employer arising out of any unauthorized modification or amendment to, or any transmission, copy or use of the material, or any proprietary work contained therein, by the Employer, Other Project Team Member, or any other third party. All dimensions are to be checked and verified on-site by the Main Contractor prior to commencement; any discrepancies are to be reported to the Contract Administrator. This drawing is to be read in conjunction with all other relevant drawings and specifications.  
Do Not Scale © Ingleton Wood LLP

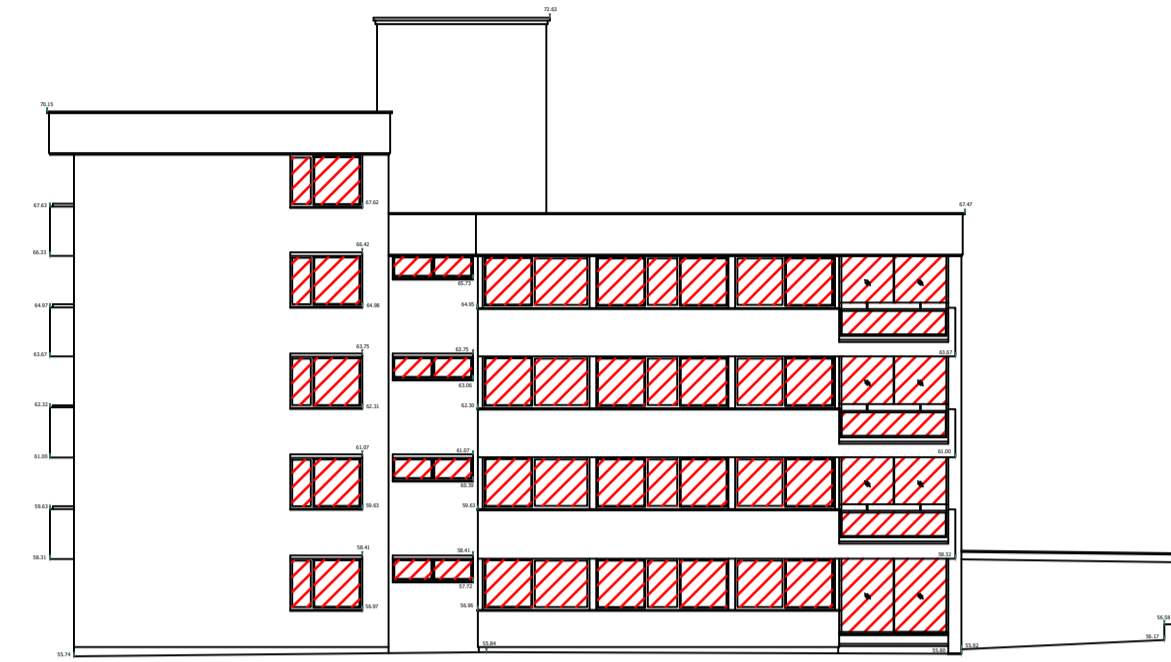


Elevation 1




Elevation 2

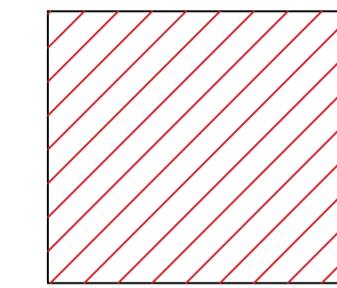


Hatch denotes windows and balconies to be removed.

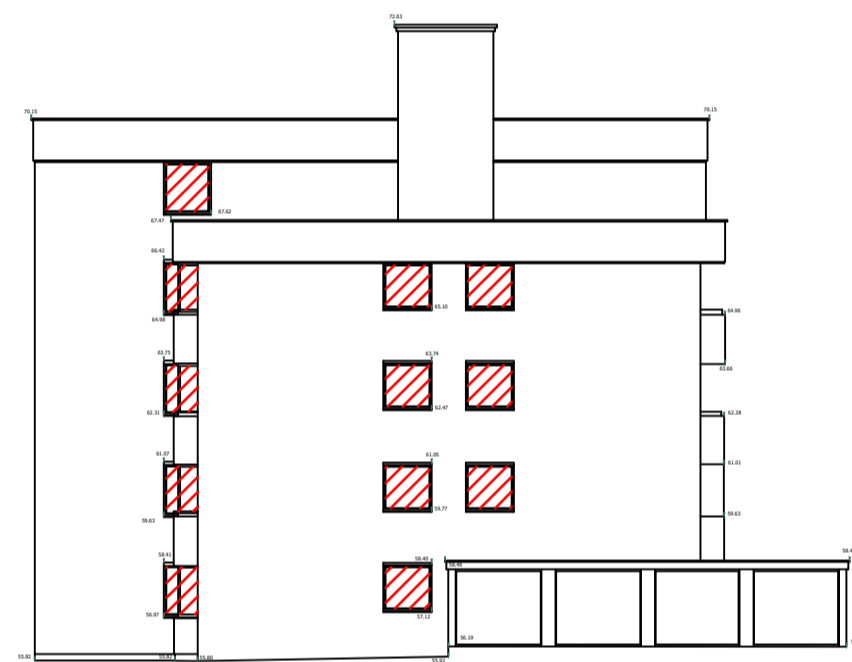


Elevation 3

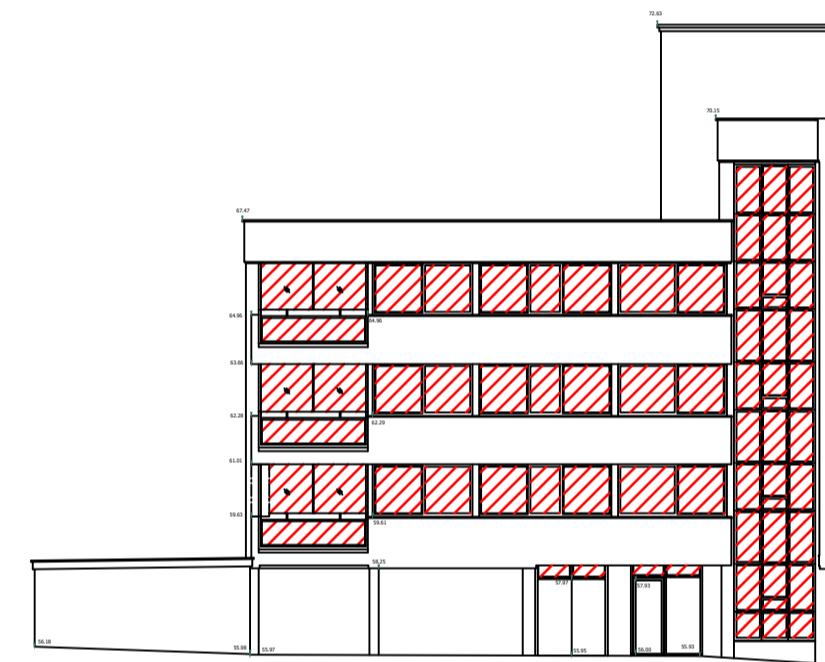

Elevation 4

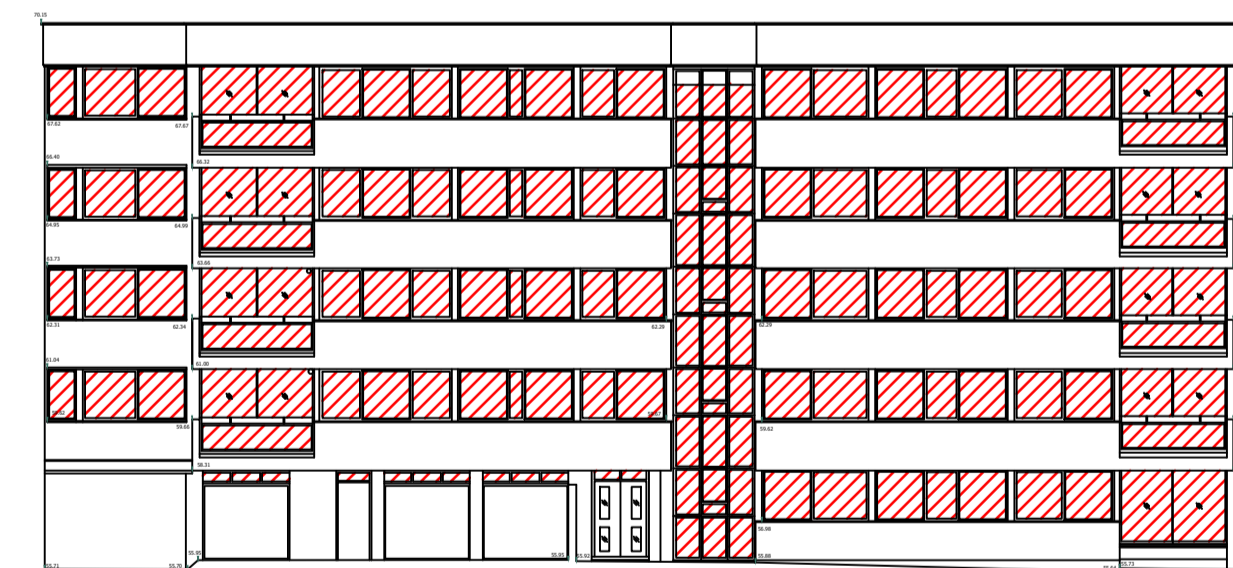

Elevation 5

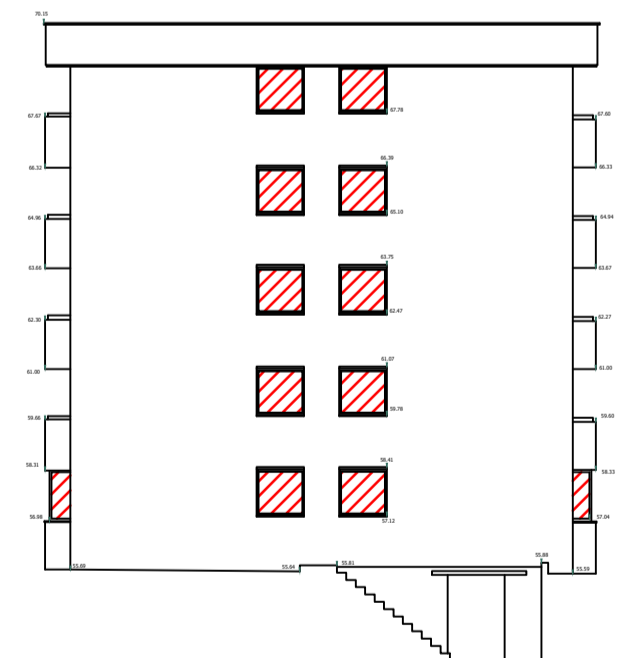

Elevation 6

P01	03/09/20	XX	XX
Rev	Description	Date	CHK
812146	Scale @ A1: 1:200	Drawn By: TH	



Vision, form and function

Project:  
**Lowlands Externals**  
Eton Avenue  
London  
NW3

Client:  
**Lowlands Residents Limited**

Title:  
**Existing Elevations**

Drawing Number:  
**812146-IWD-XX-XX-DR-B-2000**

Status:	Purpose of Issue:	Revision:
S2	Information	P01