

1

**ITEM 1 - 2 X ILLUMINATED OFFSPRING LETTERING - MOUNTED TO RAILS SUSPENDED.**

70MM DEEP BUILT UP ACRYLIC LETTERING WITH OPAL ACRYLIC LETTER FACES AND MATT BLACK VINYL WRAPPED BLOCKOUT RETURNS. LEDS POSITIONED WITHIN ON FOAMEX BACK TRAYS. FALSE BLACK ALUMINIUM BACK. LETTERS FIXED TO A 70MM X 50MM BOX SECTION RAIL, SPRAY FINISHED RAL TBC BOX SECTION RAIL FIXED ON TO 40MM X 40MM BOX SECTION DROP RODS WITH FLAT FIXING PLATE TO TOP OF RODS. RAIL WITH LETTERS FIXED UP TO EXISTING CEILING ON SITE. 320 CDM2.

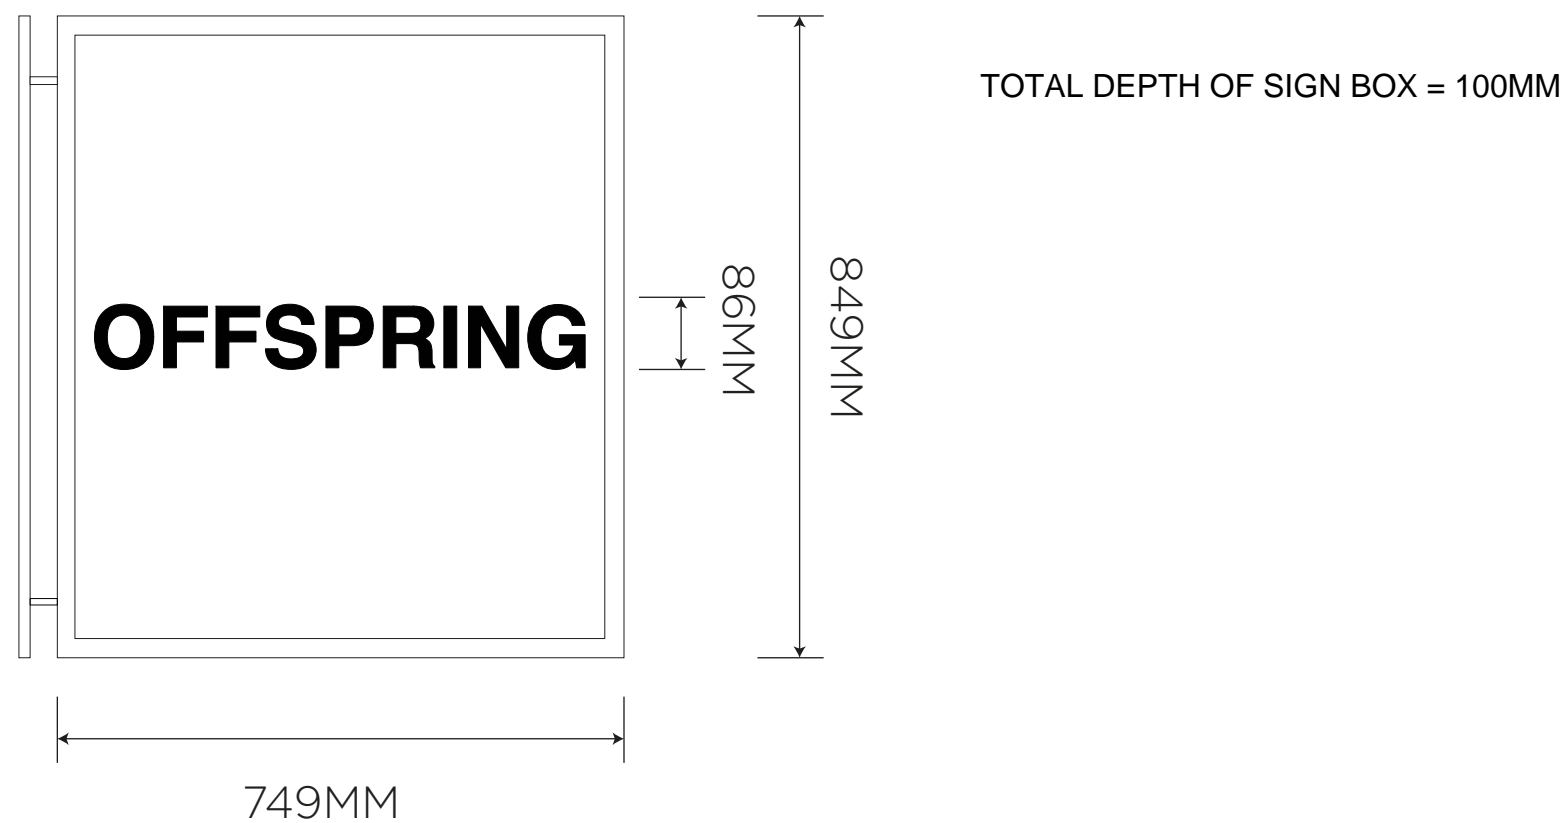
**MAIN CONTRACTOR TO BRING POWER TO FASCIA**



2

**ITEM 2 - 1 X ILLUMINATED DOUBLE SIDED PROJECTING SIGN (NEW PANELS ONLY)**

EXISTING PROJECTING SIGN TO HAVE NEW 5MM OPAL ACRYLIC PANELS 050, WITH MATT BLACK 5MM LETTERS MOUNTED TO EACH SIDE. RE LAMP IF NECESSARY WITH 6500K LEDS. 320 CDM2.

**SECTION 1:5**