



31-37 ARGYLE STREET

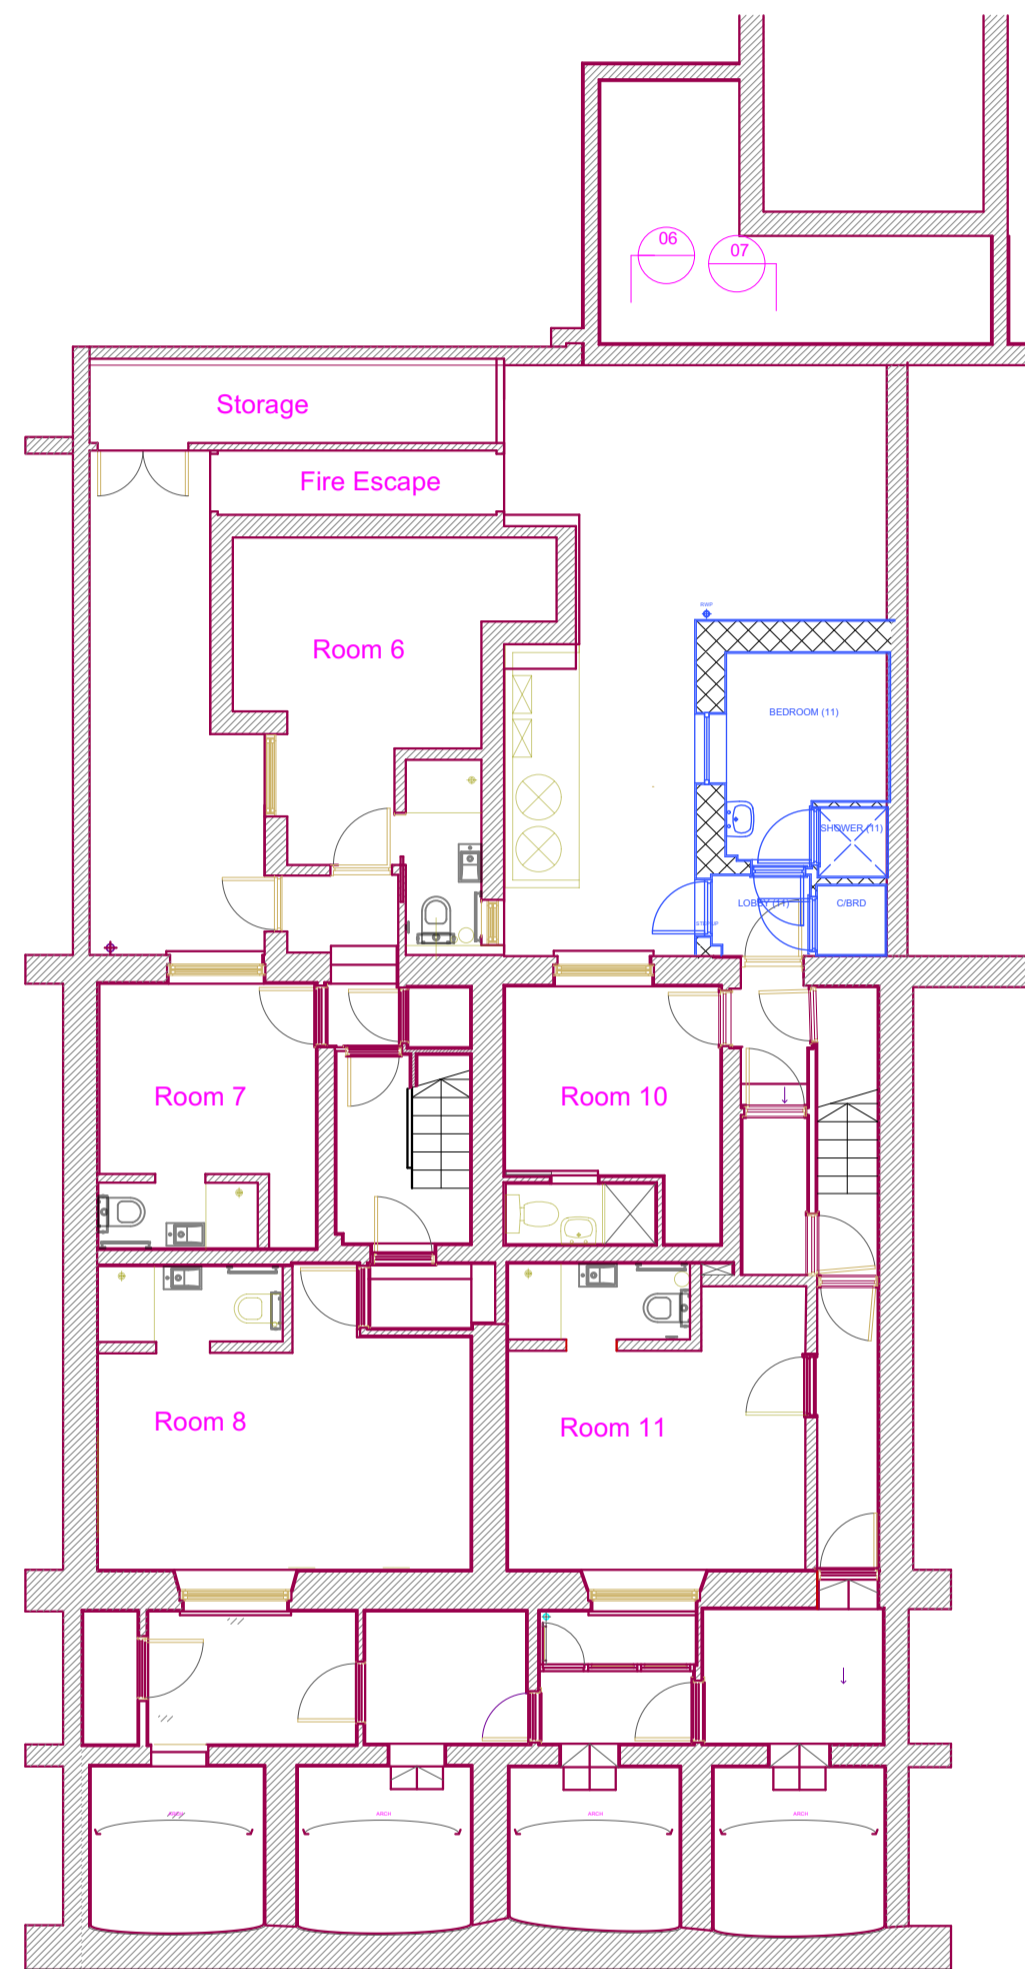


Hotel Meridiana
Pre Covid Plan 2020
Scale 1:100

31-37 ARGYLE STREET

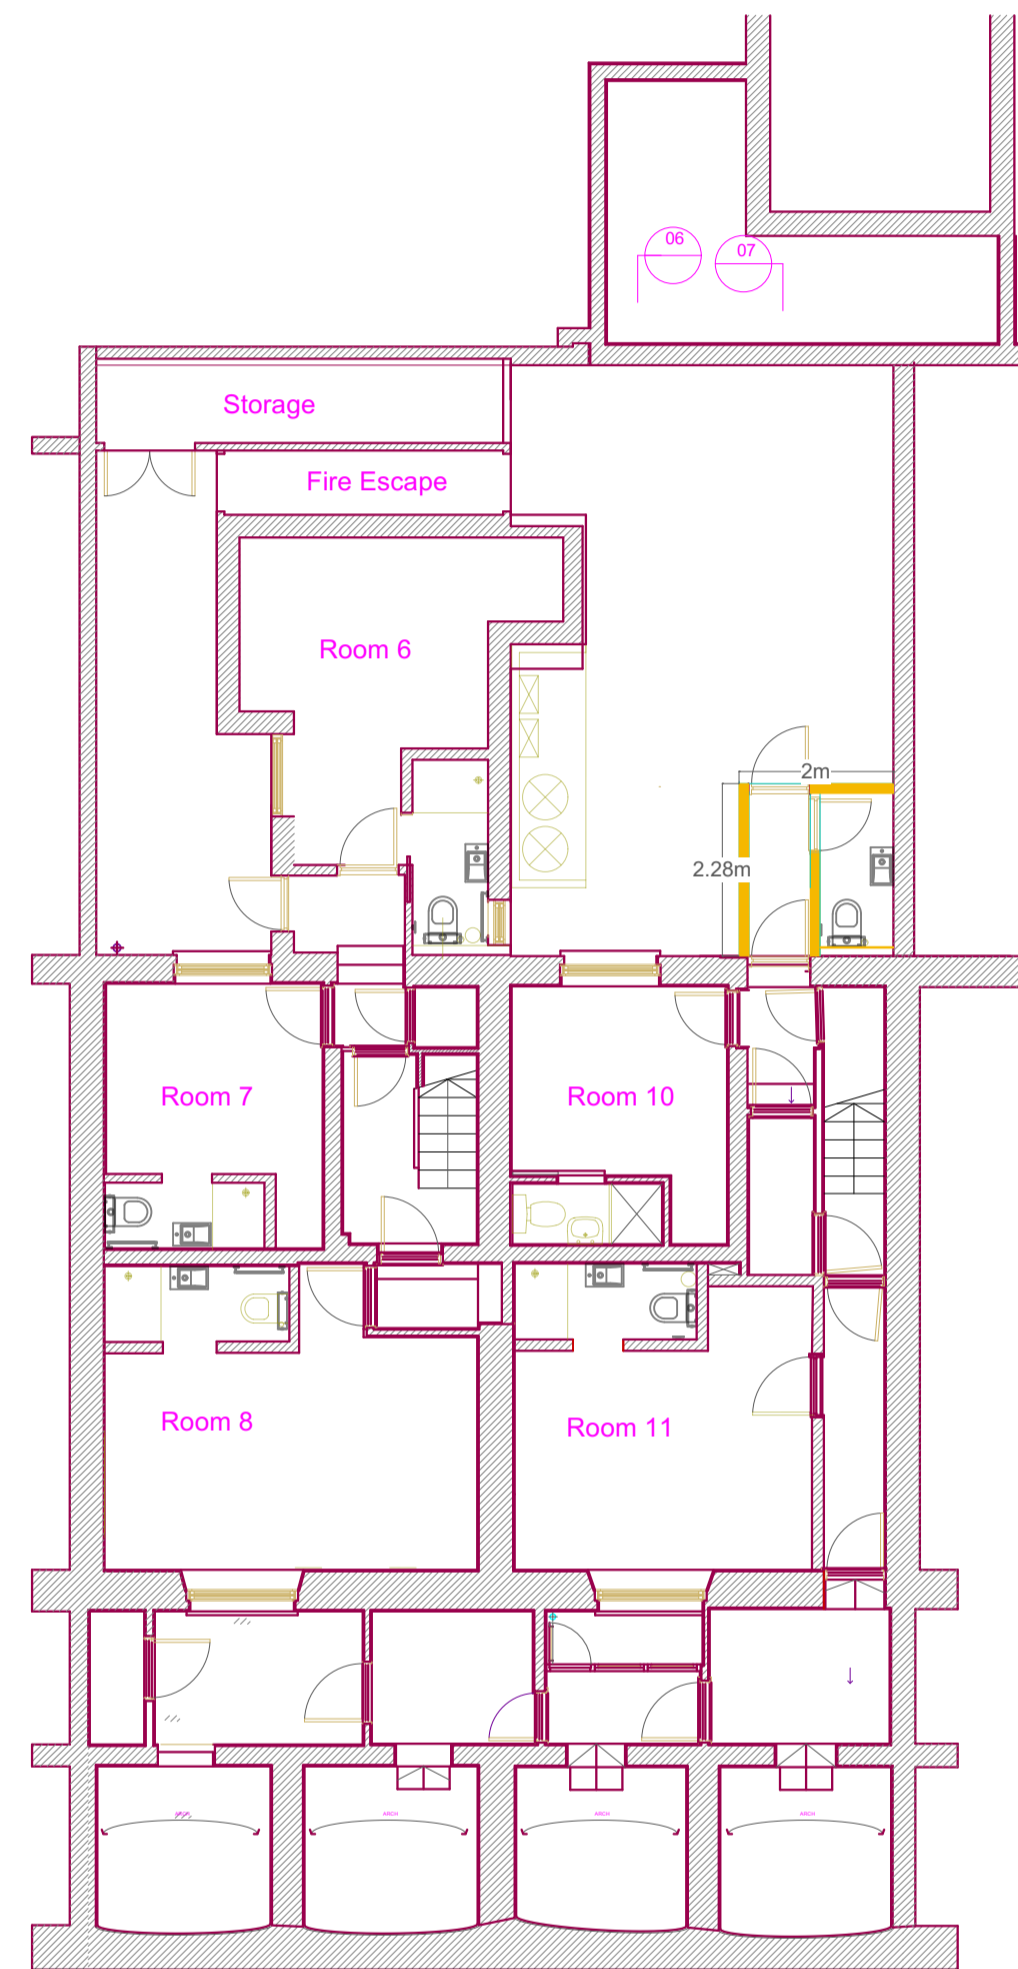




Hotel Meridiana
Existing Basement Plan
Scale 1:100

31-37 ARGYLE STREET

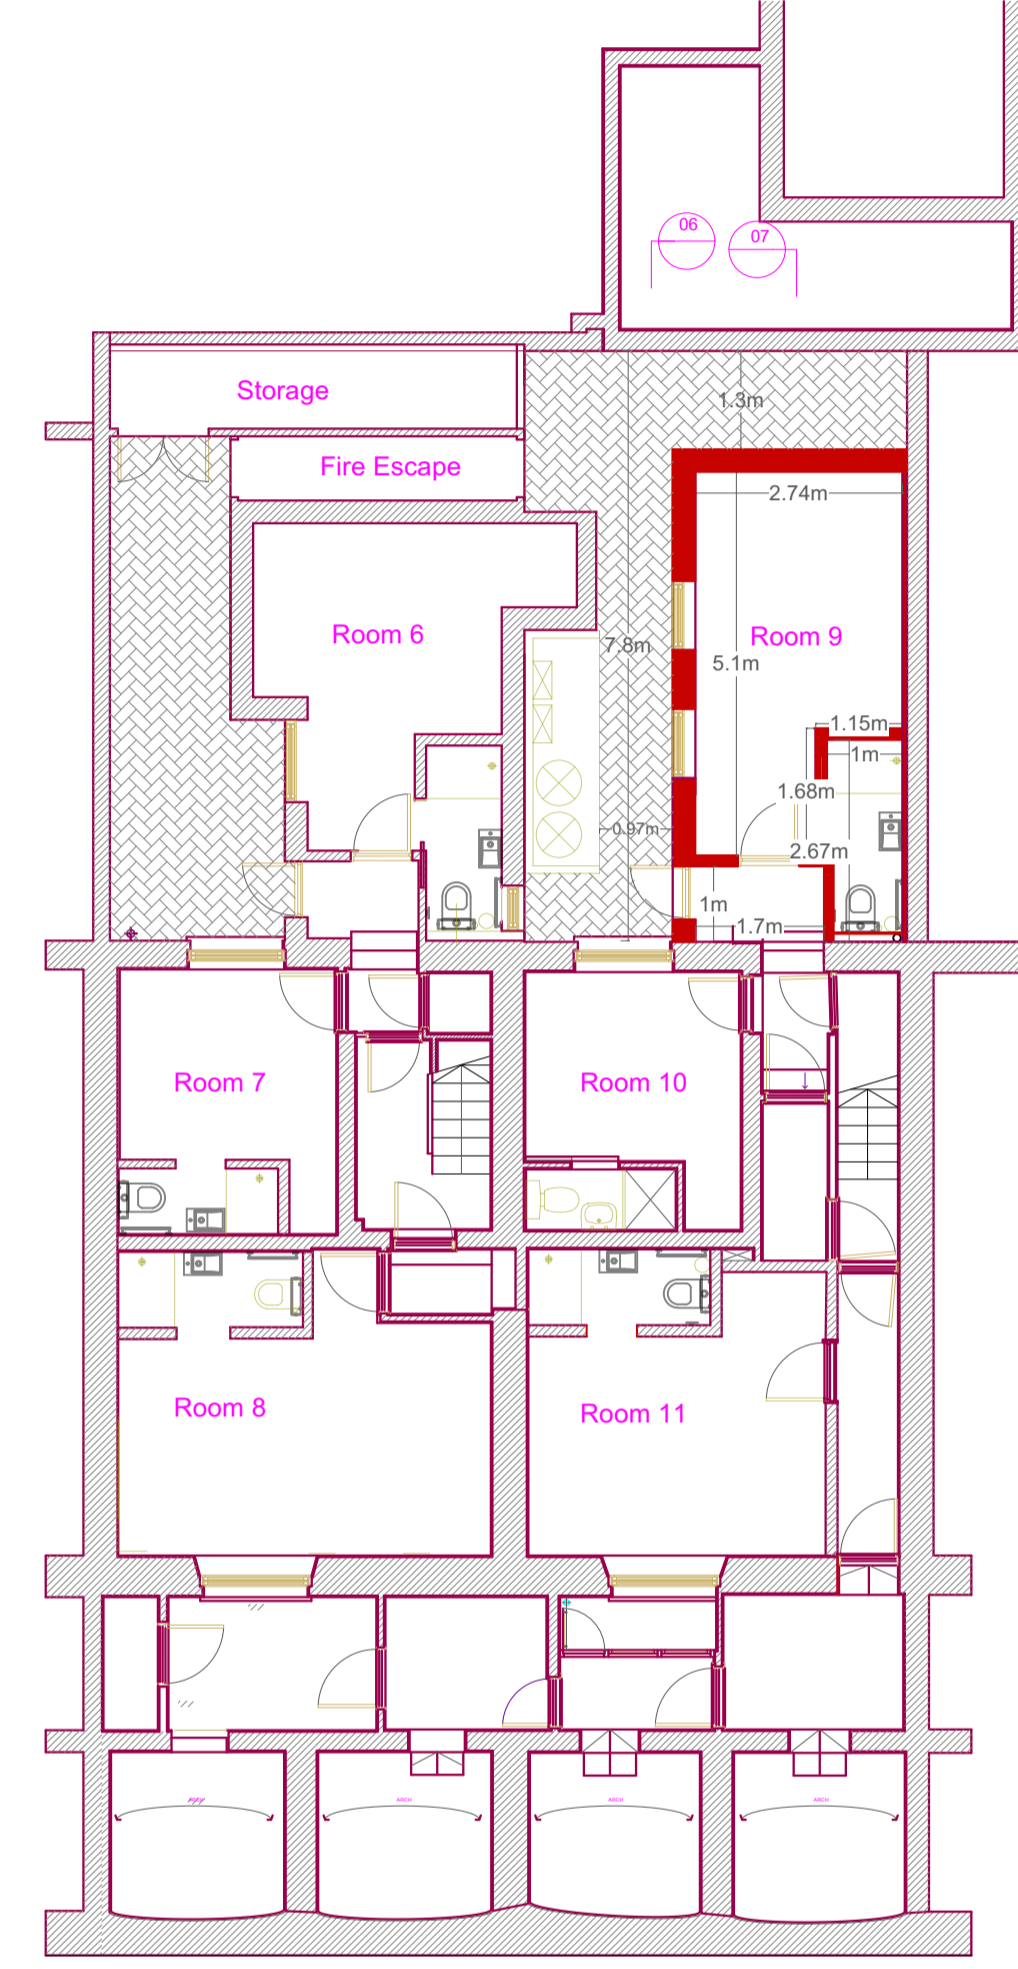

Hotel Meridiana
Proposed Basement Plan
Scale 1:100

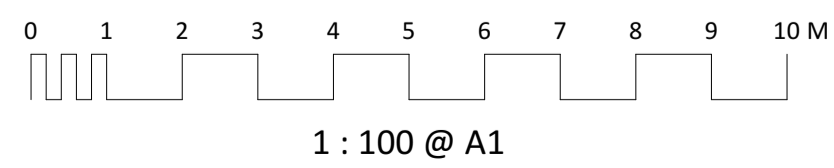

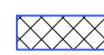-  Pre Covid 2020 plan
-  Current plan
-  Proposed restoration and alterations

DRAWING TITLE	PROJECT	SCALE	1 : 100 @ A1
Existing & Proposed	Hotel Meridiana	DATE	July 2023
Lower ground floor	43-44 Argyle Square London WC1H 8AL	DWG No	634 11
LANYON-HOGG ARCHITECTS Ltd.		Architecture + Interiors	
Tel 020 8882 1849		www.lanyon-hogg.com	
post@lanyon-hogg.com		ALL DIMENSIONS TO BE CHECKED ON SITE. ERRORS TO BE REPORTED TO THE ARCHITECT	
PLANNING DRAWING			