




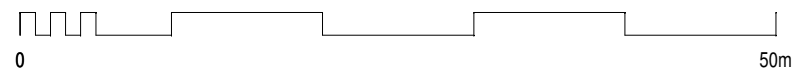

block plan 1:500

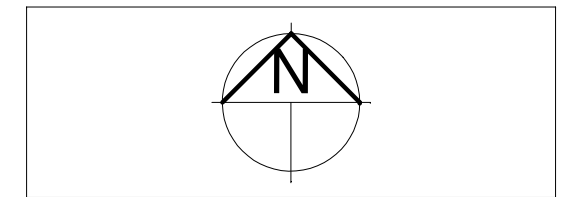

location plan 1:1250

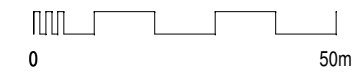

Revision	Amendment	Drawn	Date

Drawing Status  
PLANNING



Client

Address  
14 ALVANLEY GARDENS  
LONDON  
NW6 1JD

Title  
SITE LOCATION AND BLOCK PLANS

Scale 1:1250 & 1:500 @ A3 Drawing No. 23\_507 P 001

Project No. JULY 23 Revision No.