



## proposed second floor plan

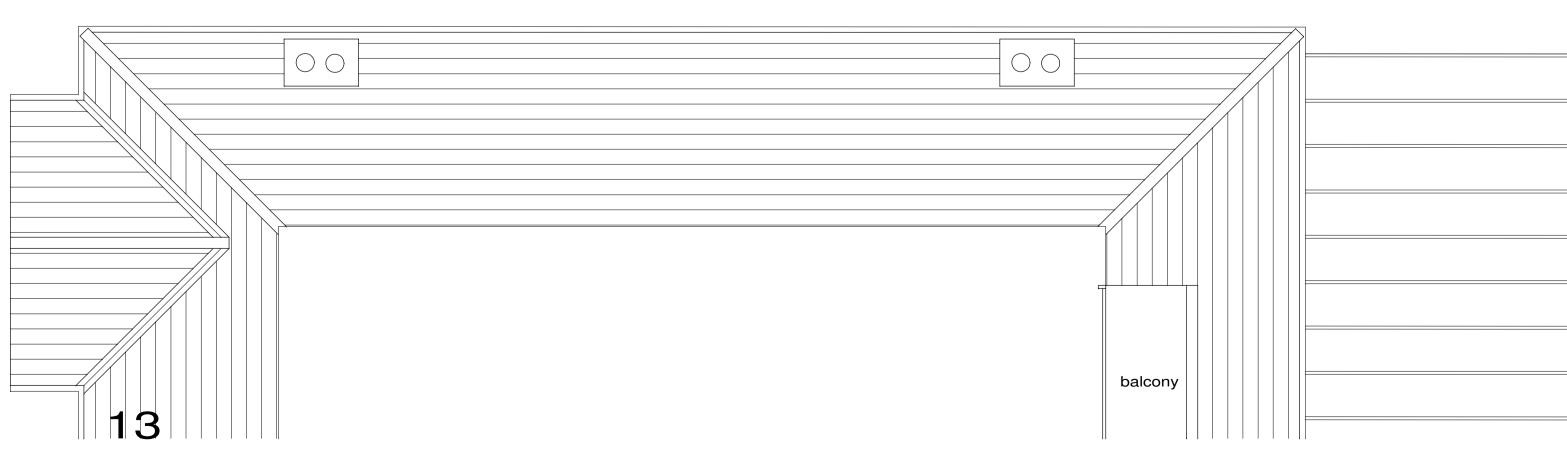

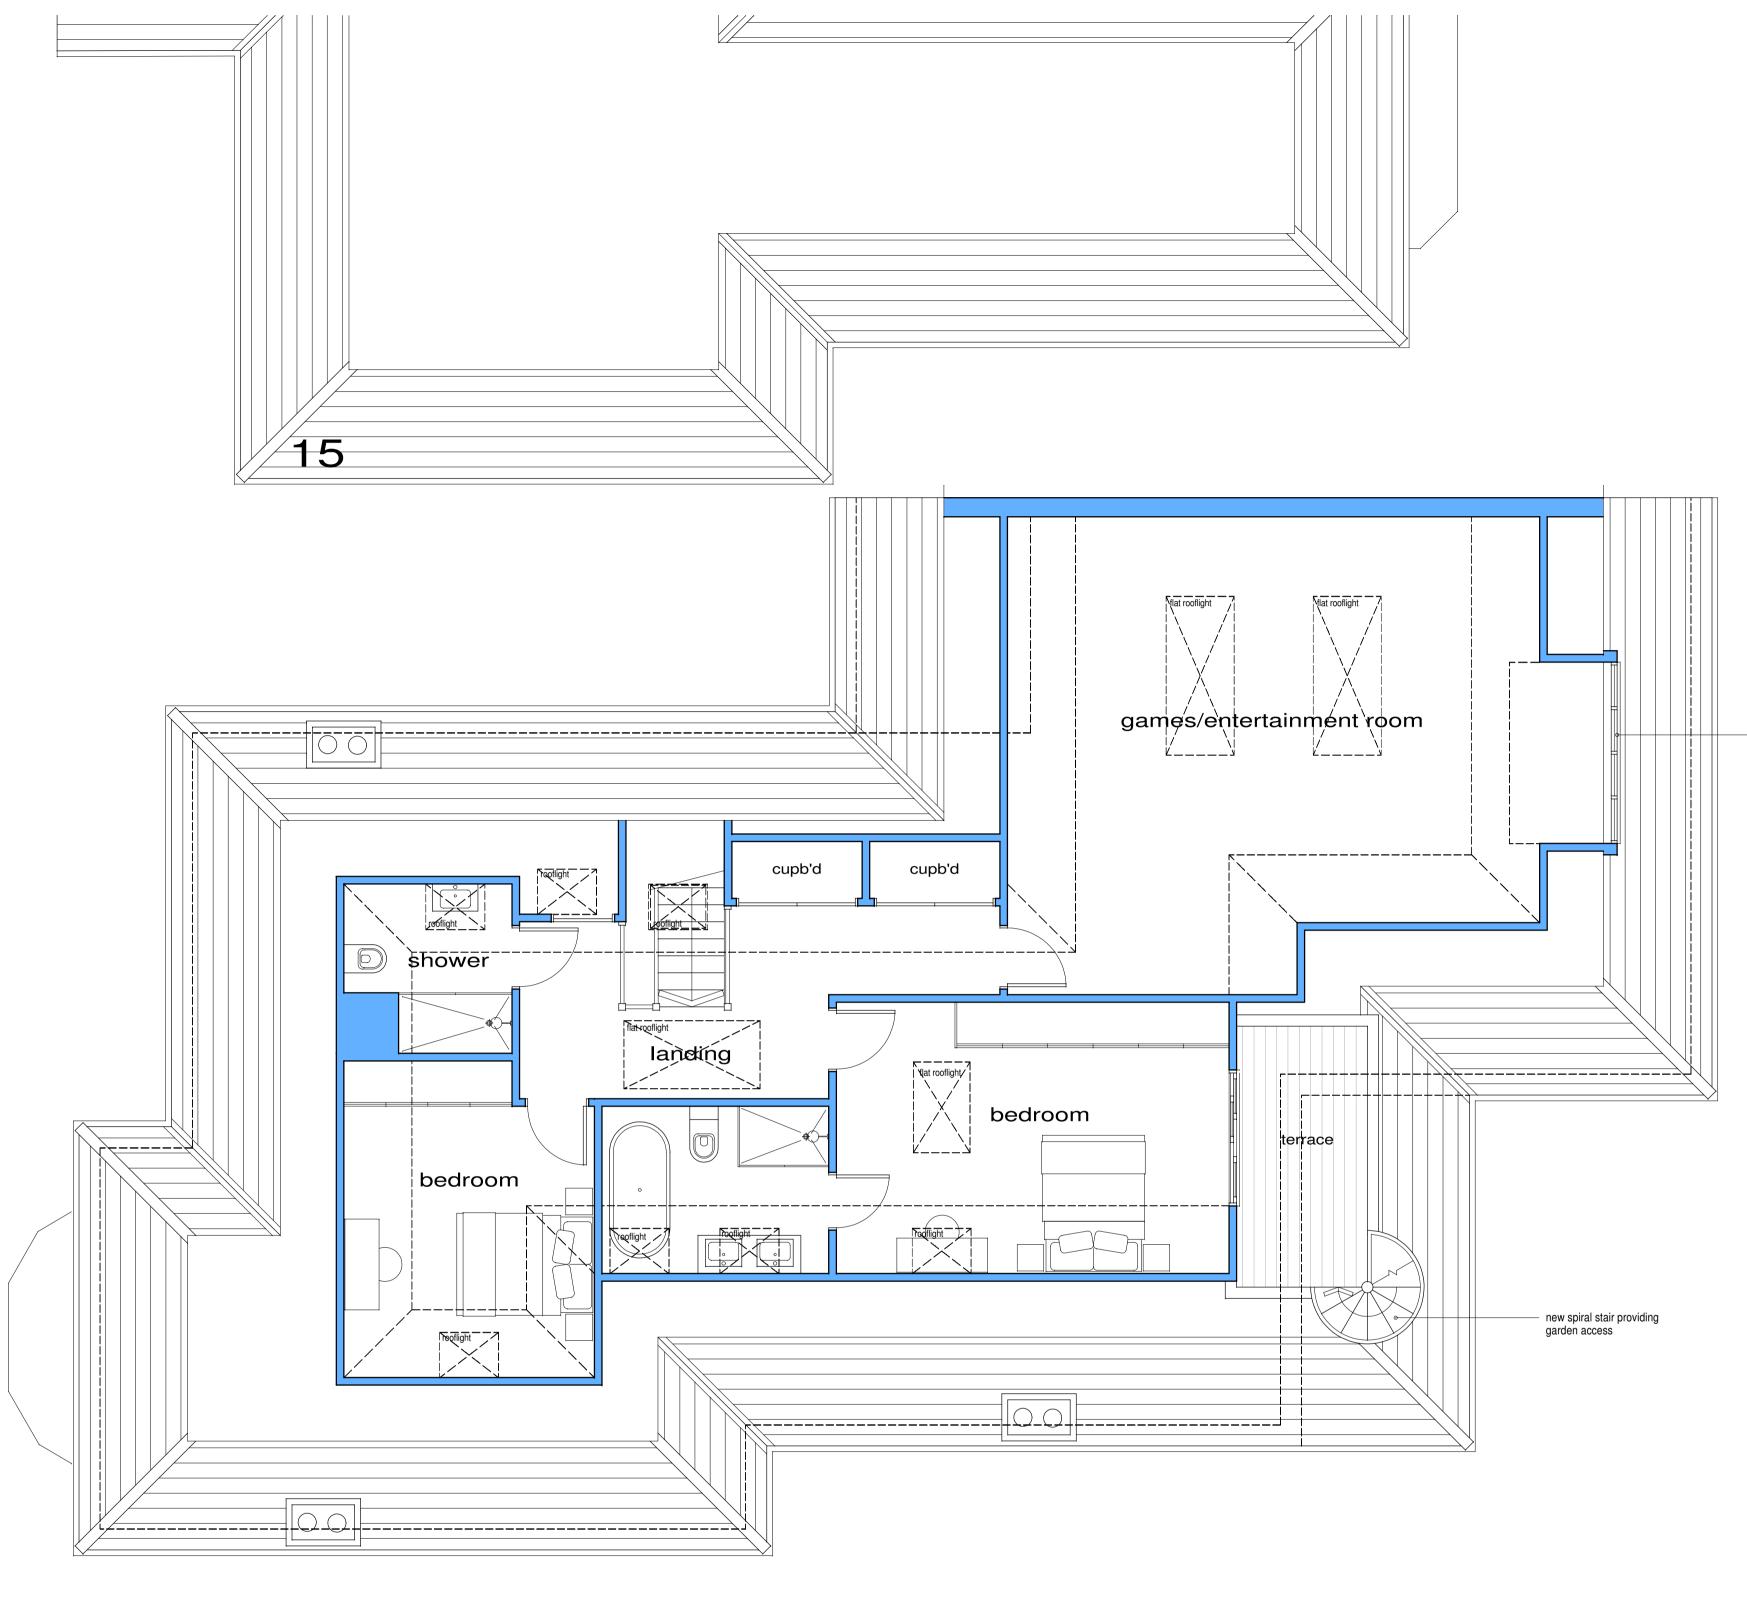

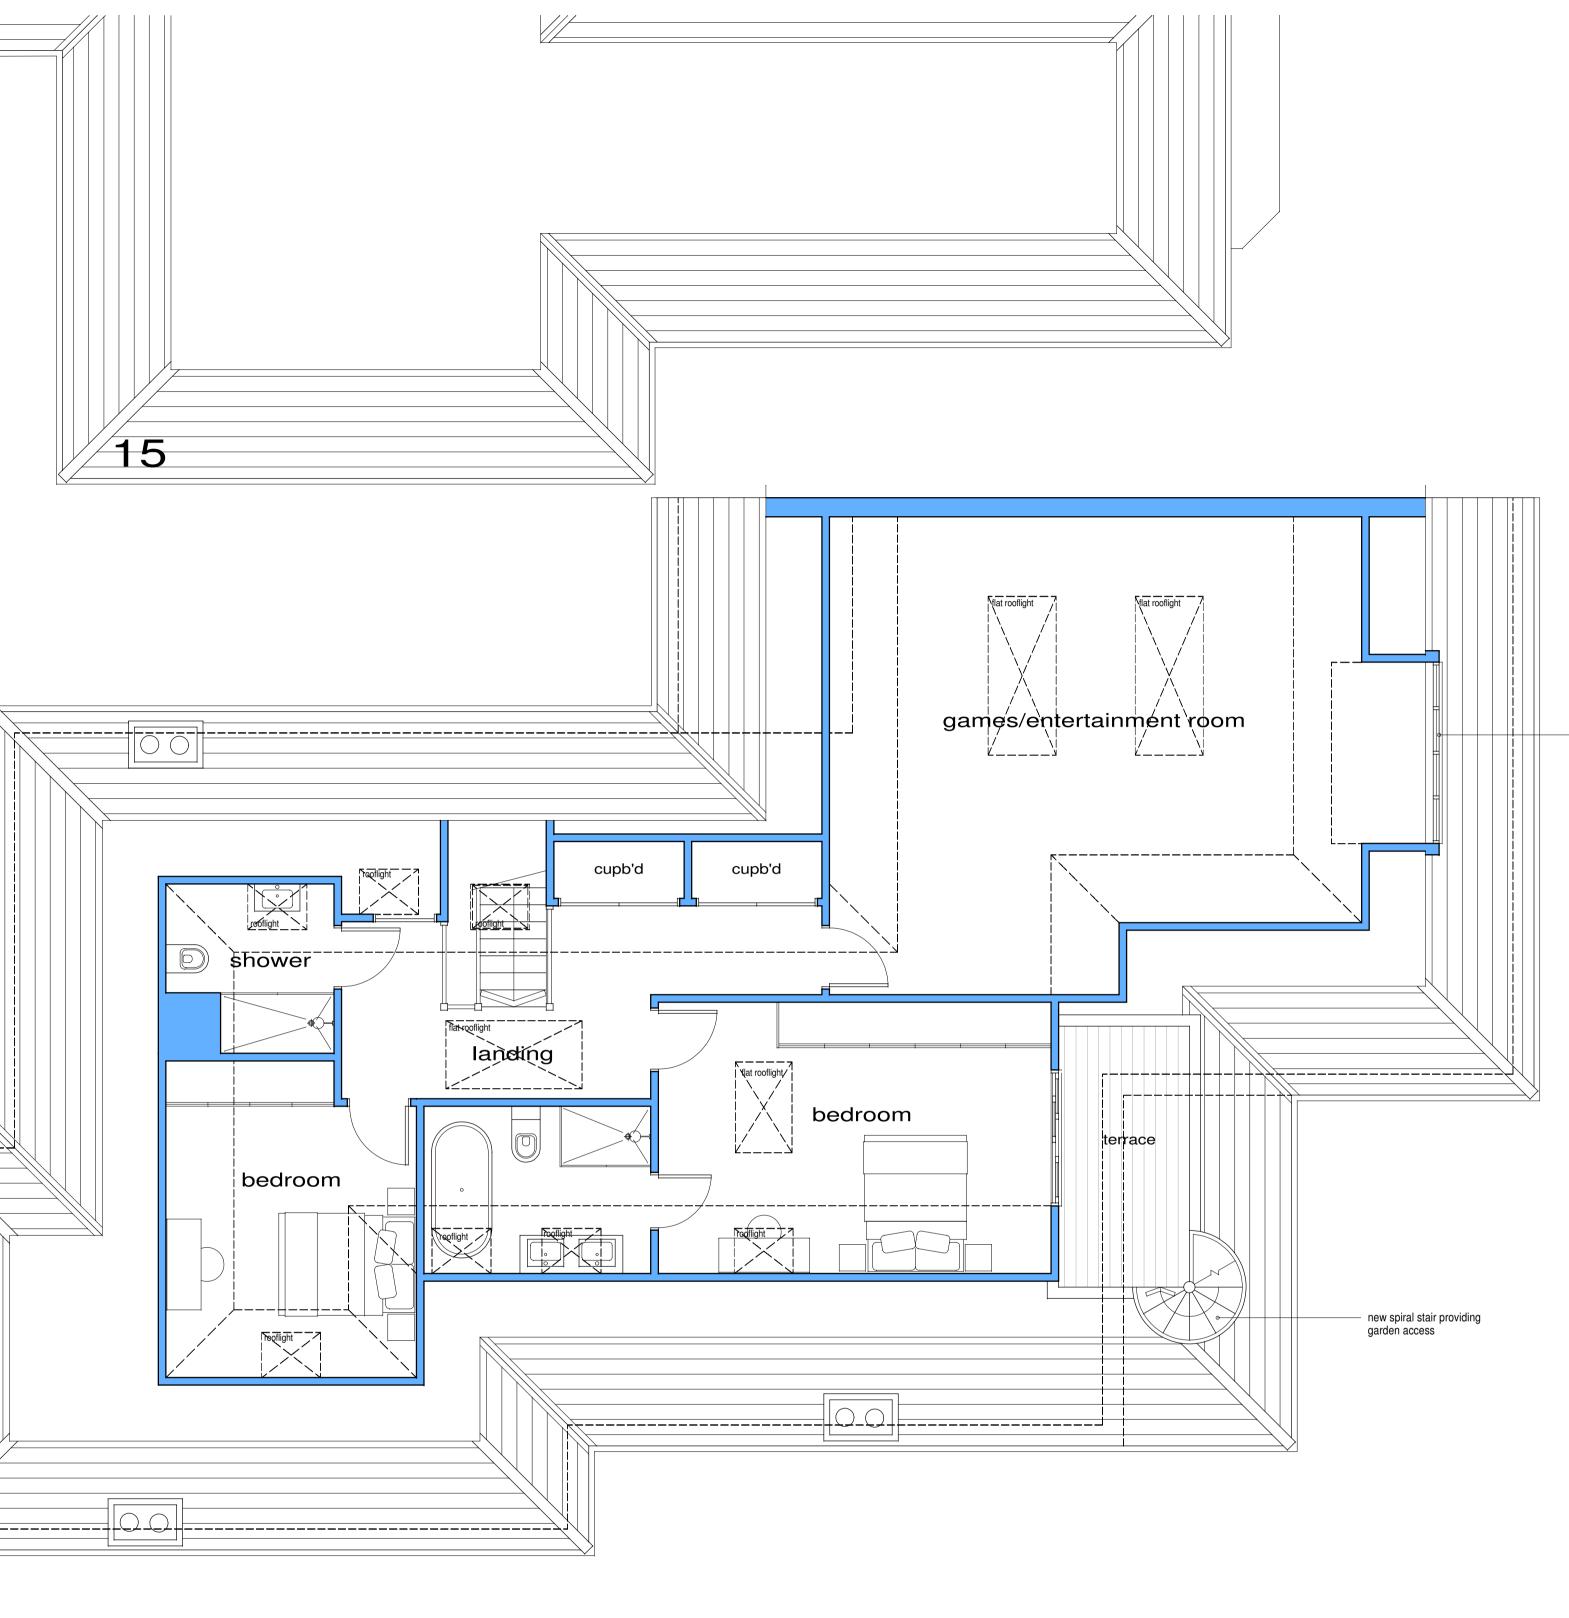



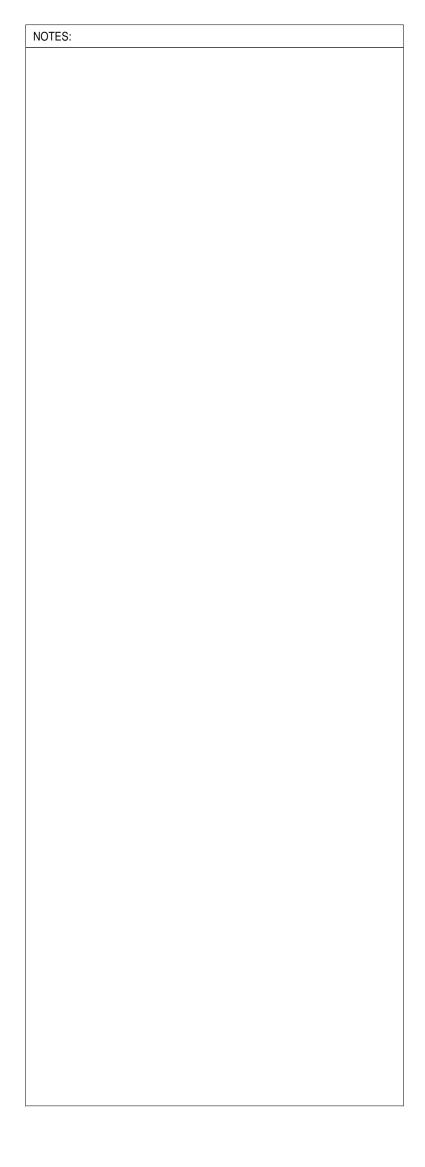

dormer window

