

NOTES:

SUBJECT TO BUILDING CONTROL AND NHBC APPROVALS.

REFER TO STRUCTURAL ENGINEERS DRAWINGS AND SPECIFICATION FOR DETAILS OF MASONRY TIES, BED JOINT REINFORCEMENT, AND WINDOW REVEAL SUPPORT PLATES.

THIS DRAWING TO BE READ IN CONJUNCTION WITH:


- Structural Engineer's drawings and specifications
- M&E drawings and specifications, and
- Landscape Architect's external levels & details.

REFER TO THE FOLLOWING ECE DRAWINGS FOR:


- 0100 Series / GA PLANS
- 0400 Series / GA ELEVATIONS
- 0500 Series / GA SECTIONS
- 2100 Series / EXTERNAL ENVELOPE DETAILS (Tagged on 0500 Series Sections)
- 2700 Series / ROOF DETAILS
- 6700 Series / FIRE STRATEGY.

Key:

- Ilbruck ME010 Facade UV & Fire Membrane
- Outline of Slab above
- Non-combustible Vapour Control Layer
- Ilbruck ME010 Breather Membrane
- Overflow Inception - No paving zone or demarked removable slab


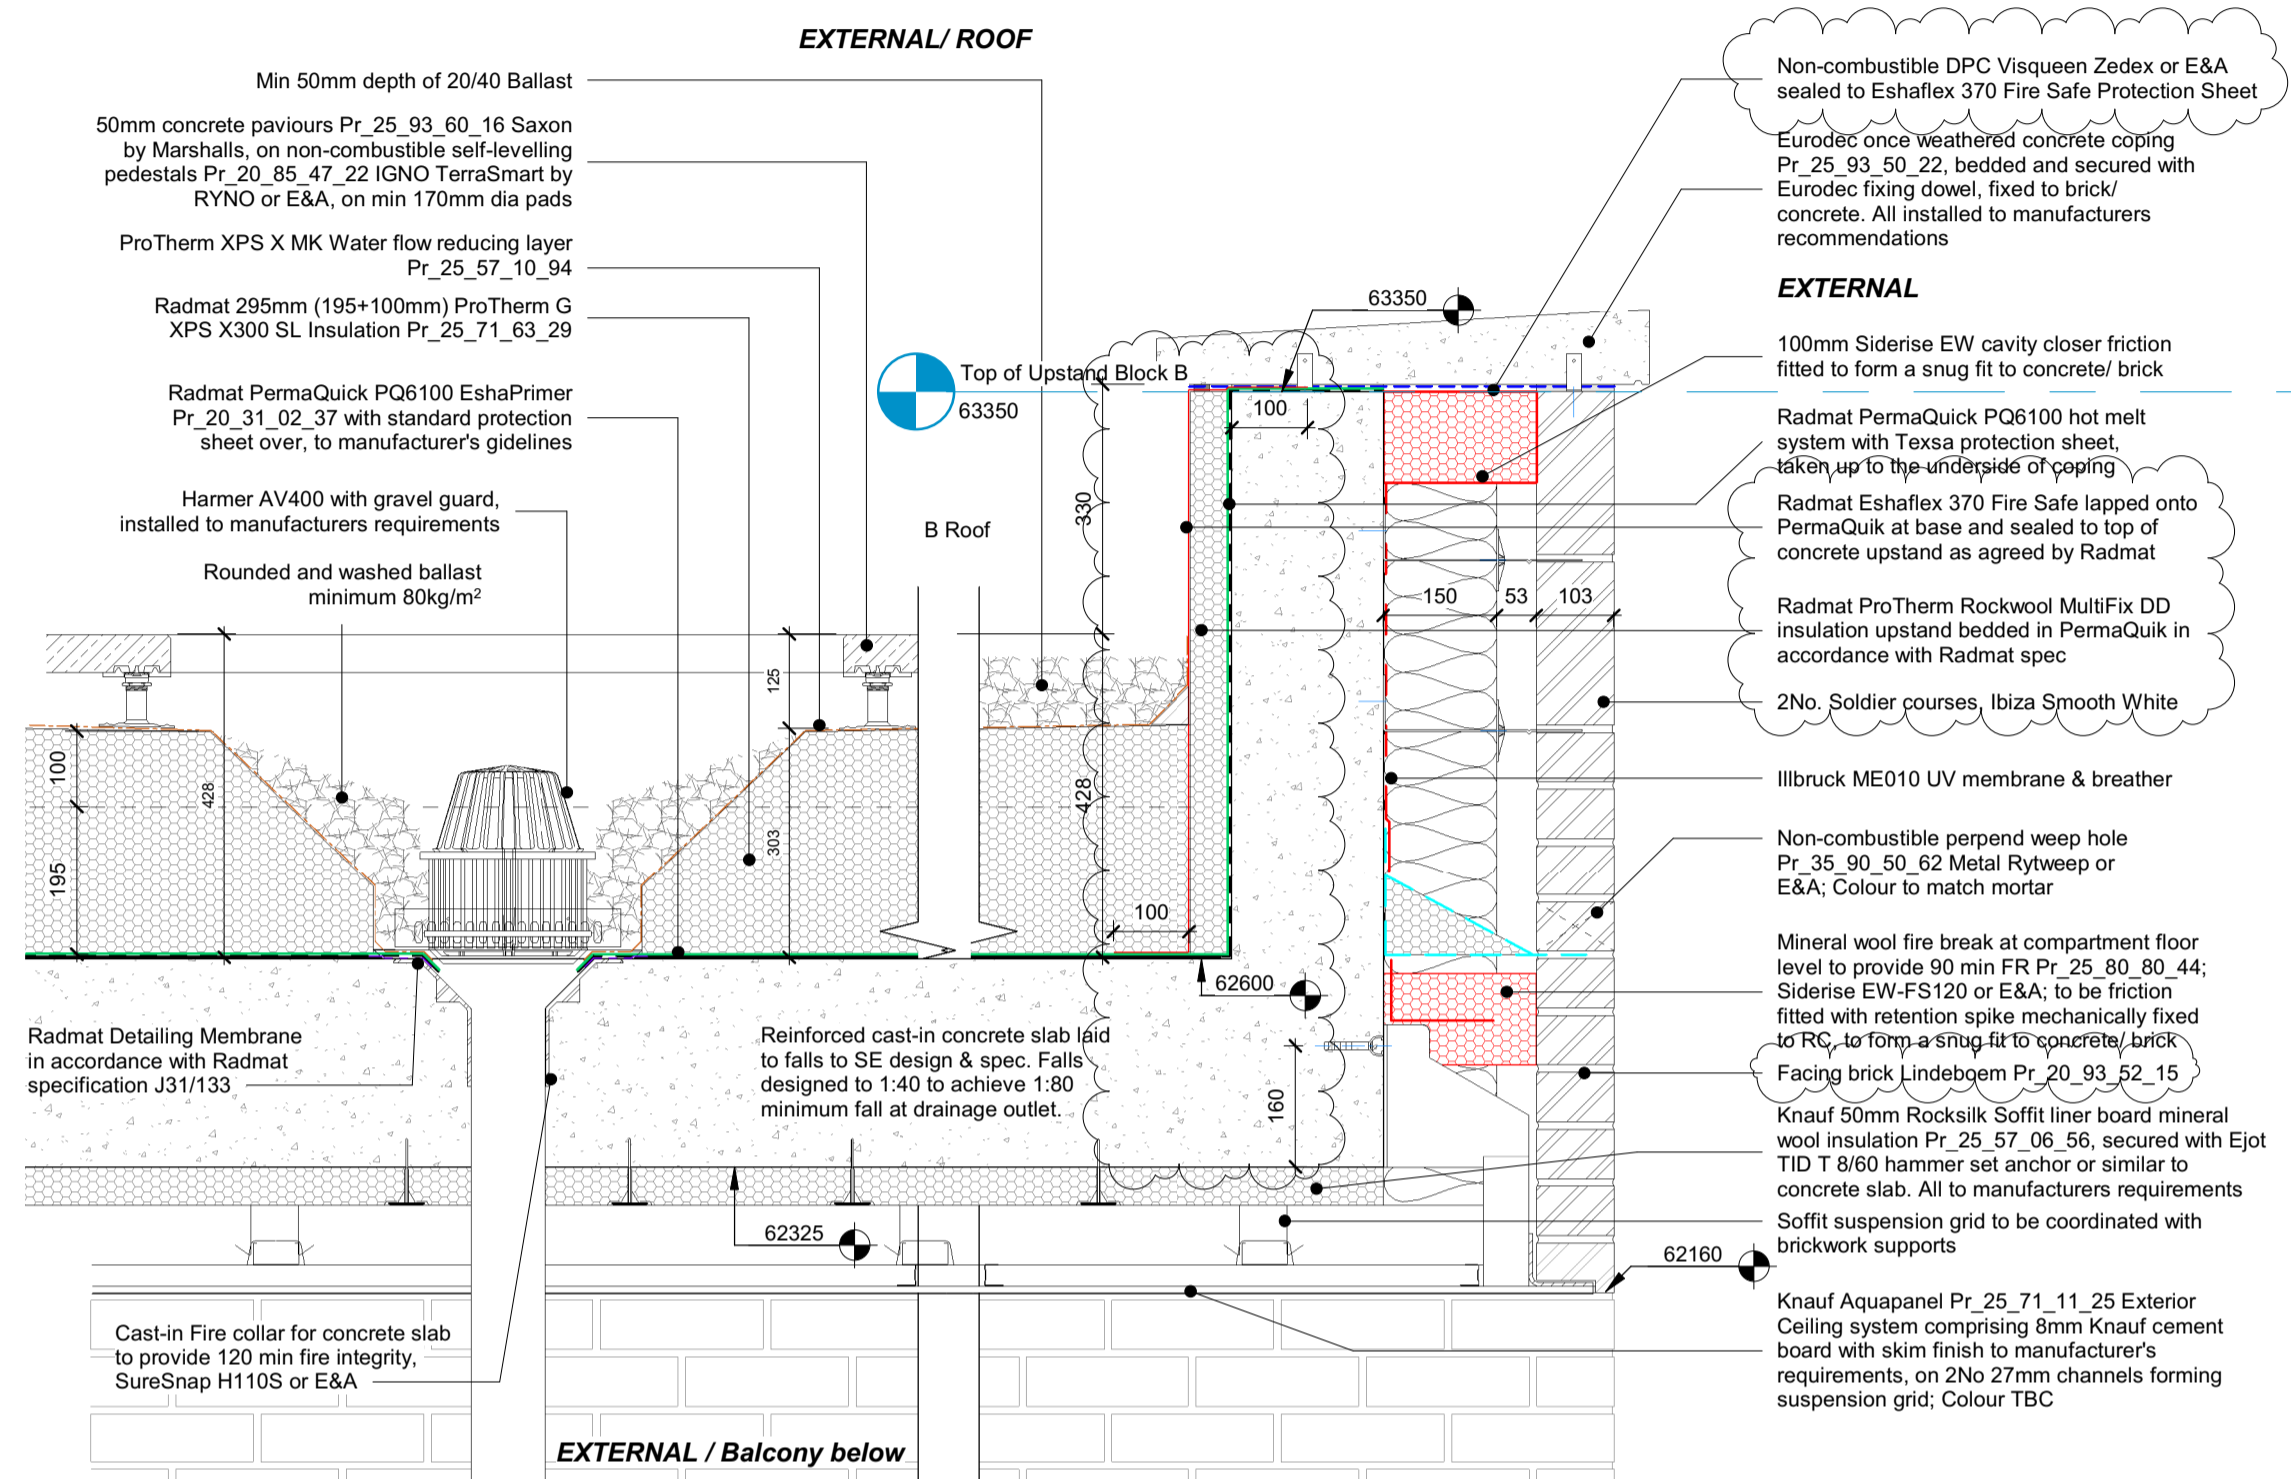


1 Building B - Parapet over Balcony (Courtyard)
1 : 10

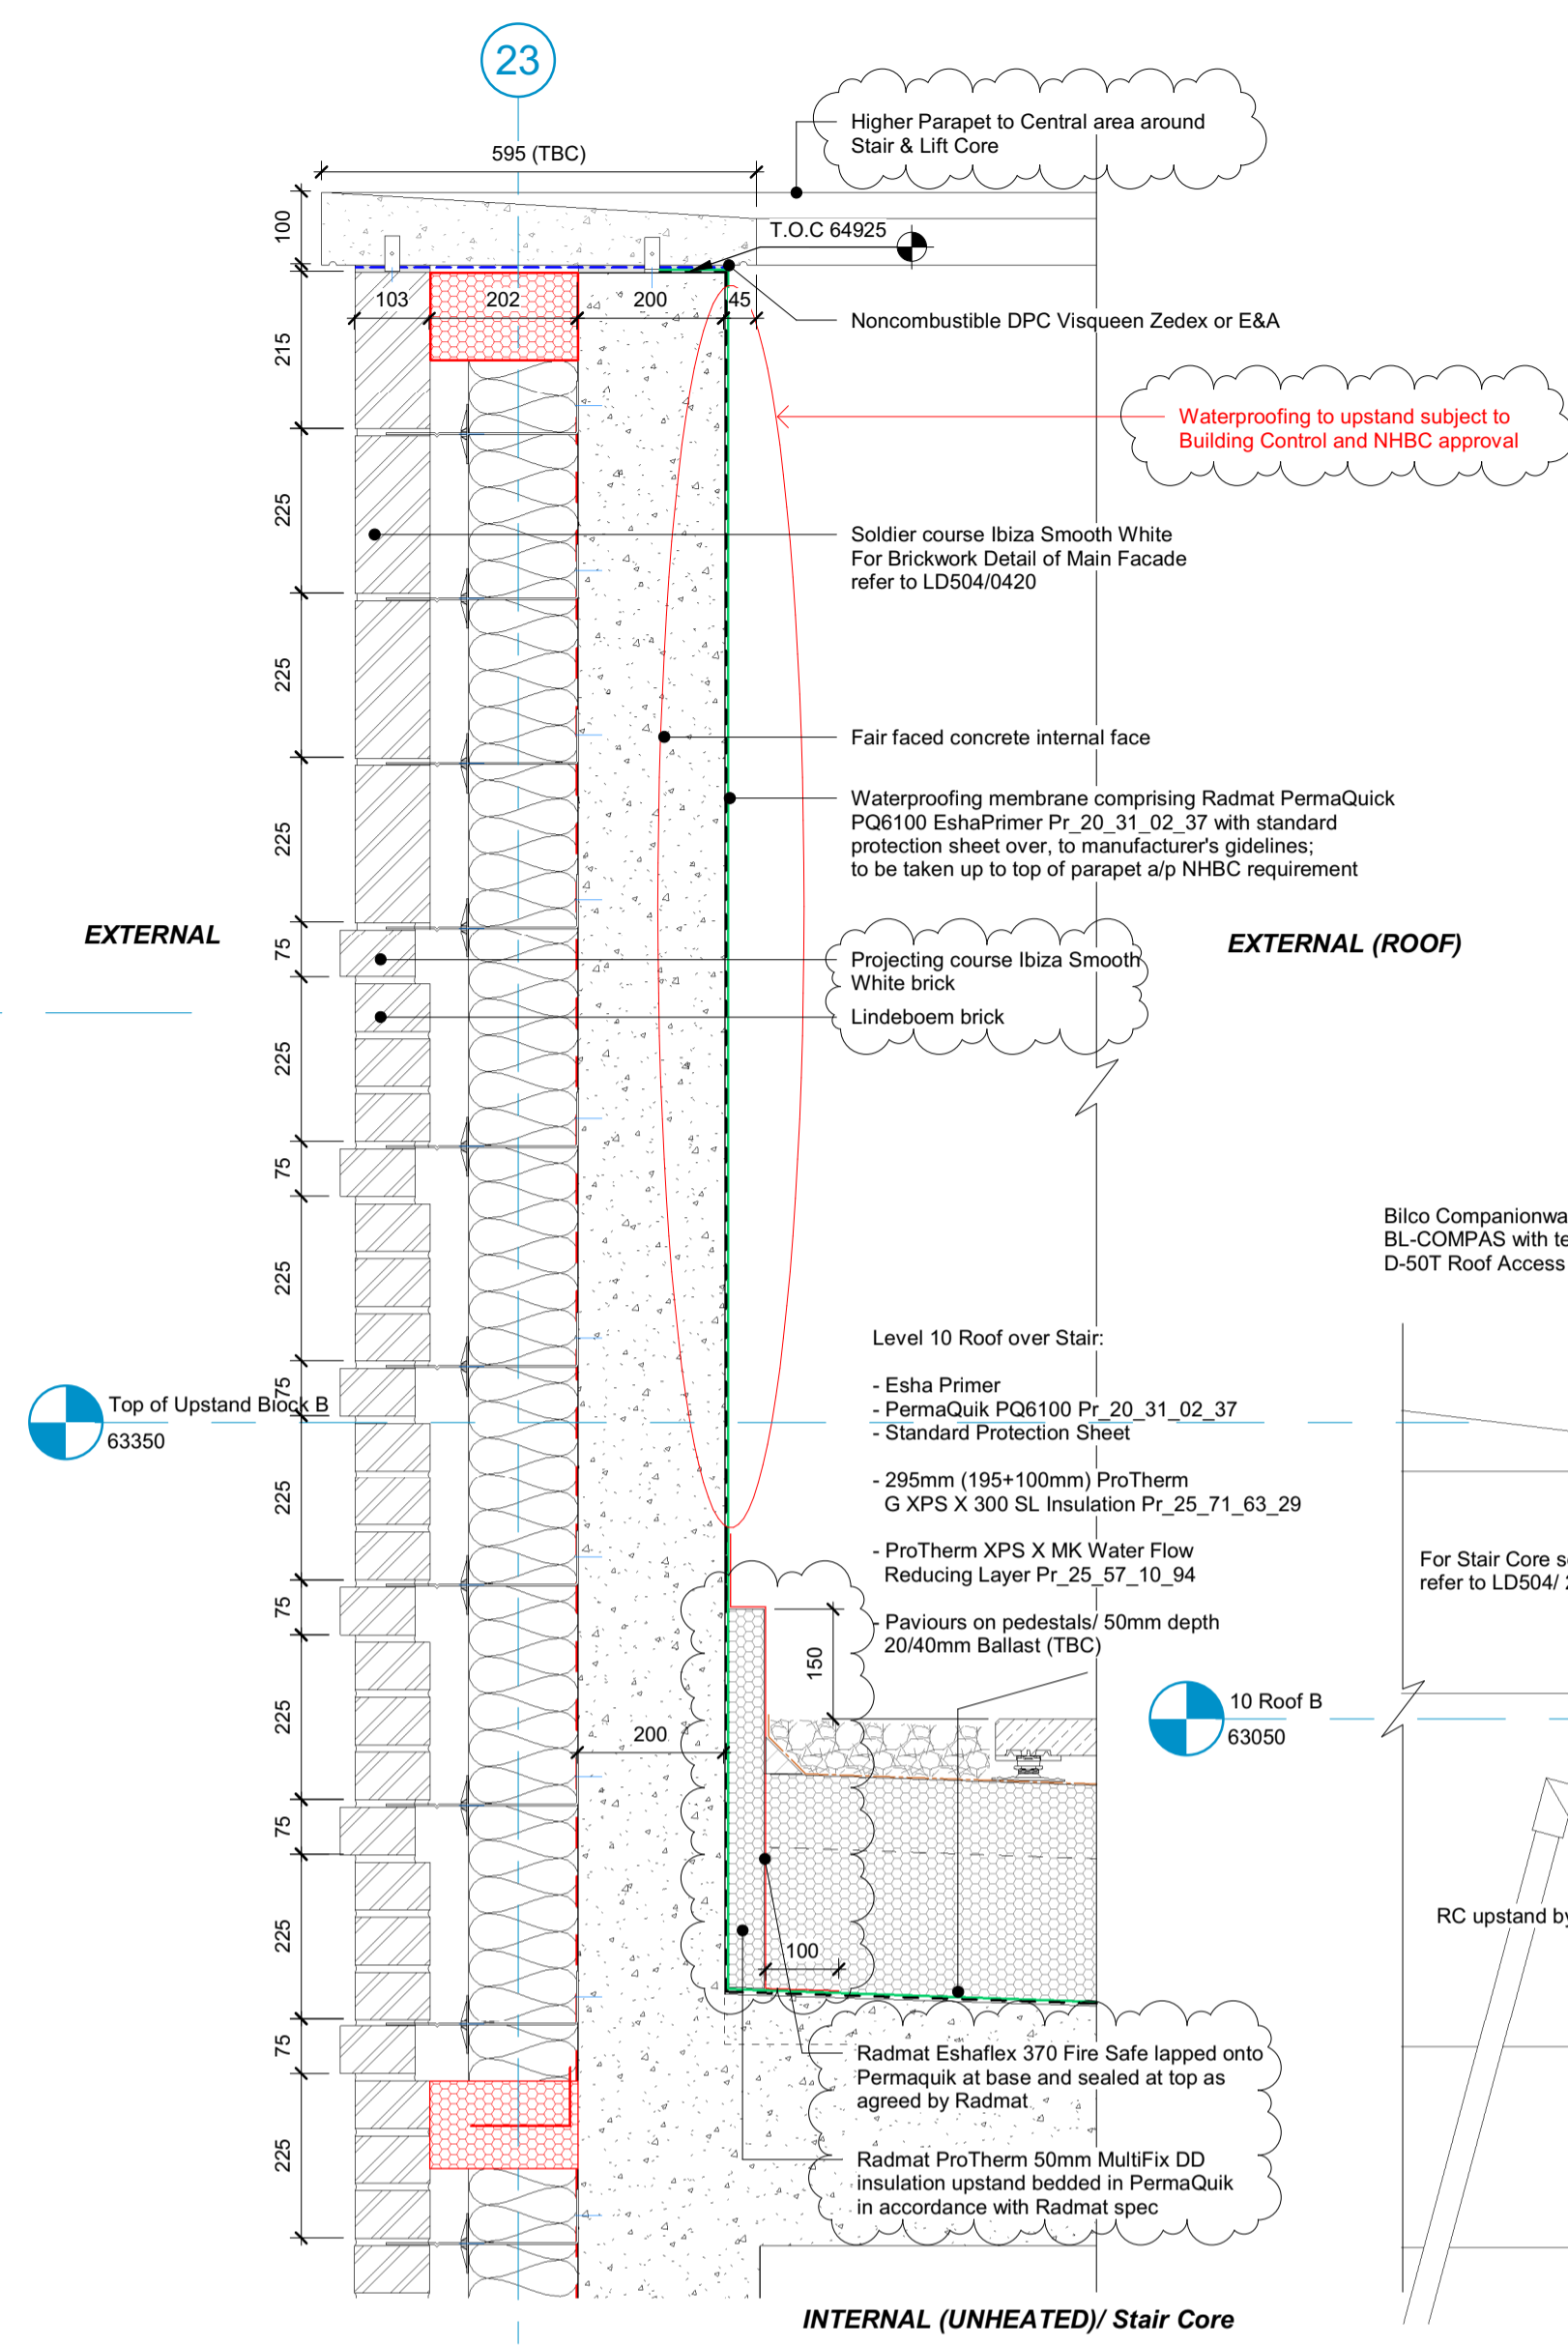


3 Building B - Roof Parapet
1 : 10

4 Building B Stair - Access to Roof
1 : 10

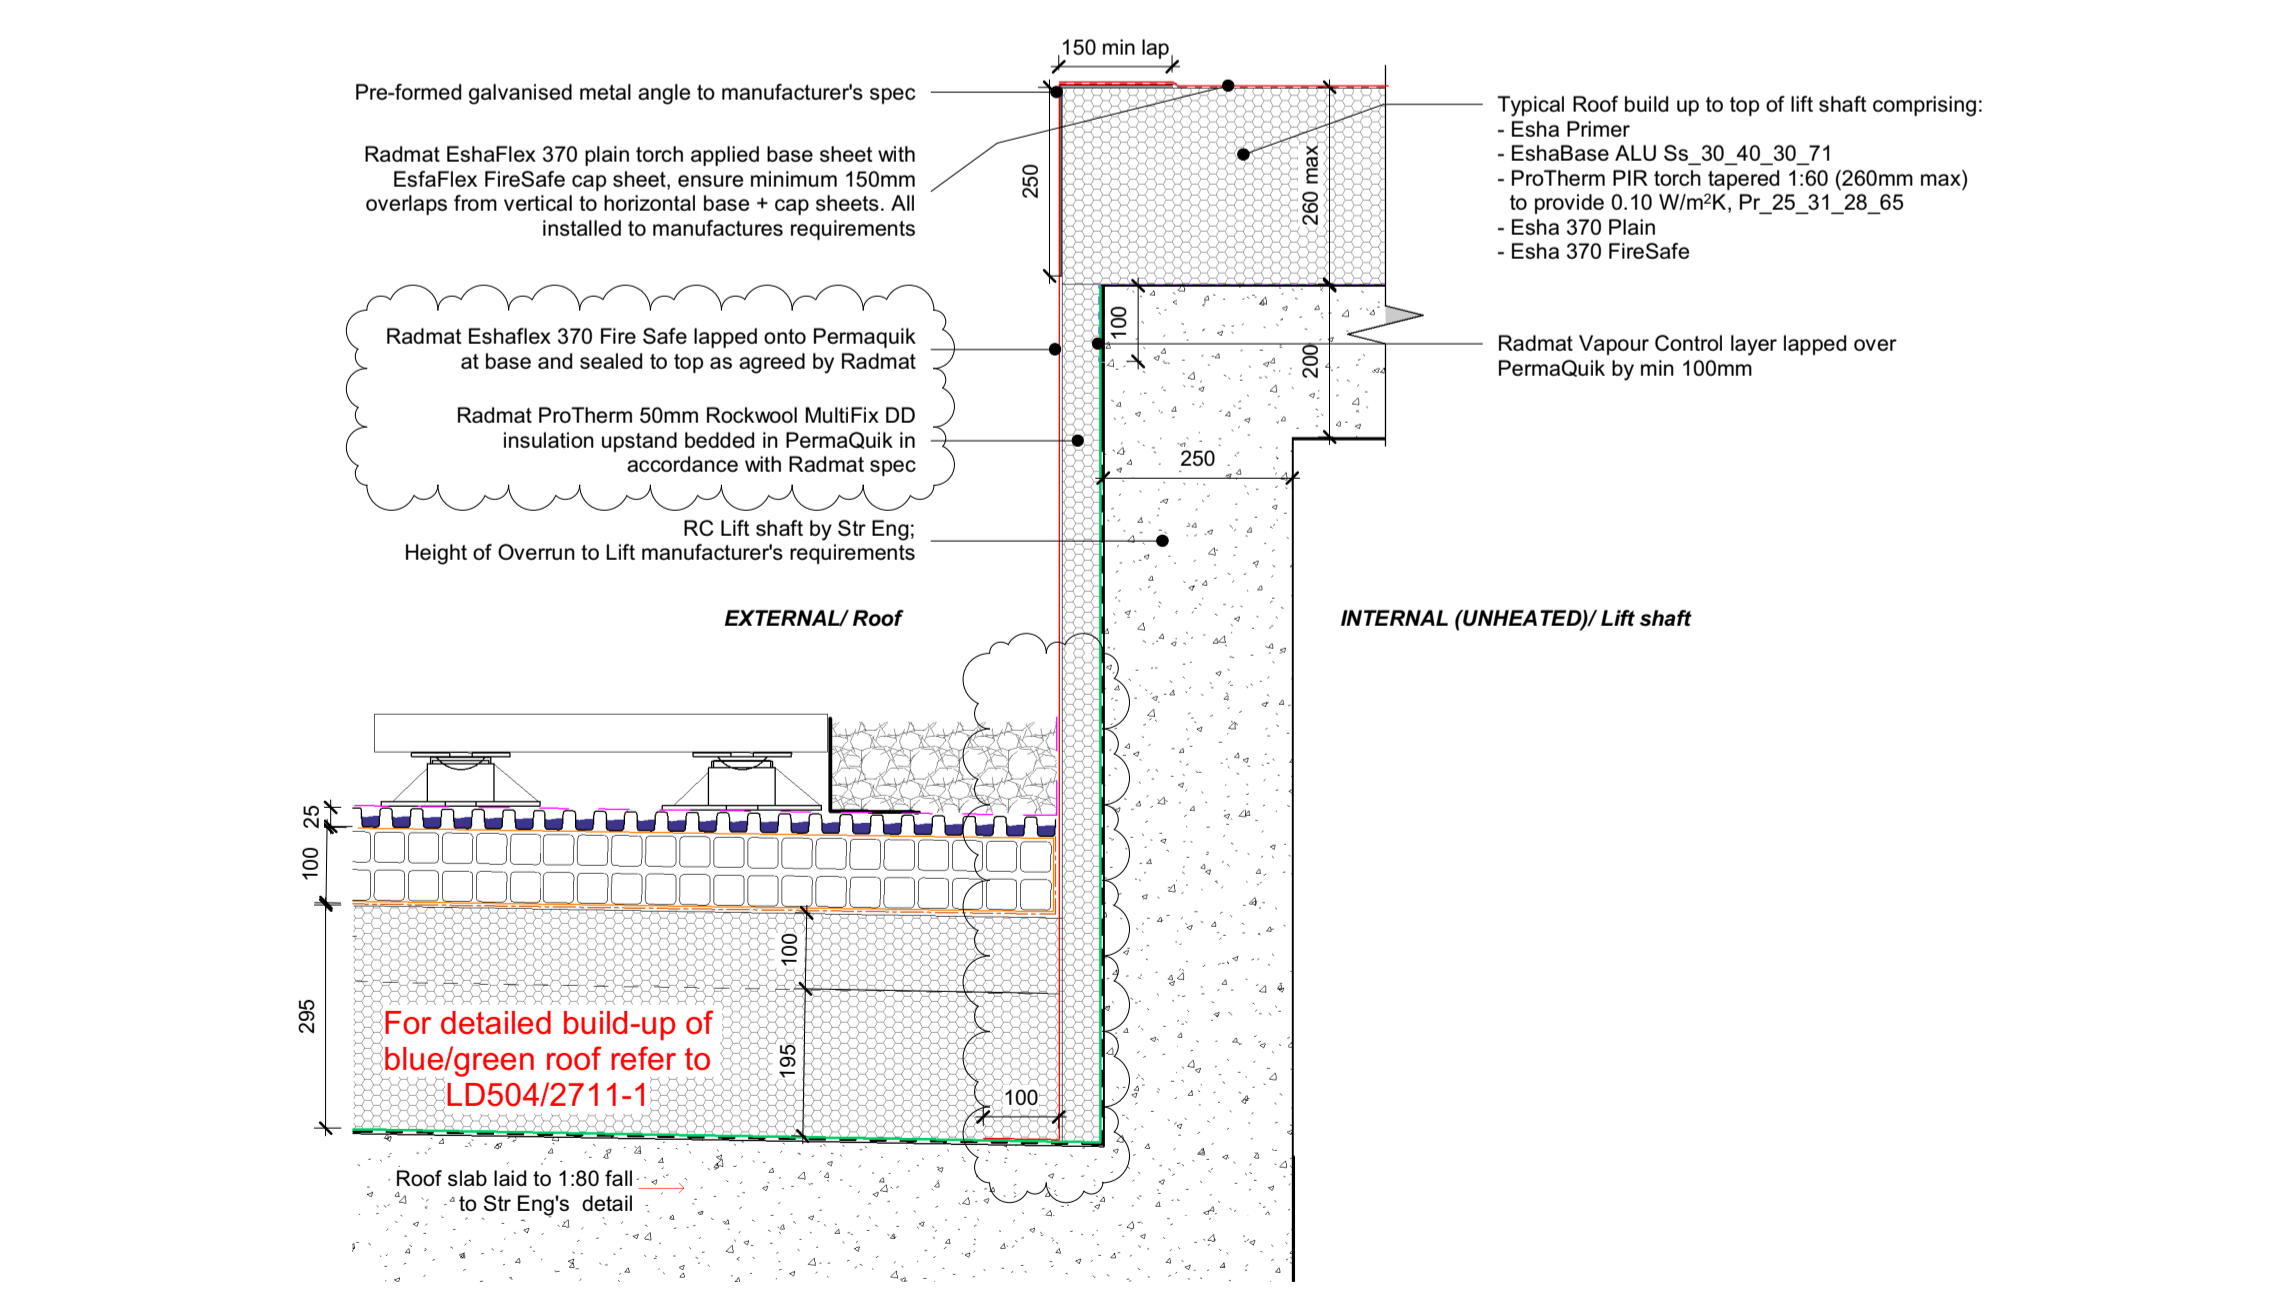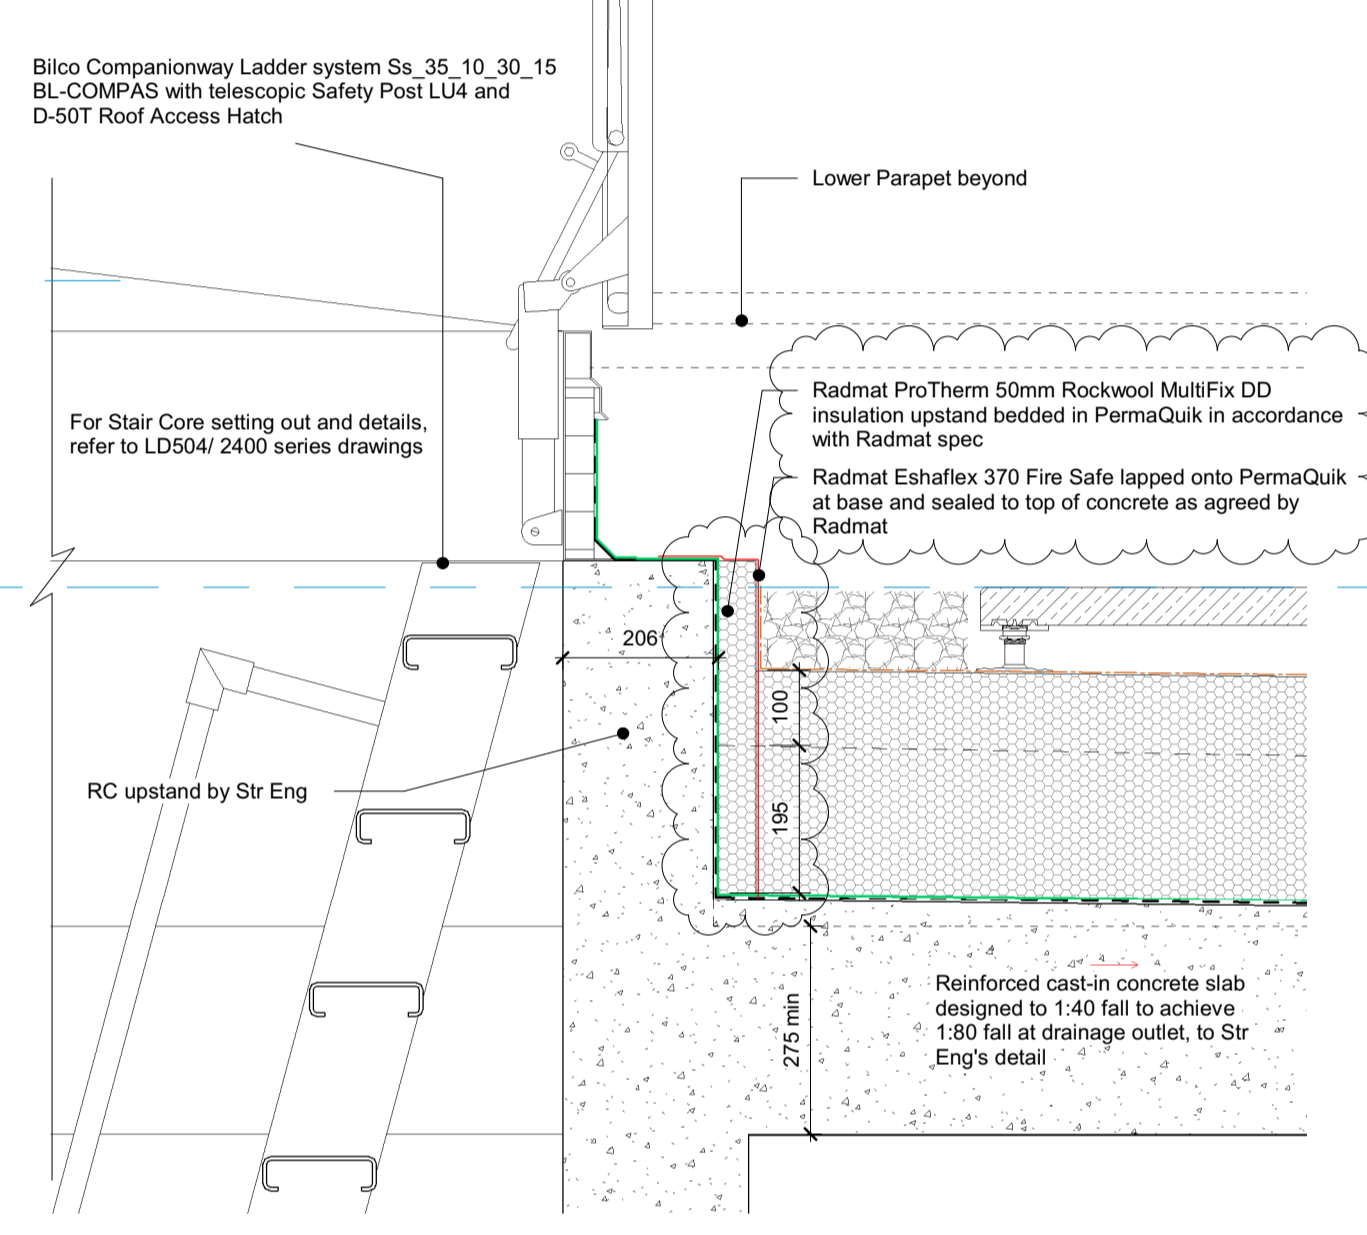

2 Typical Lift Overrun Buildings A & C
1 : 10

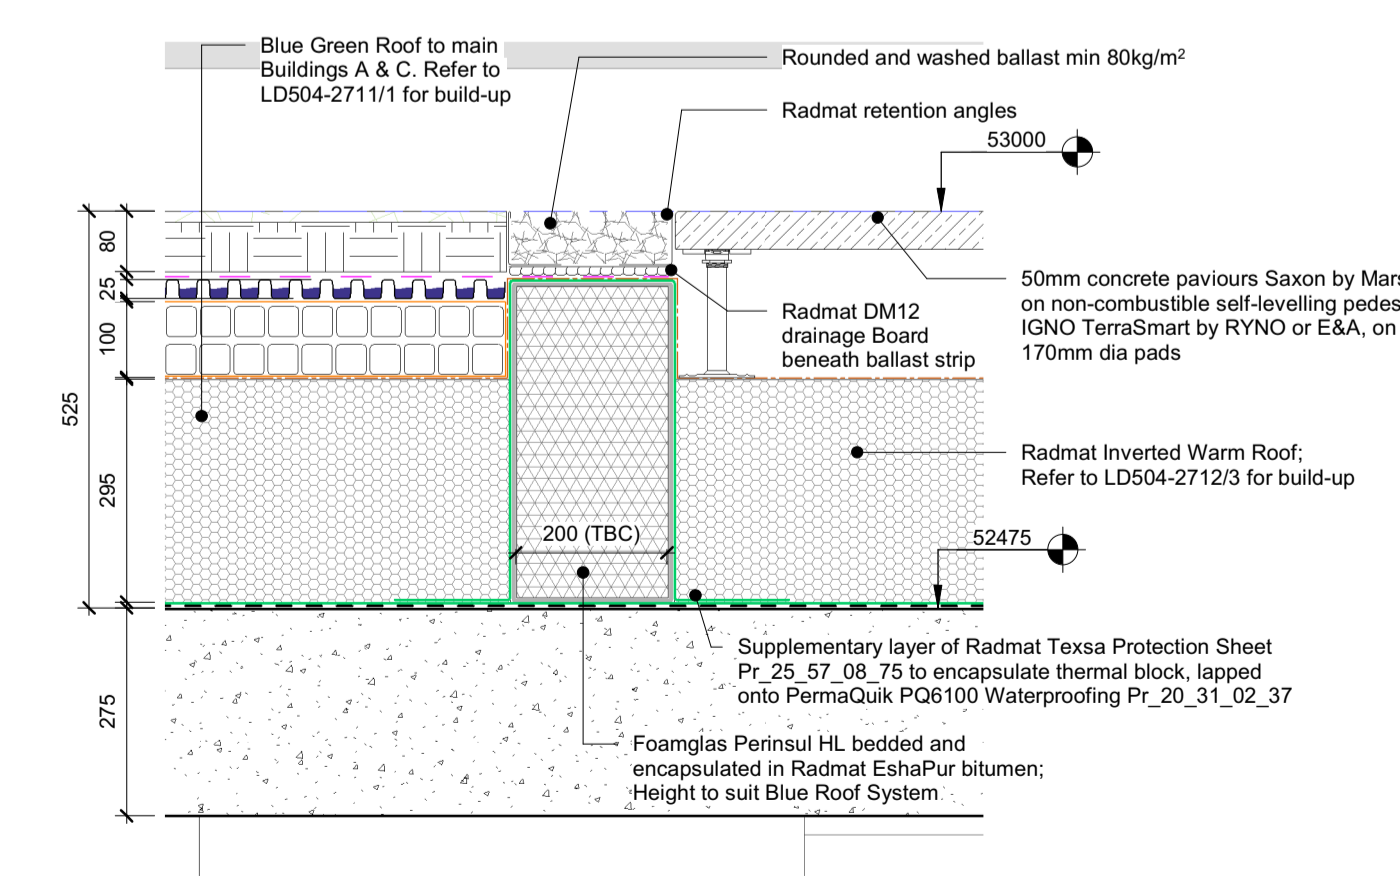

5 Building A - Blue Roof Bund Wall
1 : 10

Rev	Date	Revision Details	Dr	Ch
C02	02.08.23	Updated to NMA Comments	HO	PA
C01	24.03.23	Issued for Construction	AL	PA
P02	14.09.22	VE Changes incorporated	AL	PA
P01	18.02.22	Preliminary Issue	AL	PA

ECE Architecture
www.ecearchitecture.com

Vistry Partnerships

London: 76 Great Suffolk Street, London, SE1 0BL
T 020 7928 2773 E london@ecearchitecture.com
Sussex: Brooklyn Chambers, 11 Goring Road, Worthing, West Sussex, BN12 4AP
T 01903 248777 E sussex@ecearchitecture.com
Bristol: Westworks, Beacon Tower, Colston Street, Bristol, BS1 4XE
T: 0117 214 1101 E bristol@ecwestworks.com

Job Title
Belmont Street, Camden

Drawing Title
Roof Section Details - Sheet 2

Scale
1:10 @ A1 / 1:20 @ A3



Project	Originator	Zone	Level	Type	Displ.	Drng. No.	Rev
LD504-	ECE	ZZ	ZZ	DR	A	2712C02	

Drawn	Checked	Date
AL	PA	12/02/21

Status

S5 - Construction