
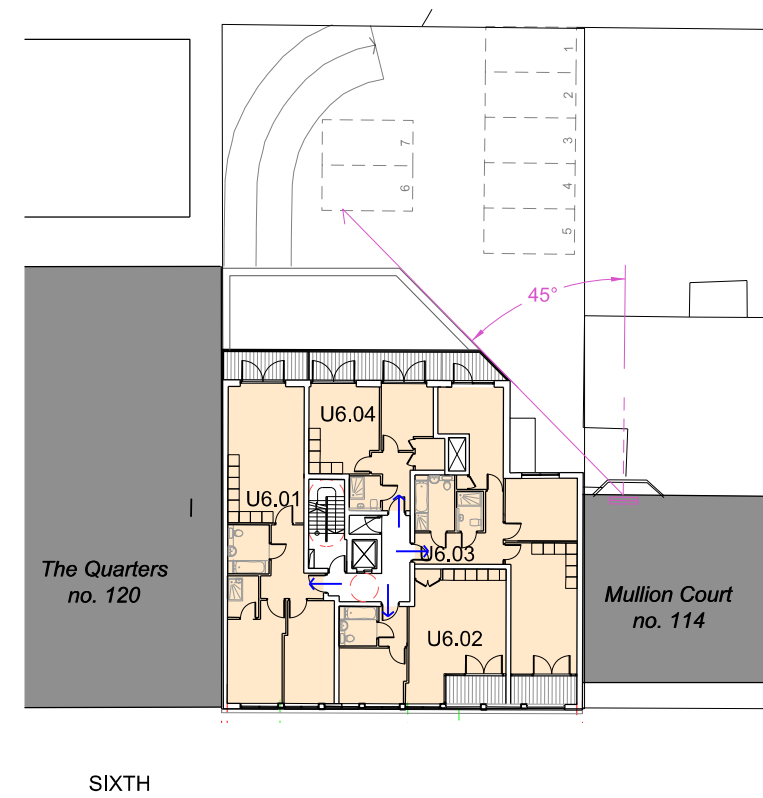
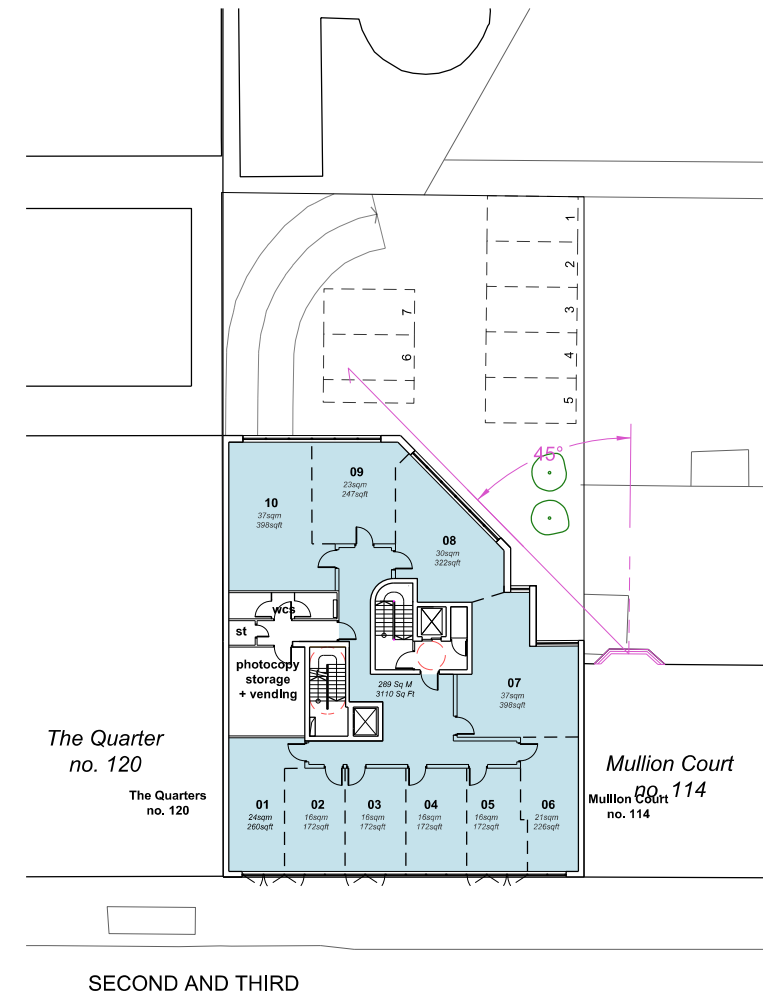
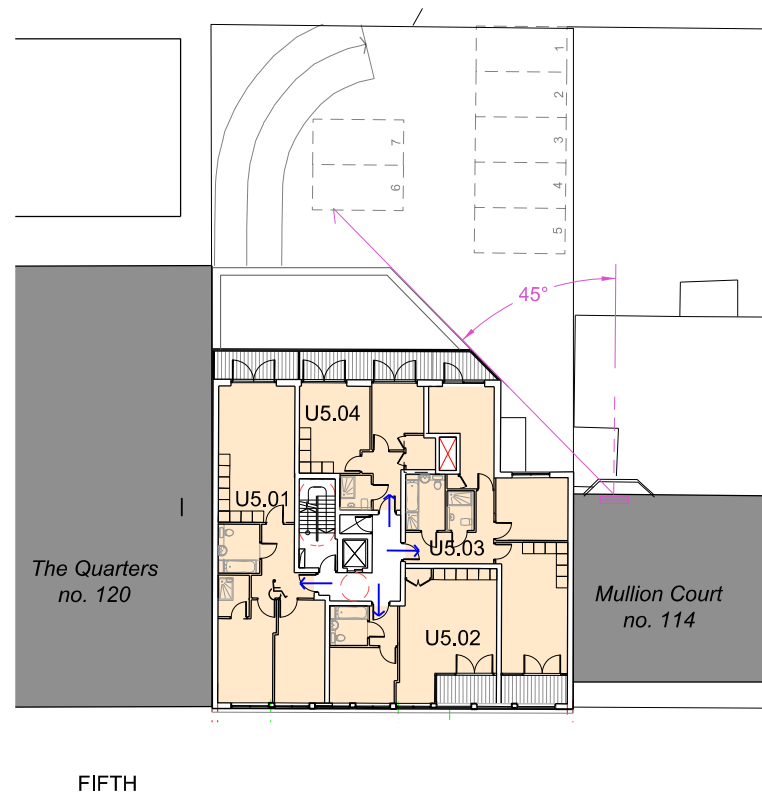
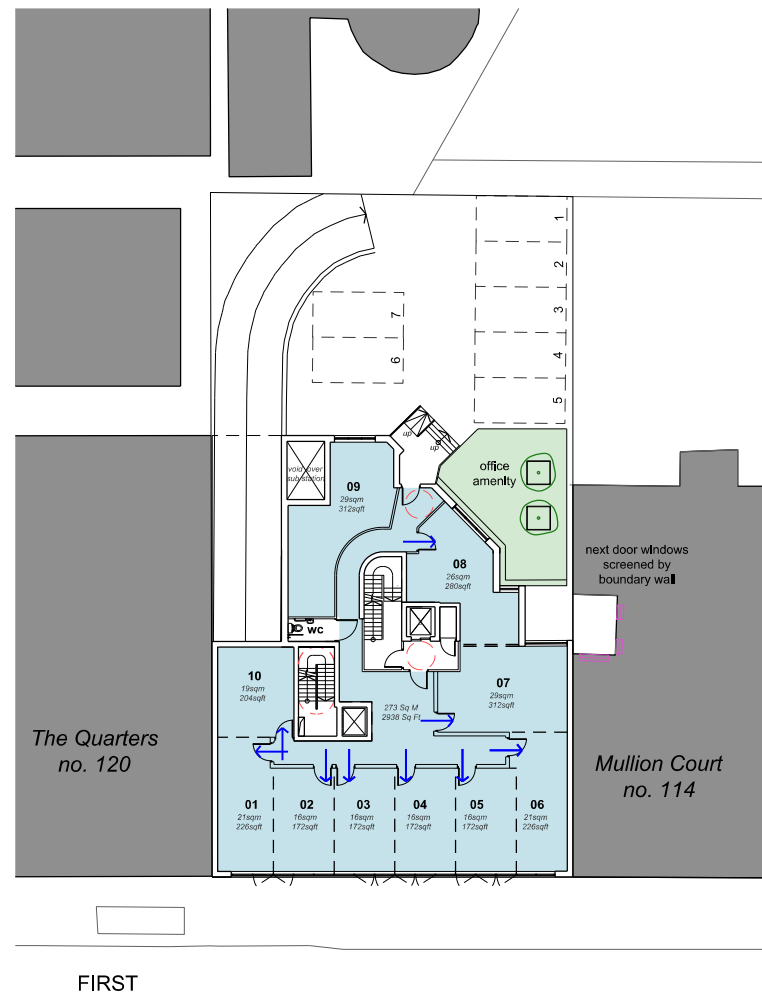
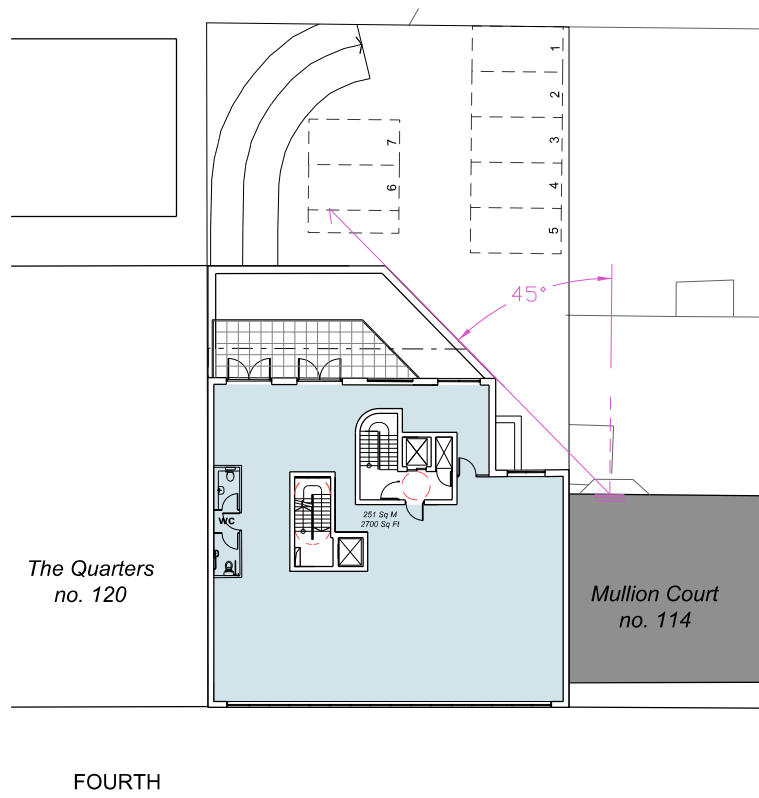


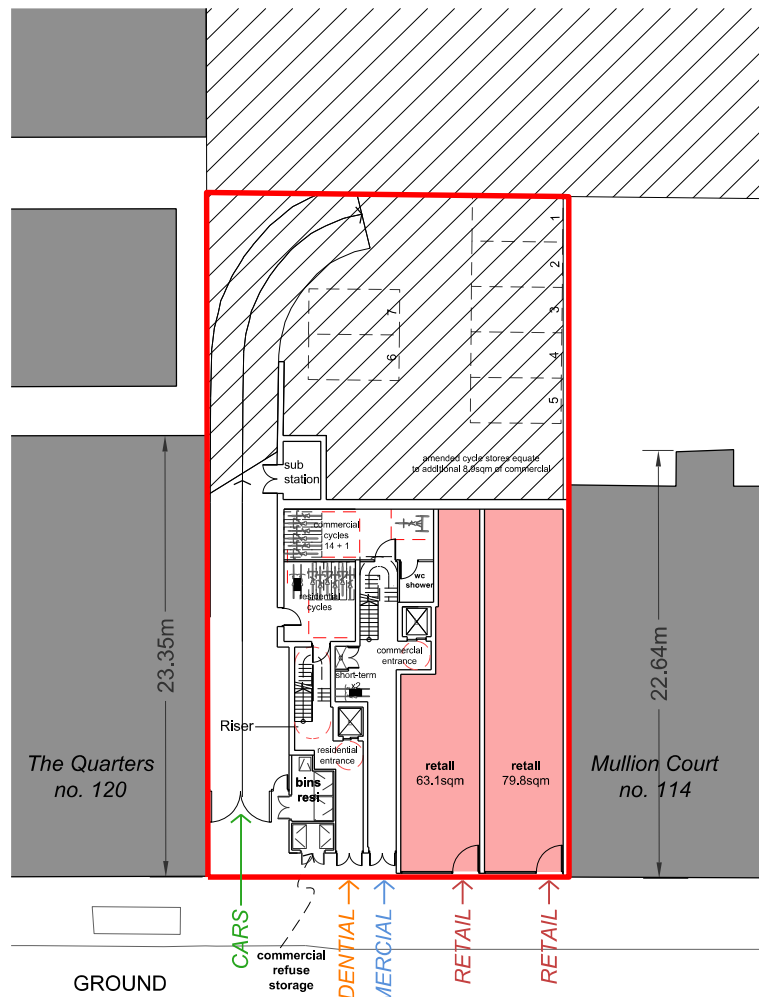

Barkat House, 116-118 Finchley Road

Proposed Plans

G M L Architects

UNIT 3,1-4 Christina Street, London, EC2A 4PA
Tel: 020 7729 9595 Fax: 020 7729 1801 info@gmlarchitects.co.uk

SCALE: 1:400@A3
ISSUED FOR: PLANNING
FIRST ISSUED: 12/01/2023
DRAWN BY: PC CHECK BY: NM

4777/PA/020A

