



REVISIONS	
NO.	DESCRIPTION
A	1:16/23
B	1:16/23
C	1:16/23

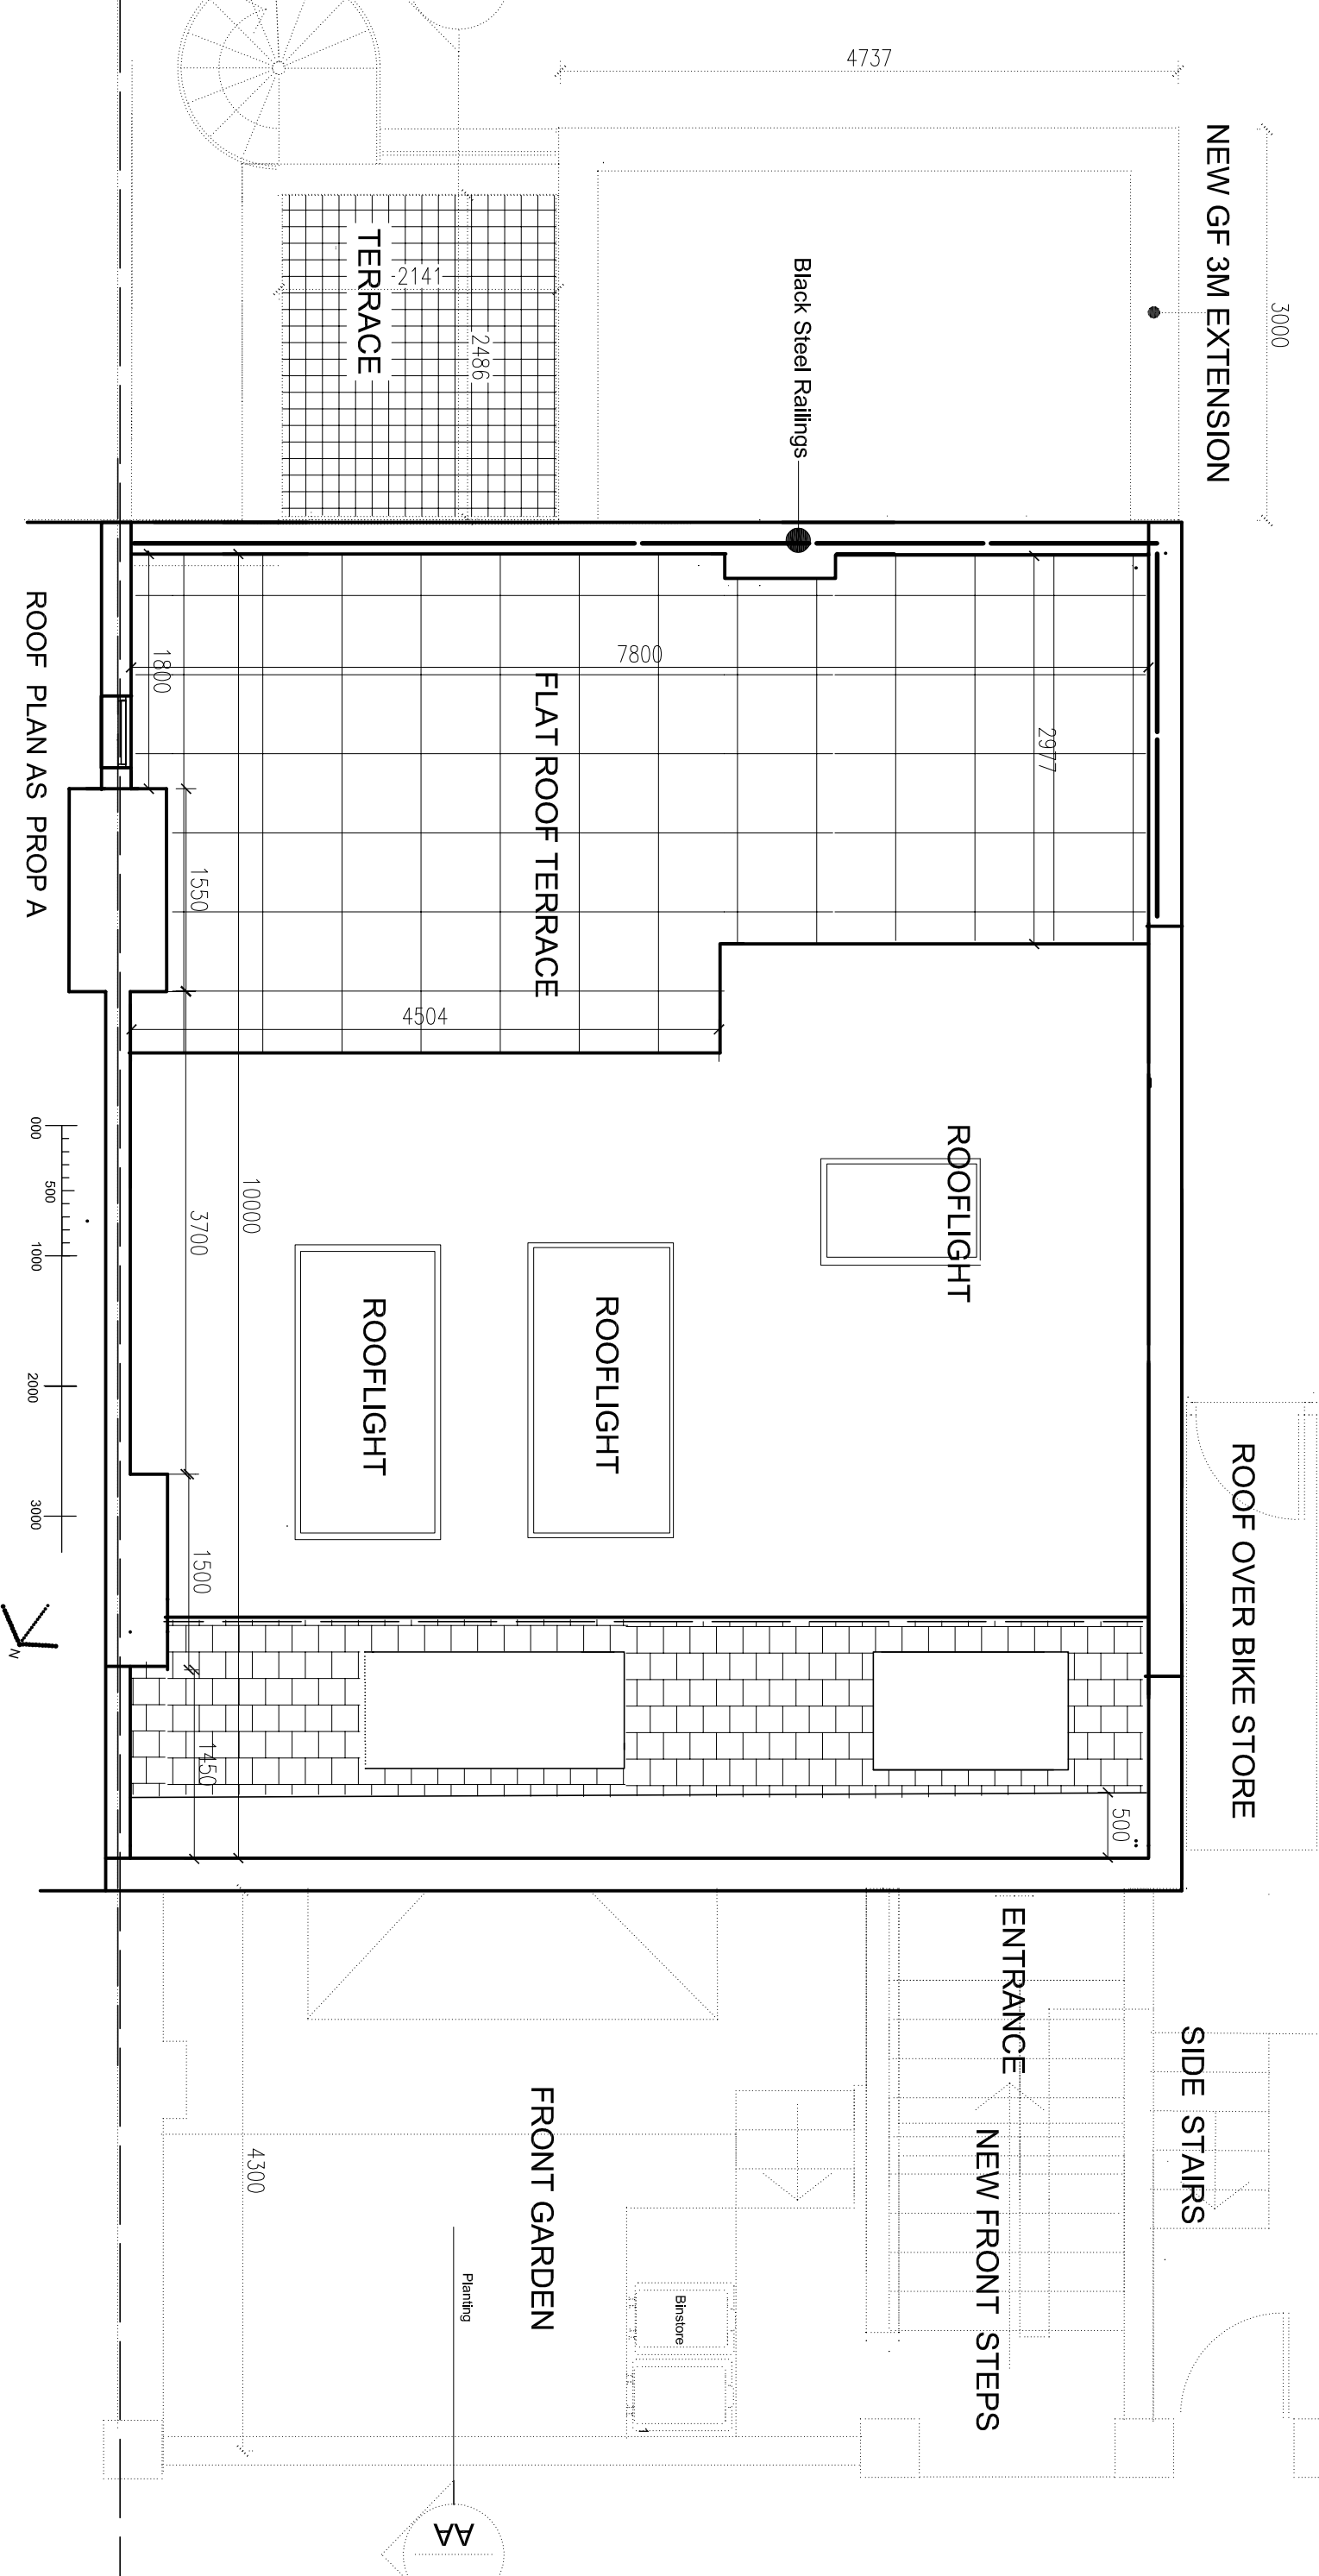

ROOF PLAN AS PROP A

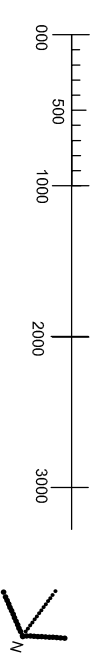

AA