



26

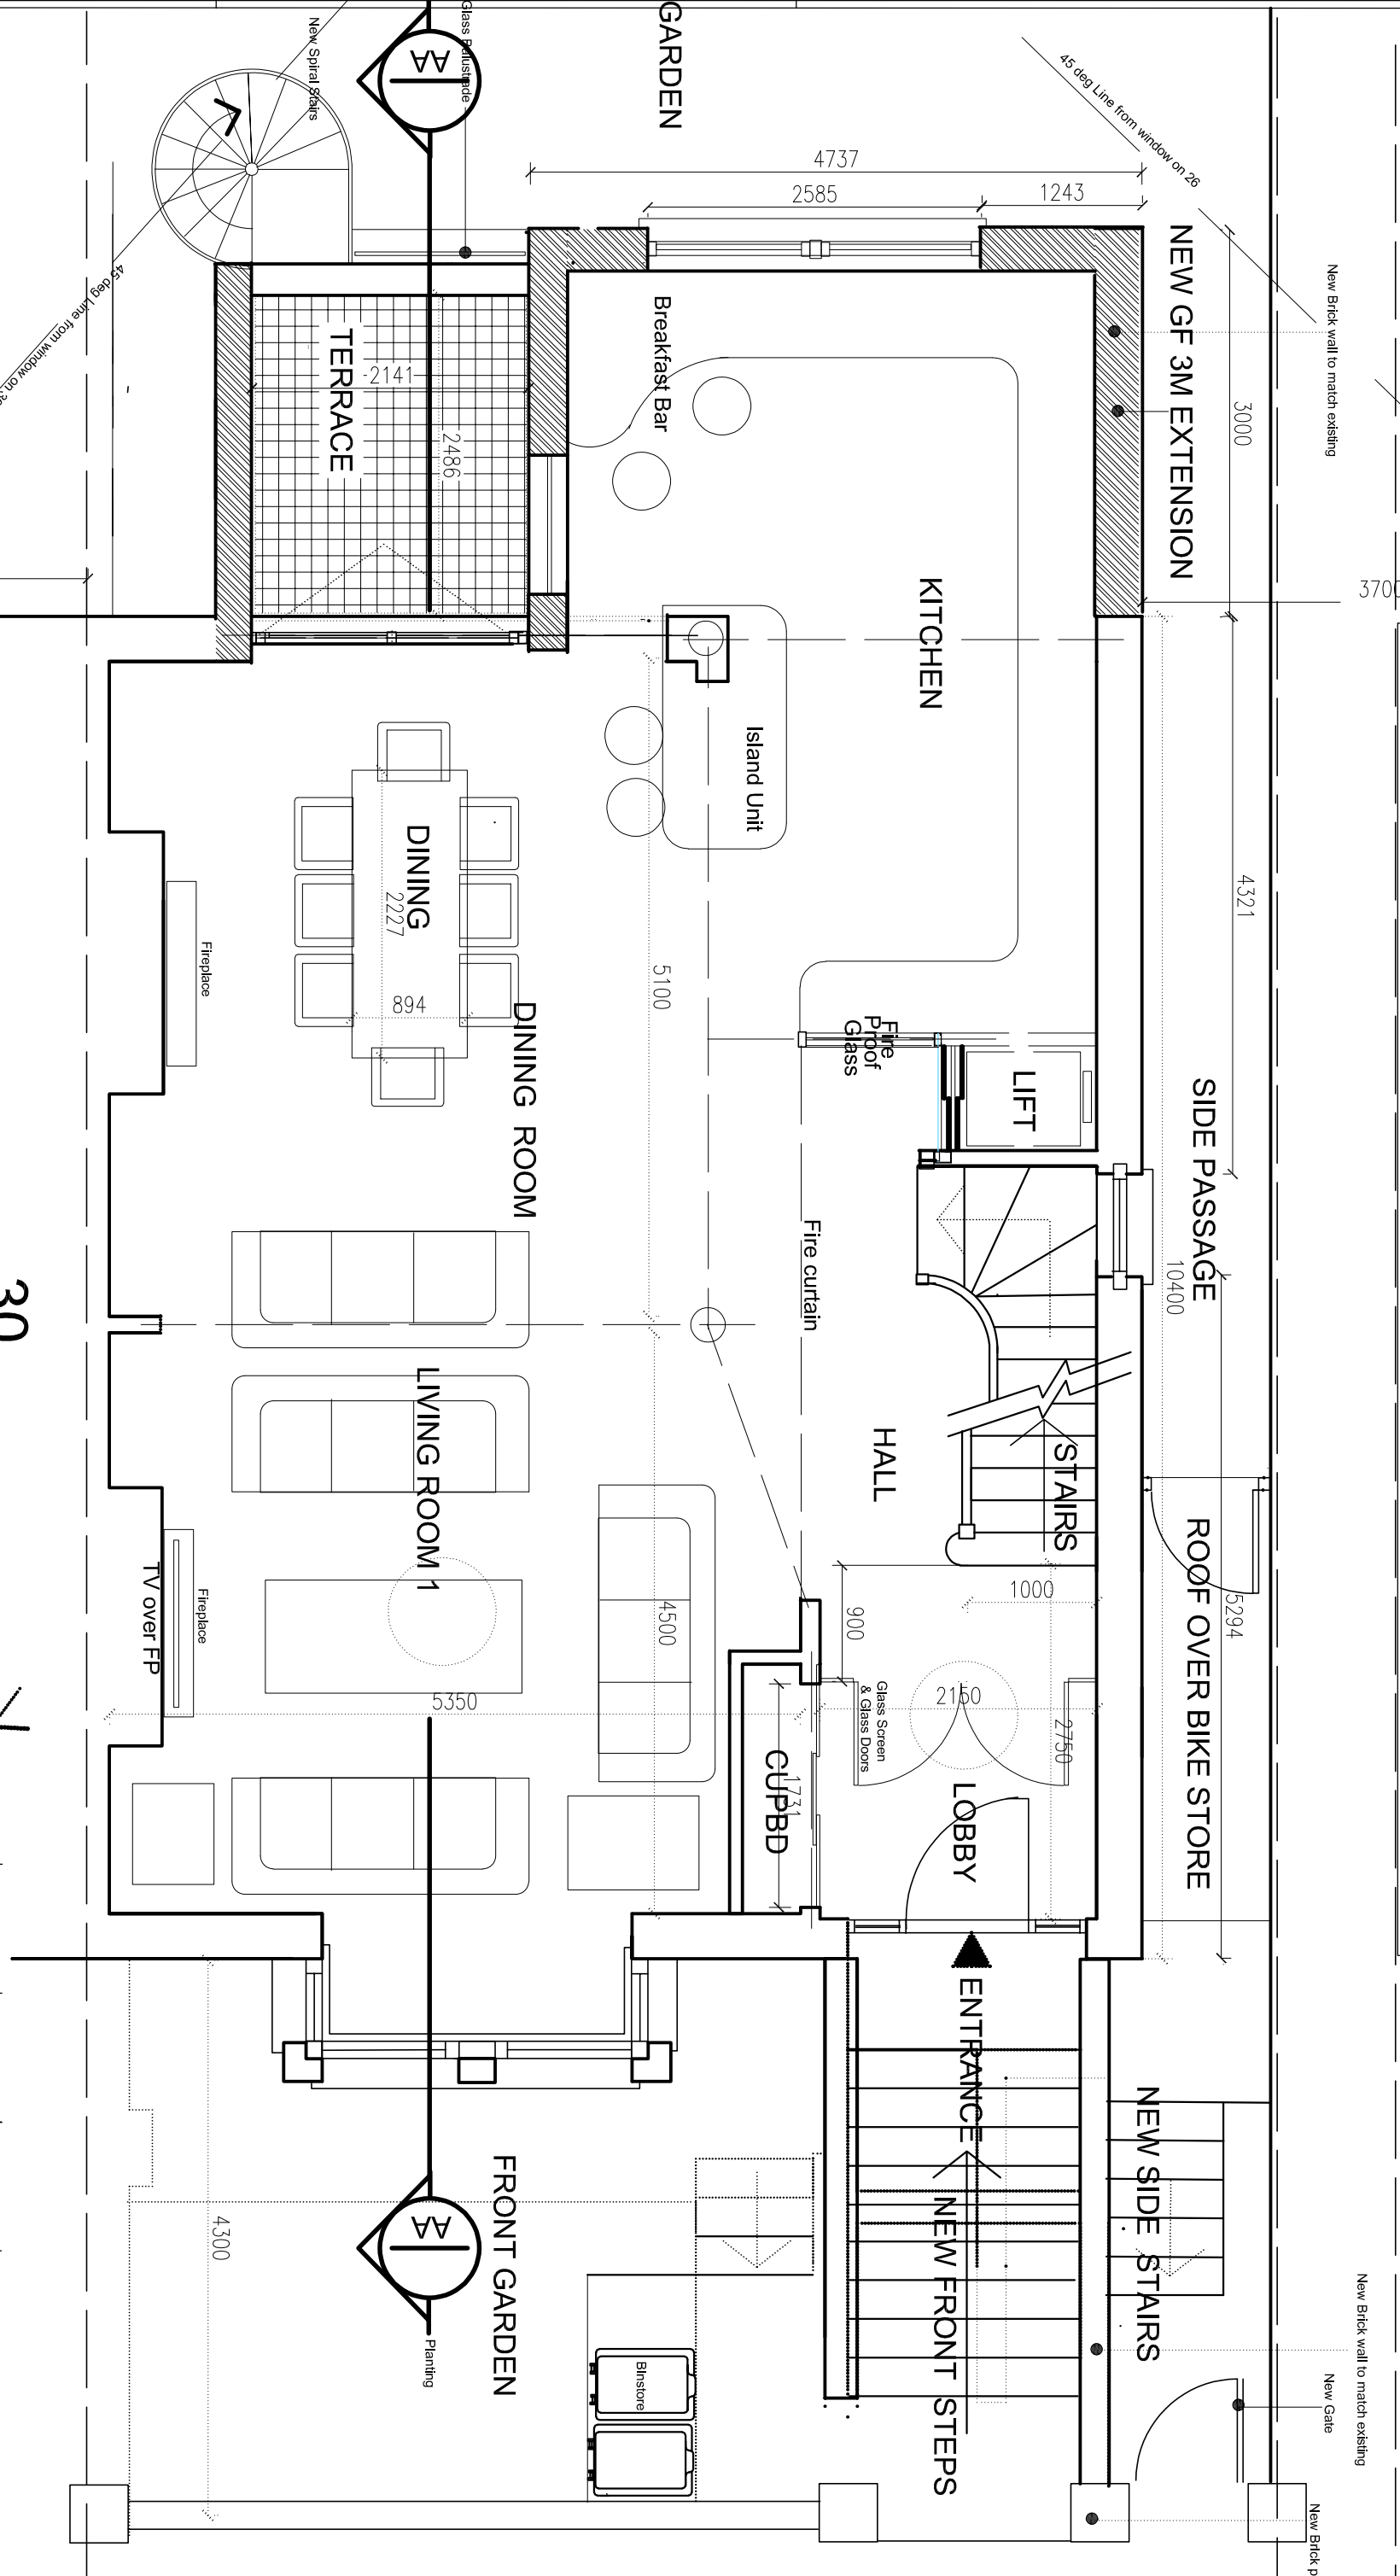

GROUND FLOOR PLAN AS PROPOSED
Widened Kitchen Reduced Terrace

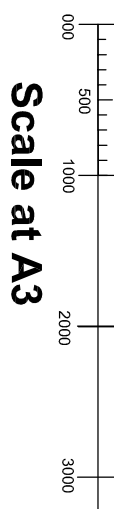

NEALE & NORDEN
CONSULTANTS

GROUND FLOOR
PLAN AS PROPOSED

NO.	DATE	DESCRIPTION
A	1/18/23	Along line from the existing road
B	1/18/23	Along line from the existing road
C		

28 PARLIAMENT HILL
LONDON NW3

NO.	DATE	DESCRIPTION
D12B	4/30/23	Along line from the existing road
	15/09/23	
	20/01/2022	

17 DARTMOUTH PARK AVENUE LONDON NW5 1JL
1 (020) 813 4223 n.nord@nealeandnorden.com