

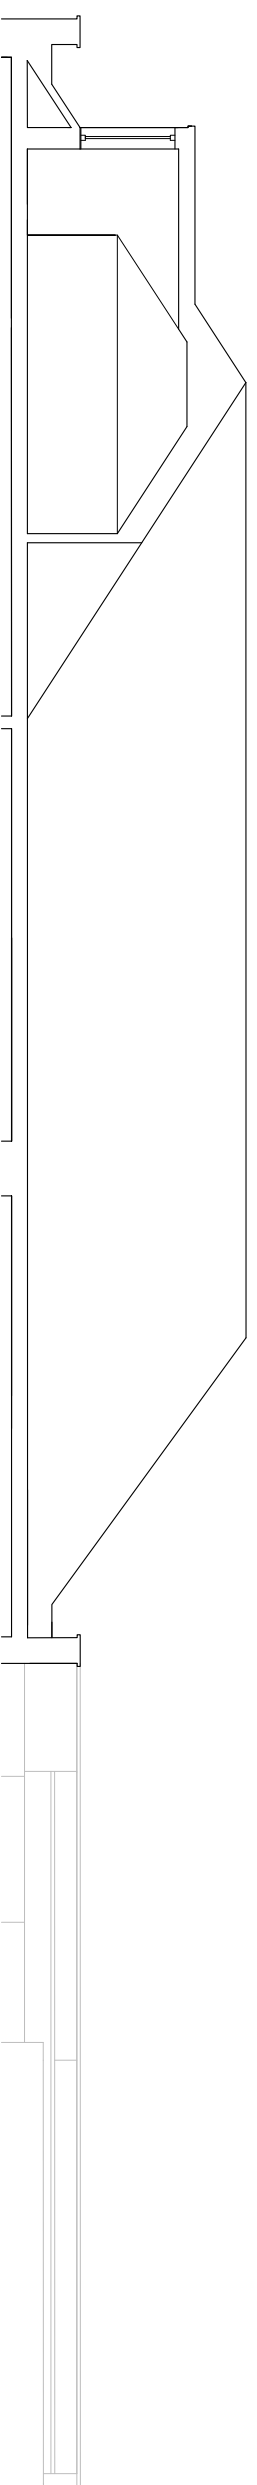
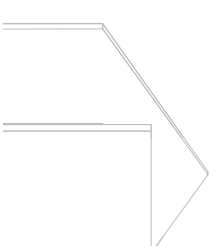


Long Section E-E'

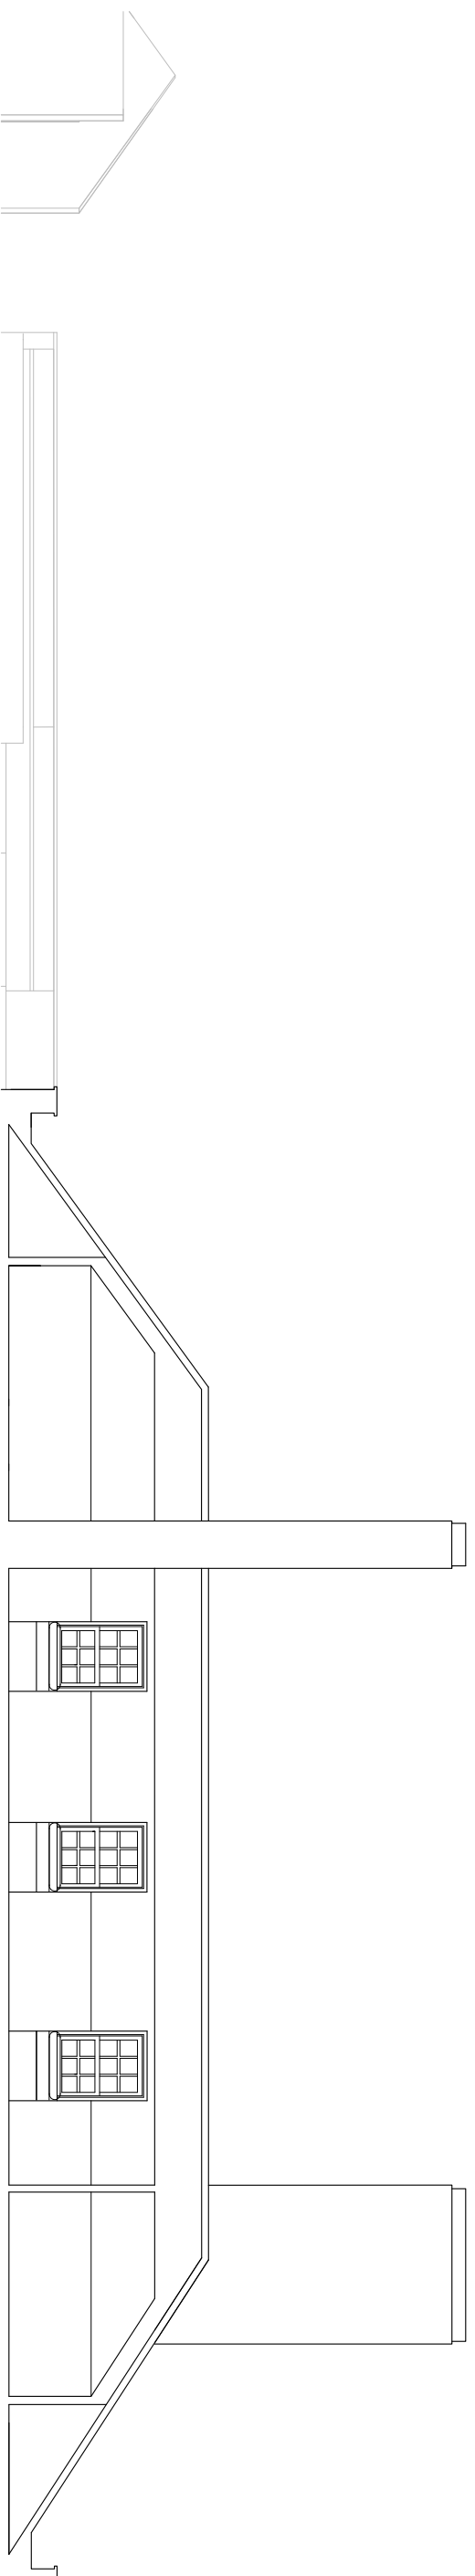

Long Section D-D'

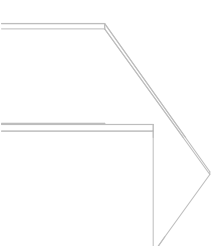

Long Section F-F'

# 10 FITZROY PARK

PROPOSED ATTIC LONG SECTIONS  
DATE: MAY 2023  
SCALE 1:100 © A3

All measurements in millimetres unless otherwise stated / Do not scale from drawing / Verify all dimensions on site / This drawing is to be read in conjunction with all other relevant drawings and specifications / Refer to architect in case of any ambiguity or discrepancy / This drawing and its design are copyright / All rights remain the property of STUDIOAIDA

1st Floor  
27 Bulwer Street  
W12 8AR London  
+44 (0) 20 3750 0077  
db@studioaida.co.uk  
www.studioaida.co.uk

STUDIOAIDA