






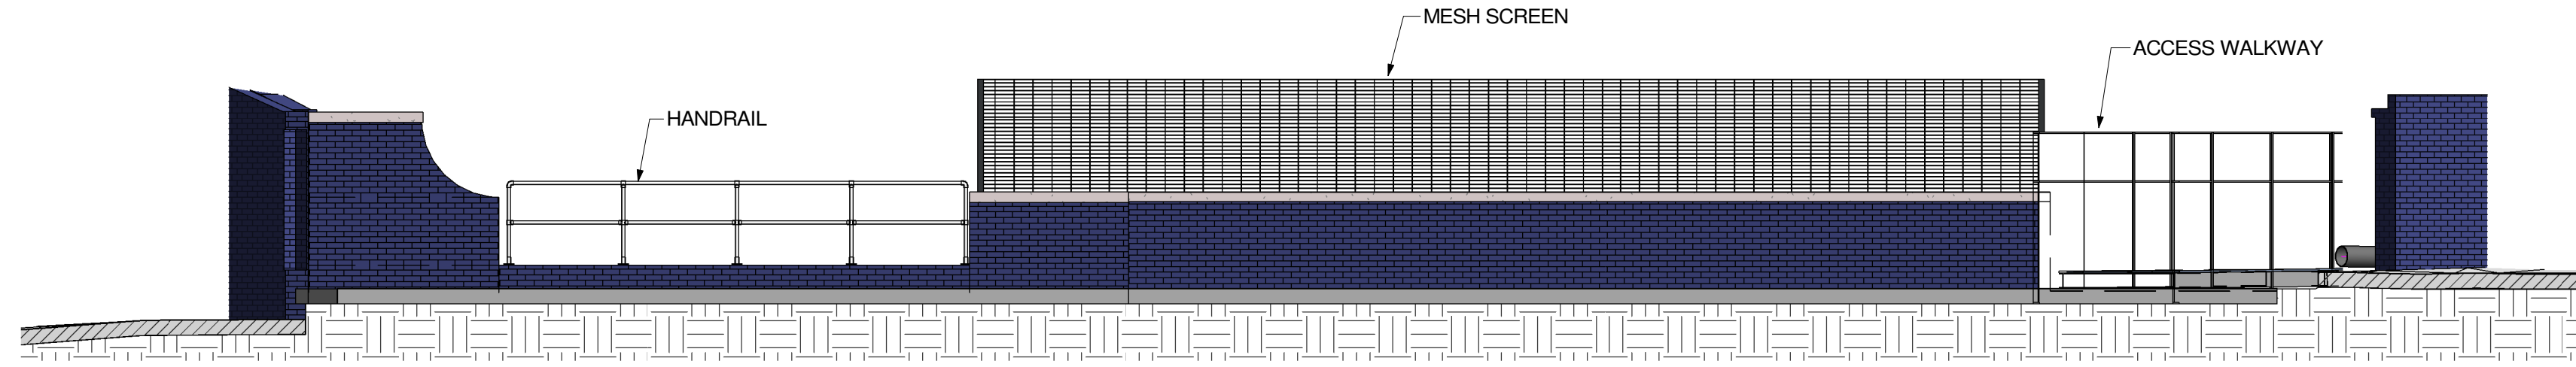
NOTES:

- DO NOT SCALE
- THIS DRAWING IS TO BE READ IN CONJUNCTION WITH ALL OTHER RELEVANT DRAWINGS.
- SHOULD THERE BE ANY CONFLICT BETWEEN THE DETAILS INDICATED ON THIS DRAWING AND THOSE INDICATED ON OTHER DRAWINGS THE ENGINEER SHOULD BE INFORMED PRIOR TO CONSTRUCTION ON SITE.
- UNTIL TECHNICAL APPROVAL HAS BEEN OBTAINED FROM THE RELEVANT AUTHORITY, IT SHOULD BE UNDERSTOOD THAT ALL DRAWINGS AND DETAILS ISSUED ARE PRELIMINARY AND NOT FOR CONSTRUCTION. SHOULD THE CONTRACTOR COMMENCE SITE WORK PRIOR TO APPROVAL BEING GIVEN, IT IS ENTIRELY AT THEIR OWN RISK.
- ALL DIMENSIONS ARE IN MILLIMETRES UNLESS OTHERWISE STATED.
- IT IS ASSUMED THAT ALL WORKS WILL BE CARRIED OUT BY A COMPETENT CONTRACTOR WORKING, WHERE APPROPRIATE, TO AN APPROVED METHOD STATEMENT.
- IT IS THE RESPONSIBILITY OF THE CONTRACTOR TO EXECUTE THE WORKS AT ALL TIMES IN STRICT ACCORDANCE WITH THE REQUIREMENTS OF THE HEALTH AND SAFETY AT WORK ACT 1974 AND CDM REGULATIONS 2015.

FOR SECTION LOCATIONS REFER TO DRAWING 165223-BNU-DRG-ECV-2100


KEY OF FINISHES

-  STAFFORDSHIRE BLUE ENGINEERING BRICK
-  LONDON STOCK YELLOW BRICK
-  BATTLESHIP GREY RAL 7031 PAINT
-  PRE-CAST CONCRETE
-  WEATHERING STEEL




NORTHERN PARAPET INTERNAL ELEVATION 'C' - EXISTING

1 : 75

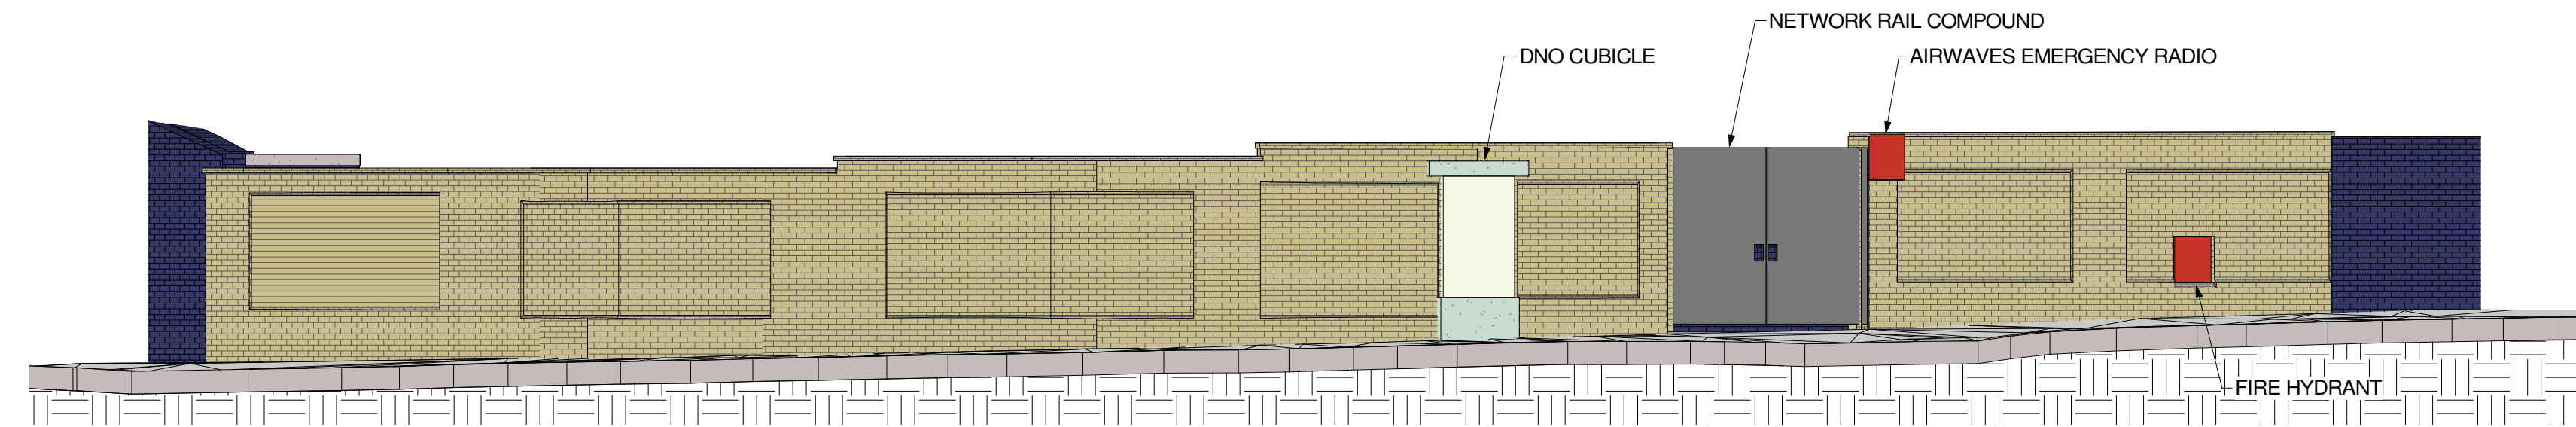


COMPOUND WALL ELEVATION 'D' - EXISTING

1 : 75

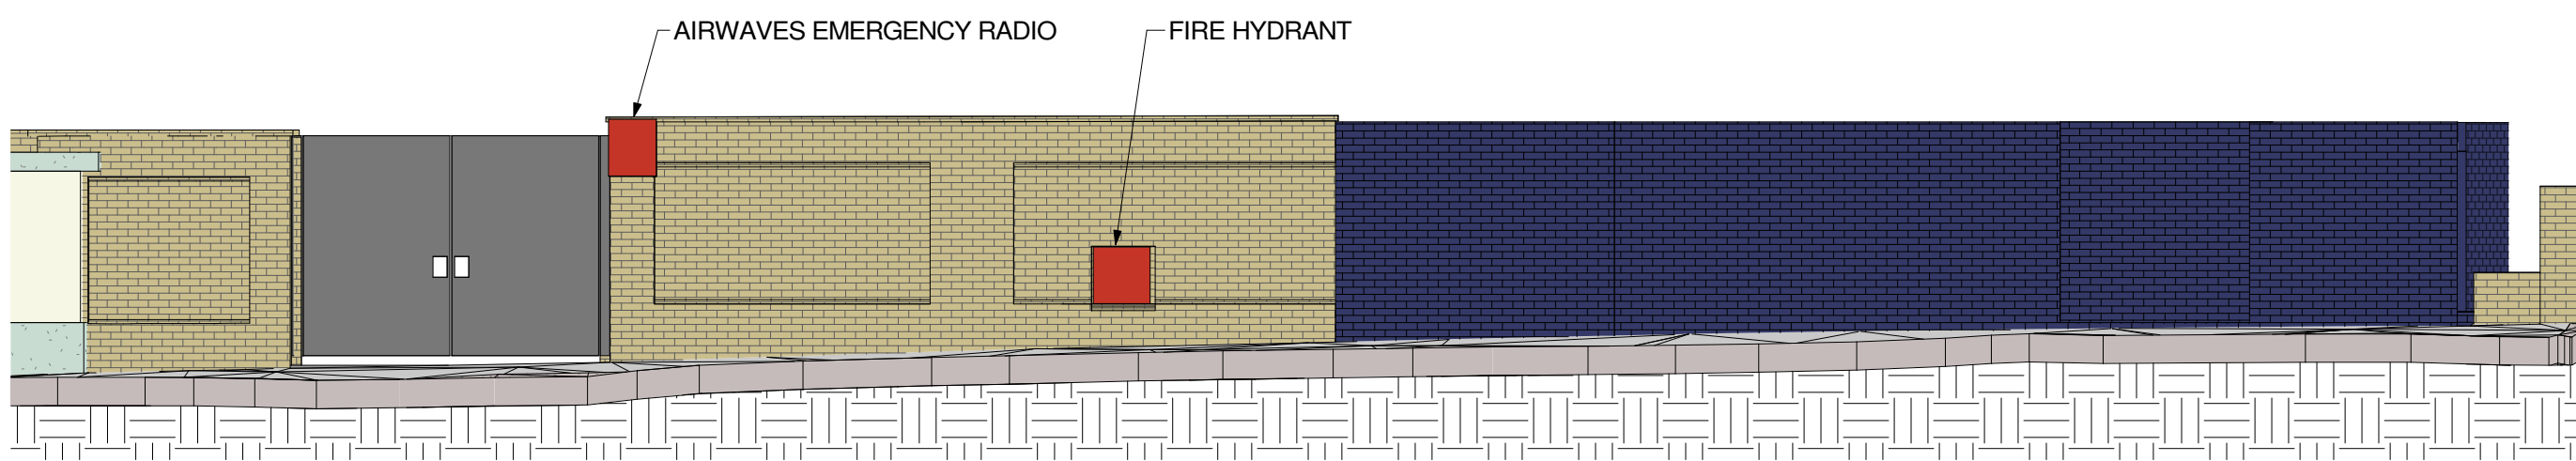


COMPOUND WALL ELEVATION 'E' - EXISTING

1 : 75

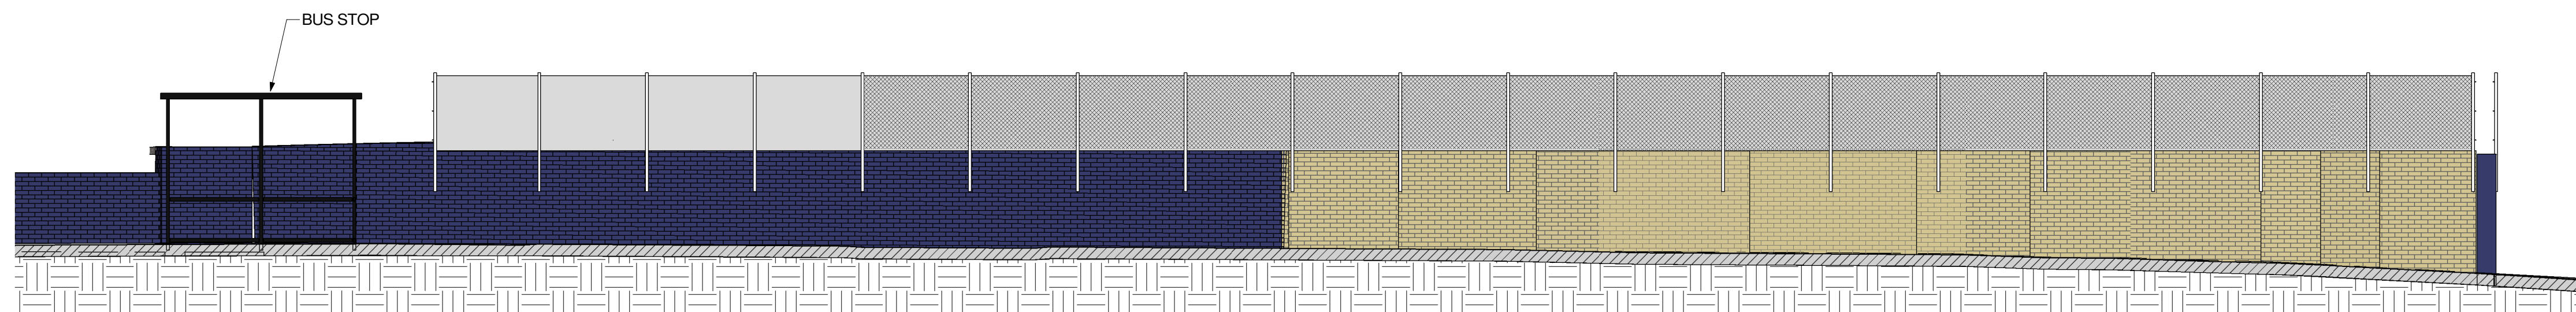

SOUTHERN PARAPET INTERNAL ELEVATION 'F' - EXISTING

1 : 75

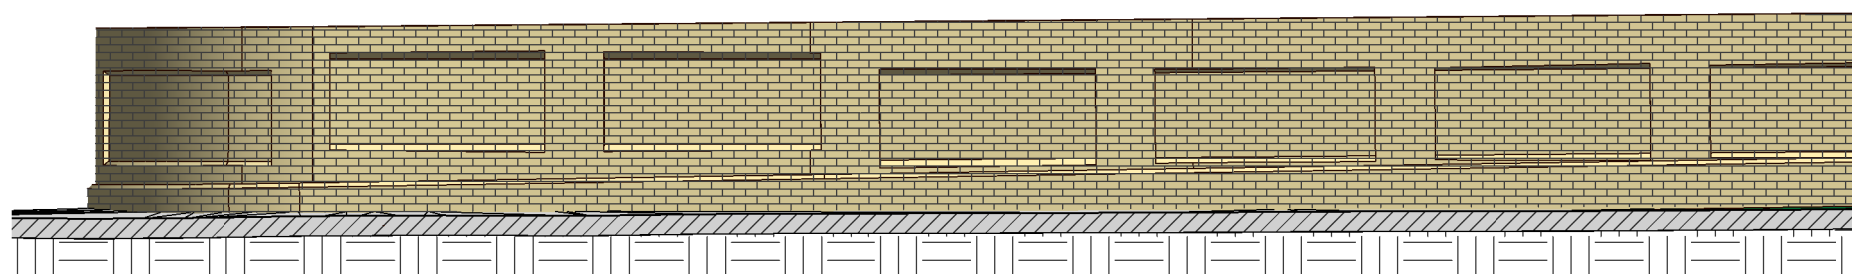

GARDEN WALL ELEVATION 'G' - EXISTING

1 : 75

REV	DESCRIPTION	PS	TF	08/11/22
		BY	CHK	DATE

HBPW
CONSULTING ENGINEERS
43 BRIDGEGATE
NOTTINGHAMSHIRE
DN22 7UX
Tel: (01777) 869896
www.hbpw.co.uk



HBPW PROJECT NUMBER:	HBPW MODEL REF:
SL07396	

PROJECT:
SPC1/14 AGAR GROVE OVERBRIDGE
Location: London St Pancras to Kentish Town | ELR: SPC1
Mileage: 000m 1661yds | OS Grid Ref: TQ.297 844

DRAWING:
EXISTING INTERNAL ELEVATIONS

STATUS:
PLANNING

PROJECT ENGINEER:	TF	DRAWN:	PS
CHECKED:	TF	APPROVED:	PM

DATE:	SCALE:	SIZE:	SUITABILITY:	REVISION:
07/11/22	1:75	A1	S4	P01

DRAWING NUMBER:
165223-BNU-DRG-ECV-002102

