


NORTHERN ELEVATION 'H' - PROPOSED

1 : 75

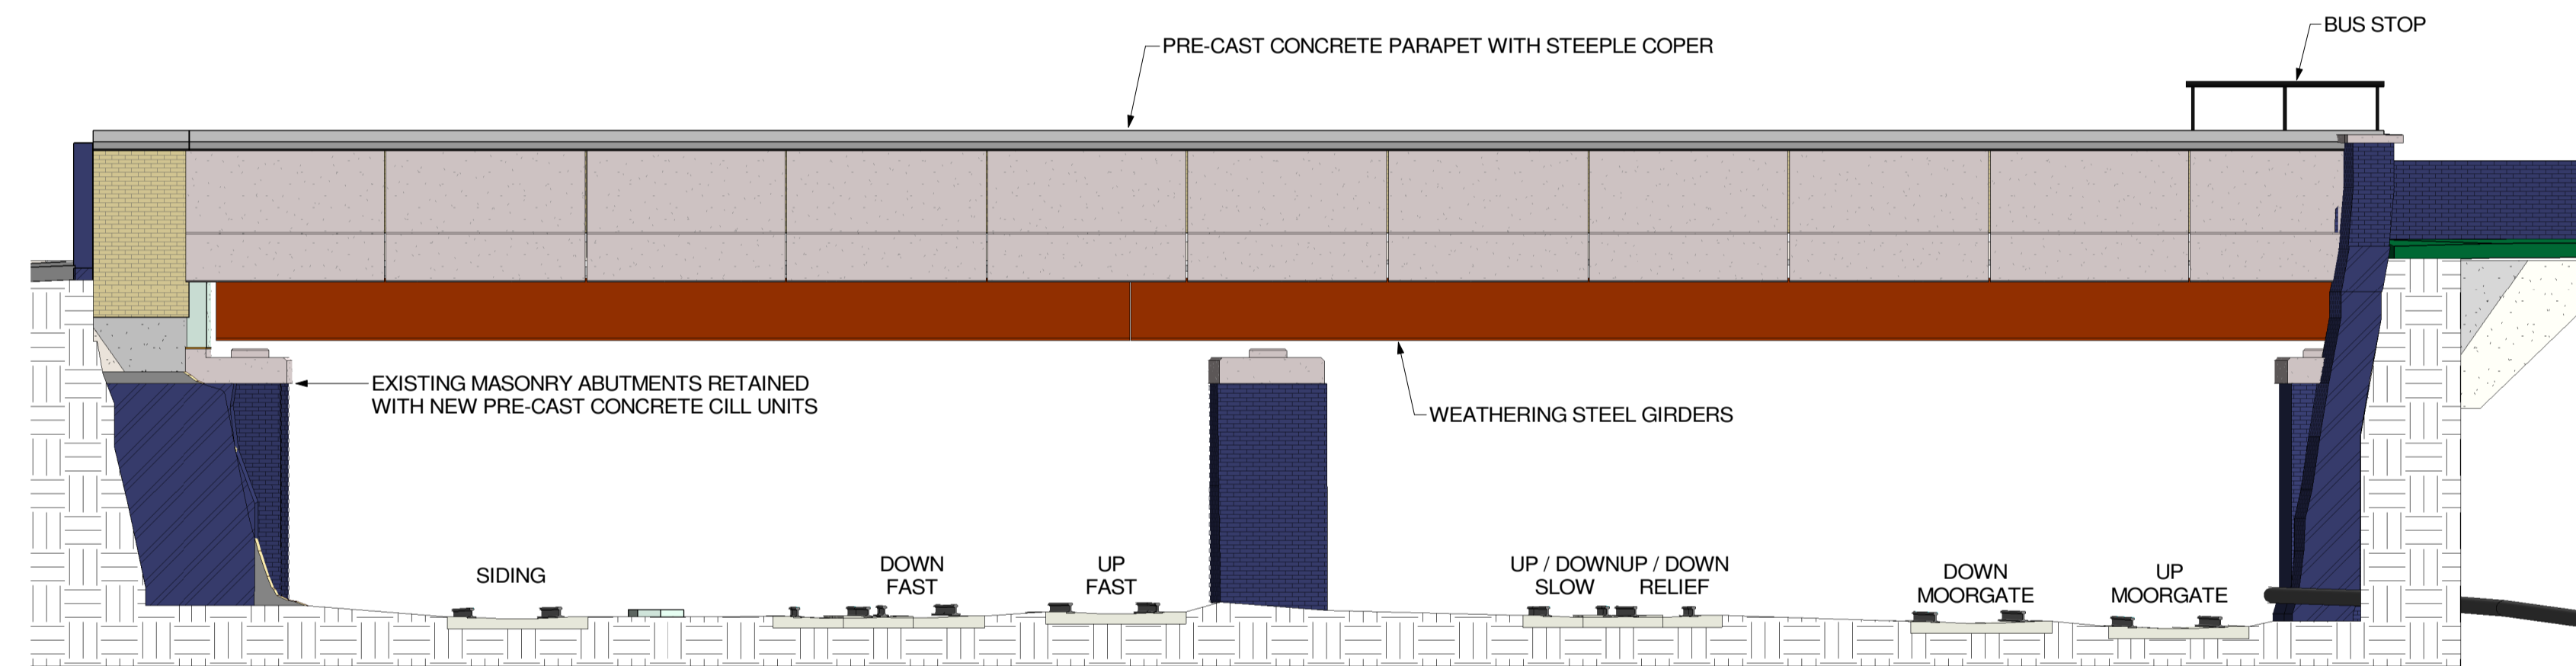

SOUTHERN ELEVATION 'I' - PROPOSED

1 : 100


NOTES:

1. DO NOT SCALE
2. THIS DRAWING IS TO BE READ IN CONJUNCTION WITH ALL OTHER RELEVANT DRAWINGS.
3. SHOULD THERE BE ANY CONFLICT BETWEEN THE DETAILS INDICATED ON THIS DRAWING AND THOSE INDICATED ON OTHER DRAWINGS THE ENGINEER SHOULD BE INFORMED PRIOR TO CONSTRUCTION ON SITE.
4. UNTIL TECHNICAL APPROVAL HAS BEEN OBTAINED FROM THE RELEVANT AUTHORITY, IT SHOULD BE UNDERSTOOD THAT ALL DRAWINGS AND DETAILS ISSUED ARE PRELIMINARY AND NOT FOR CONSTRUCTION. SHOULD THE CONTRACTOR COMMENCE SITE WORK PRIOR TO APPROVAL BEING GIVEN, IT IS ENTIRELY AT THEIR OWN RISK.
5. ALL DIMENSIONS ARE IN MILLIMETRES UNLESS OTHERWISE STATED.
6. IT IS ASSUMED THAT ALL WORKS WILL BE CARRIED OUT BY A COMPETENT CONTRACTOR WORKING WHERE APPROPRIATE, TO AN APPROVED METHOD STATEMENT.
7. IT IS THE RESPONSIBILITY OF THE CONTRACTOR TO EXECUTE THE WORKS AT ALL TIMES IN STRICT ACCORDANCE WITH THE REQUIREMENTS OF THE HEALTH AND SAFETY AT WORK ACT 1974 AND CDM REGULATIONS 2015.

FOR SECTION LOCATIONS REFER TO DRAWING 165223-BNU-DRG-ECV-Z200

KEY OF FINISHES

- STAFFORDSHIRE BLUE ENGINEERING BRICK
- LONDON STOCK YELLOW BRICK
- BATTLESHIP GREY RAL 7031 PAINT
- PRE-CAST CONCRETE
- WEATHERING STEEL

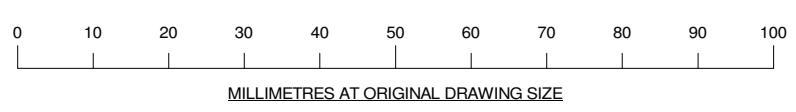

REV	DESCRIPTION	PS	TF	08/11/22
P01	First Issue	PS	TF	08/11/22
43 BRIDGEGATE RETFORD NOTTINGHAMSHIRE DN22 7UX Tel: (01777) 858896 www.hbpw.co.uk		CLIENT:		
		CONTRACTOR:		
		HBPW PROJECT NUMBER: SL07396		
PROJECT: SPC1/14 AGAR GROVE OVERBRIDGE Location: London St Pancras to Kentish Town ELR: SPC1 Mileage: 000m 1661yds OS Grid Ref: TQ.297 844				
DRAWING: PROPOSED EXTERNAL ELEVATIONS				
STATUS: PLANNING				
PROJECT ENGINEER:		DRAWN:		
TF		PS		
CHECKED:		APPROVED:		
TF		PM		
DATE:	SCALE:	SIZE:	SUITABILITY:	REVISION:
07/11/22	1:75	A1	S4	P01
DRAWING NUMBER: 165223-BNU-DRG-ECV-002201				