
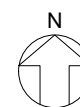



BLOCK PLAN
SCALE 1:500

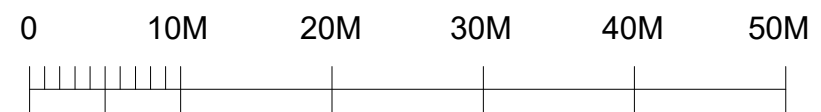

Revision description	Date	Check	Rev
 www.gf-studio.com Unit 1 Office 7 - Hawthorn Business Park 165 Granville Road, London, NW2 2AZ T: +44 (0) 208 123 53 20 E: info@gf-studio.com			
Project 38 INGHAM ROAD LONDON NW6 1DE			
Drawing BLOCK PLAN			
Drawn RL	Date 14/08/2023	Scale 1:500@A3	
Job number 2204	Drawing number GA 01 02	Revision A	
COPYRIGHT 2023 GF STUDIO LIMITED ALL RIGHTS RESERVED			