


All residual hazards refer to Design Risk Assessment.

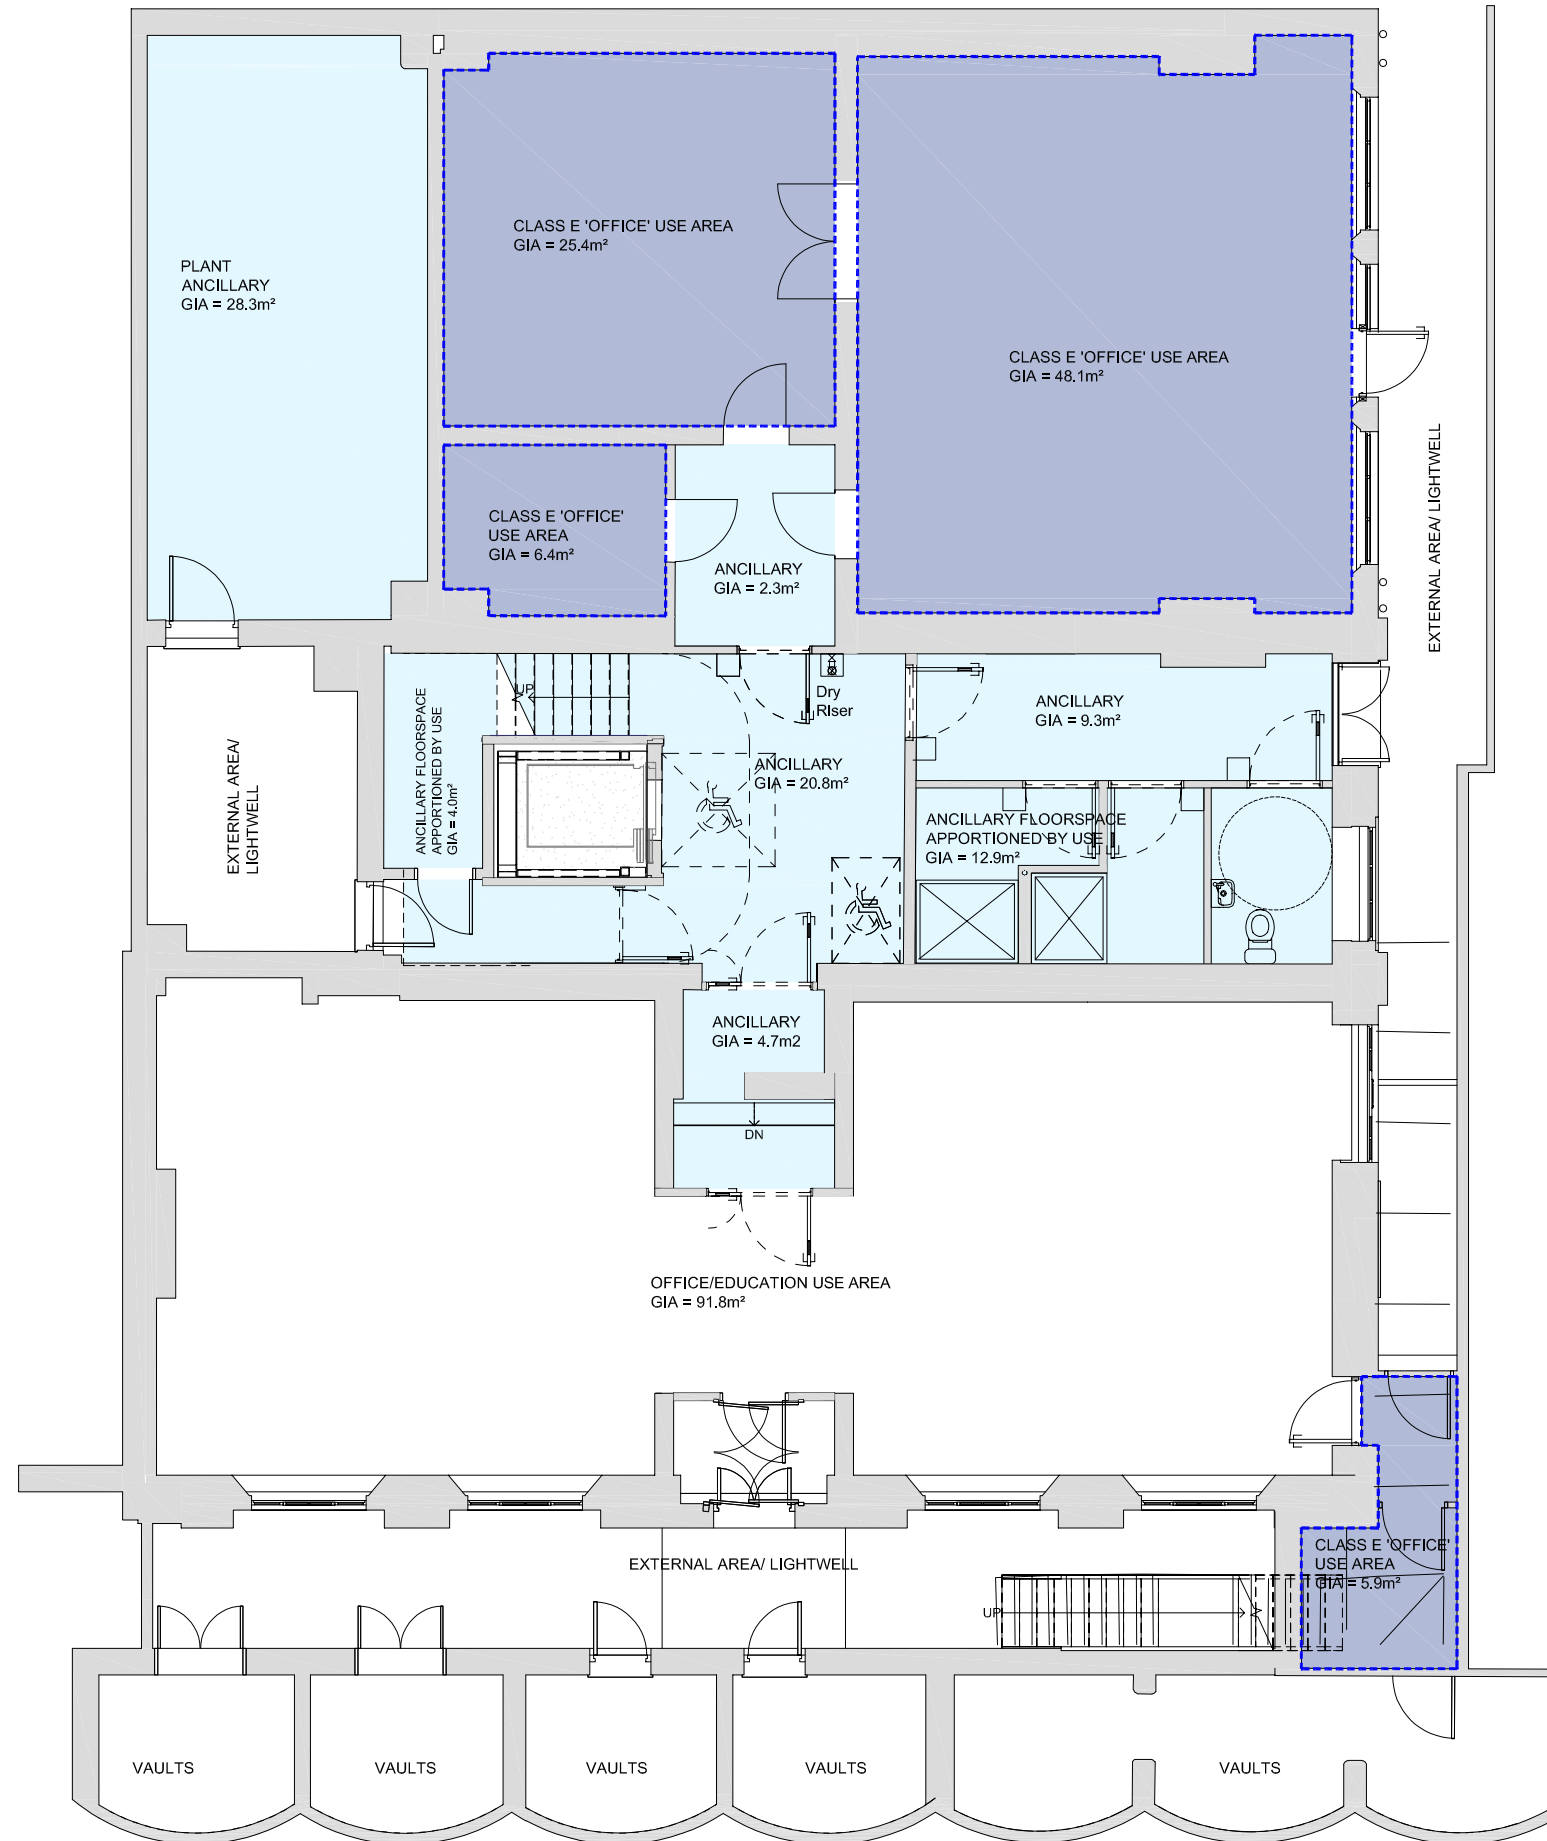

**KEY:**

- DENOTES CLASS E 'OFFICE' USE AREA  
AREA IN m² AS NOTED
- DENOTES OFFICE/EDUCATION USE AREA  
AREA IN m² AS NOTED
- DENOTES ANCILLARY FLOORSPACE APPORTIONED BY USE  
AREA IN m² AS NOTED

| Revision | Date     | Drn | Chk |
|----------|----------|-----|-----|
| P05      | 14.08.23 | DCS | ALE |
| P04      | 09.08.23 | DCS | ALE |
| P03      | 19.07.23 | DCS | ALE |
| P02      | 24.11.21 | VG  | JS  |
| P01      | 23.11.21 | VG  | JS  |

Client  
 University of London

Project  
**Dilke House**  
 1 Malet Street, London, WC1E 7JN

Drawing title  
**GA-B1 Lower Ground Floor**  
 Proposed General Arrangement Plan

Suitability Status  
**PL - Suitable for Planning**

| Job No. | Scale | Size | Rev |
|---------|-------|------|-----|
| 200083  | 1:100 | @ A3 | P05 |

Drawing Number  
**UOL-PEV-DH-B1-DR-A-1240**  
 Project Code - Originator - Zone - Level - Type - Role - Number

