


All residual hazards refer to Design Risk Assessment.

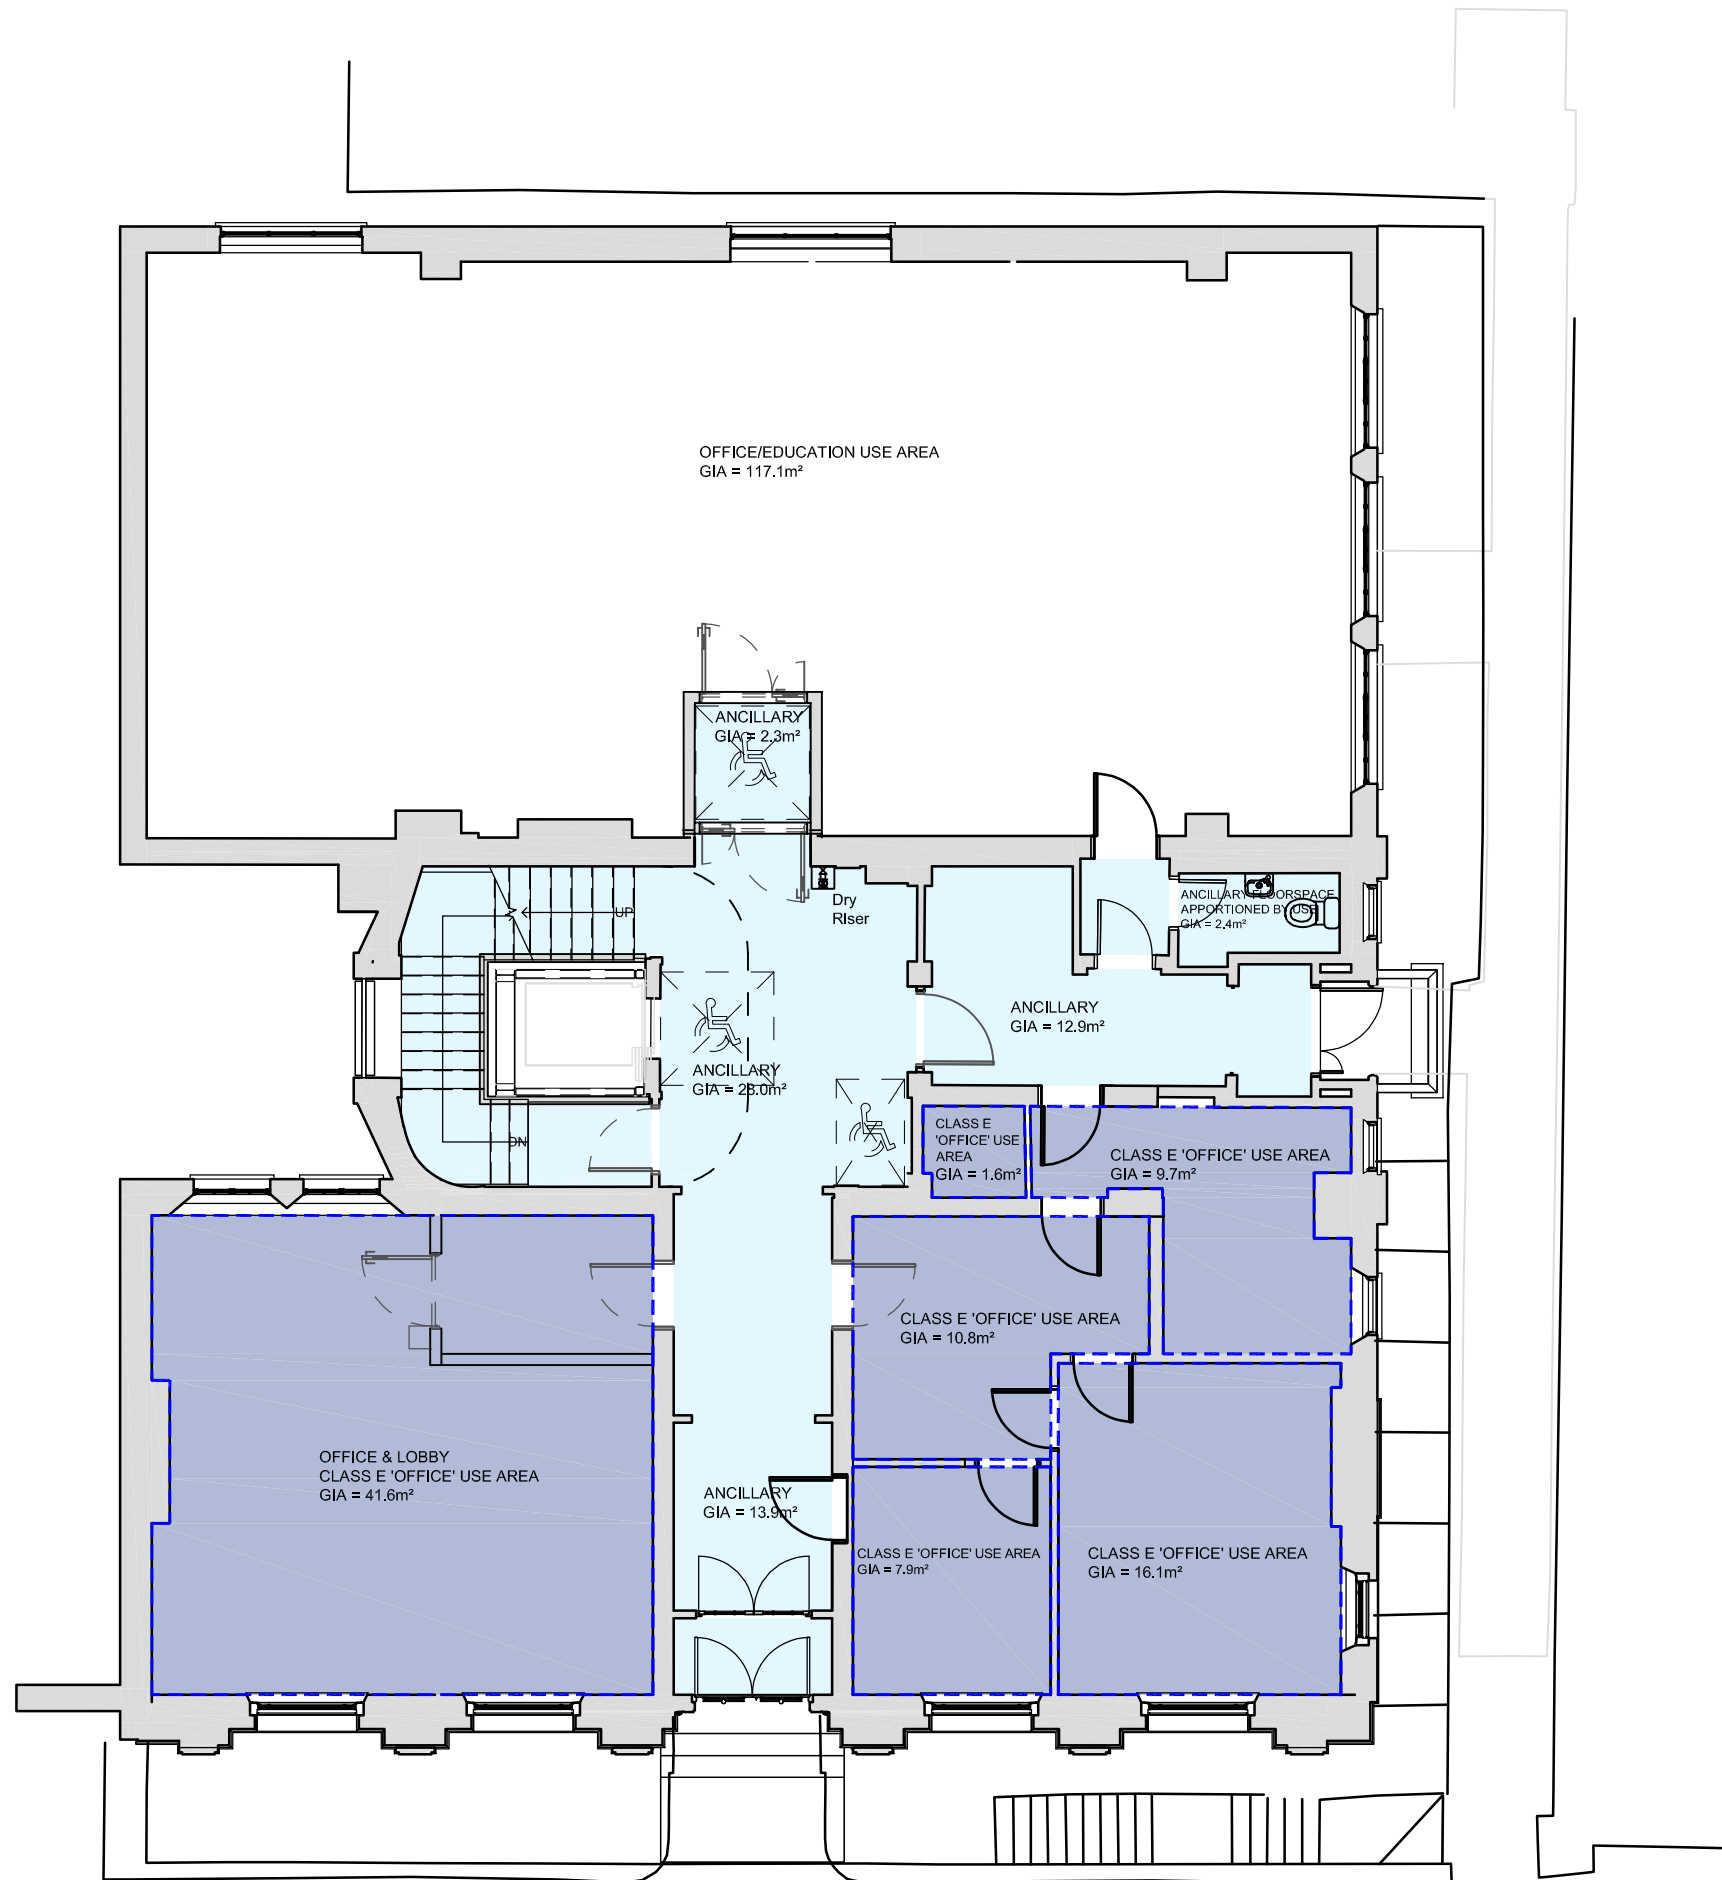

KEY:

- DENOTES CLASS E 'OFFICE' USE AREA
AREA IN m² AS NOTED
- DENOTES OFFICE/EDUCATION USE AREA
AREA IN m² AS NOTED
- DENOTES ANCILLARY FLOORSPACE APPORTIONED BY USE
AREA IN m² AS NOTED

Revision	Date	Drn	Chk
P05	14.08.23	DCS	ALE
P04	09.08.23	DCS	ALE
P03	19.07.23	DCS	ALE
P02	24.11.21	VG	JS
P01	23.11.21	VG	JS

Client
University of London

Project
Dilke House
 1 Malek Street, London, WC1E 7JN

Drawing Title
GA-L00 Ground Floor
 Proposed General Arrangement Plan

Suitability Status
PL - Suitable for Planning

Job No. Scale Site Rev
200083 1:100 @ A3 P05

Drawing Number
UOL-PEV-DH-00-DR-A-1241
 Project Code - Originator - Zone - Level - Type - Role - Number

