


All residual hazards refer to Design Risk Assessment.

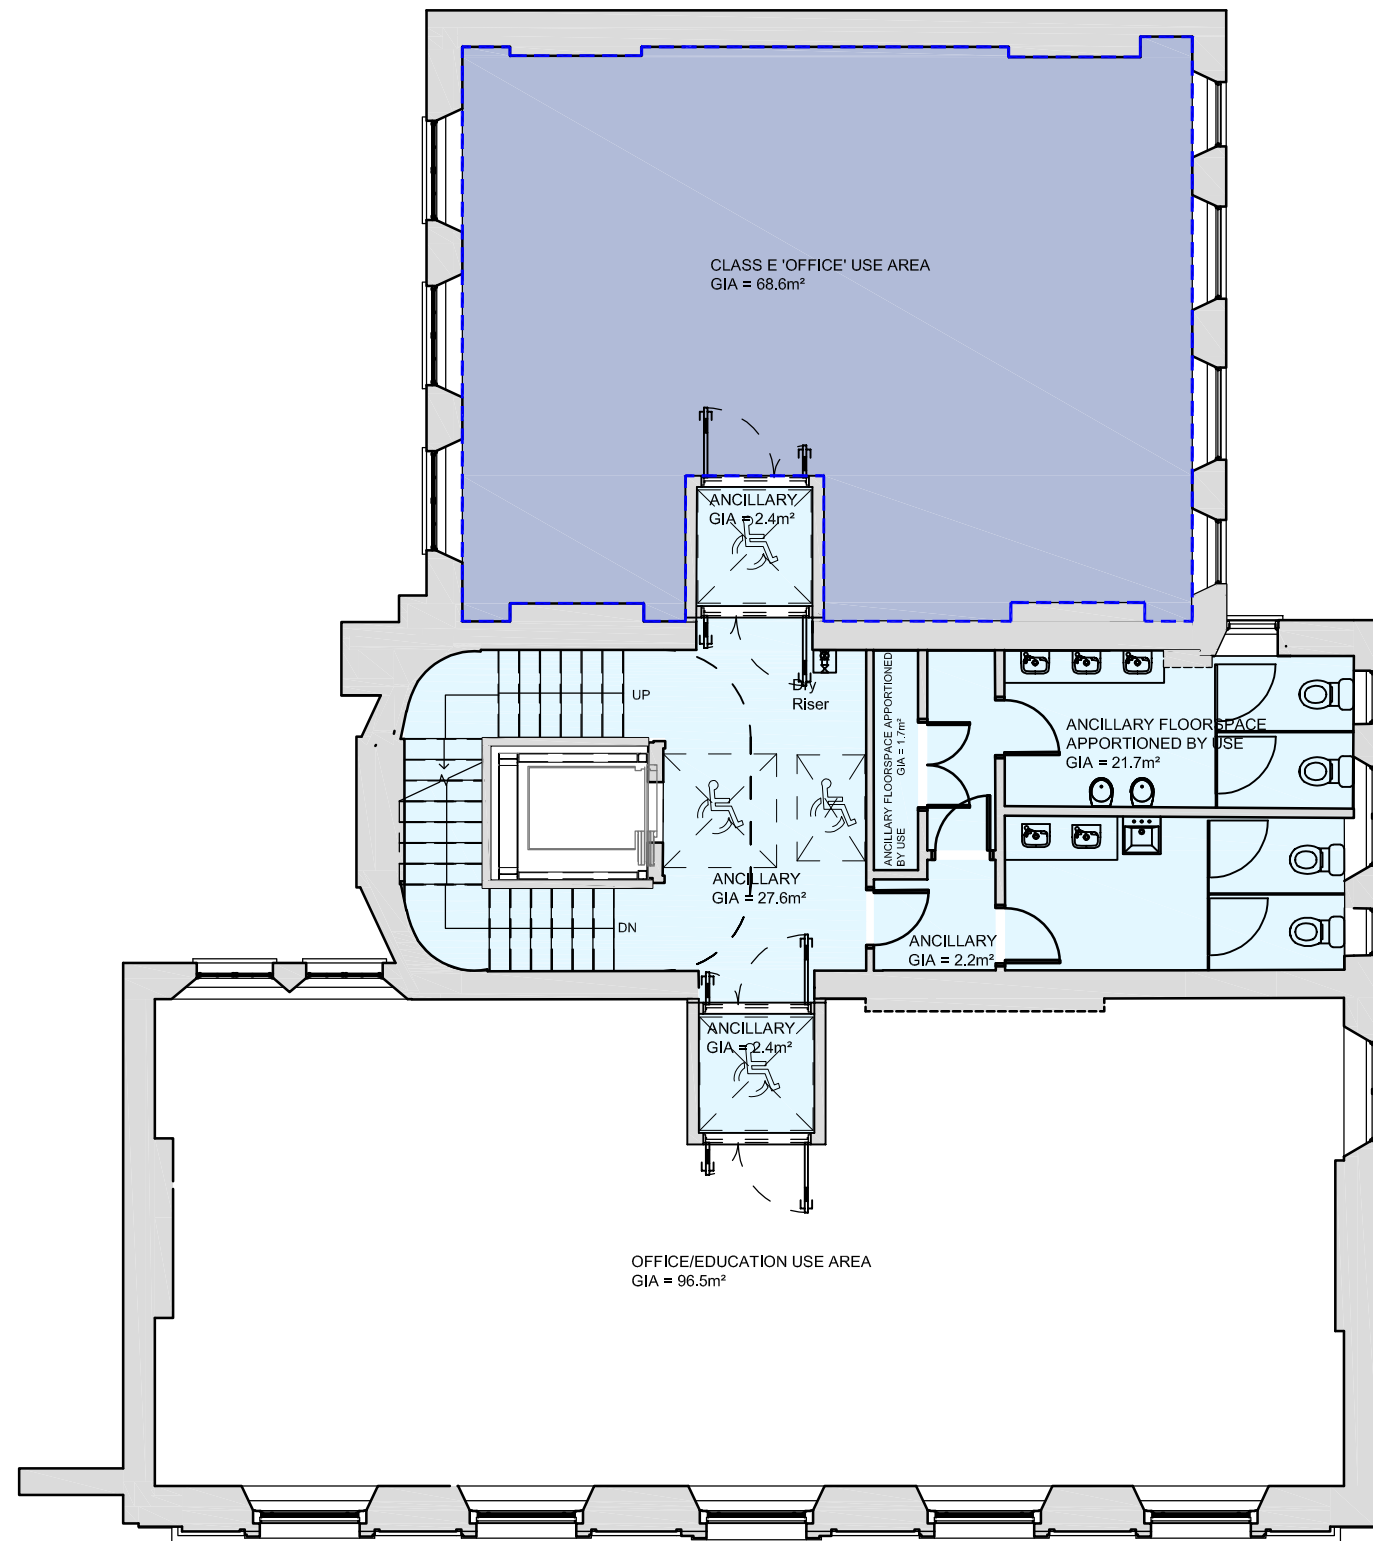

KEY:

- DENOTES CLASS E 'OFFICE' USE AREA
AREA IN m² AS NOTED
- DENOTES OFFICE/EDUCATION USE AREA
AREA IN m² AS NOTED
- DENOTES ANCILLARY FLOORSPACE APPORTIONED BY USE
AREA IN m² AS NOTED

Revision	Date	Drn	Chk
P05	14.08.23	DCS	ALE
P04	09.08.23	DCS	ALE
P03	19.07.23	DCS	ALE
P02	24.11.21	VG	JB
P01	23.11.21	VG	JS

Client
 University of London

Project
 Dilke House
 1 Male Street, London, WC1E 7JN

Drawing Title
 GA-L02 Second Floor
 Proposed General Arrangement Plan

Suitability Status
 PL - Suitable for Planning

Job No.	Scale	Site	Rev
200083	1:100	@ A3	P05

Drawing Number
 UOL-PEV-DH-02-DR-A-1243

Project Code - Originator - Zone - Level - Type - Role - Number

