


NO DIMENSIONS TO BE SCALED FROM THIS DRAWING
CDM - RESIDUAL HAZARDS The following are considered to be significant risks relevant to this drawing, which could not be fully mitigated or removed through design:


All residual hazards refer to Design Risk Assessment.

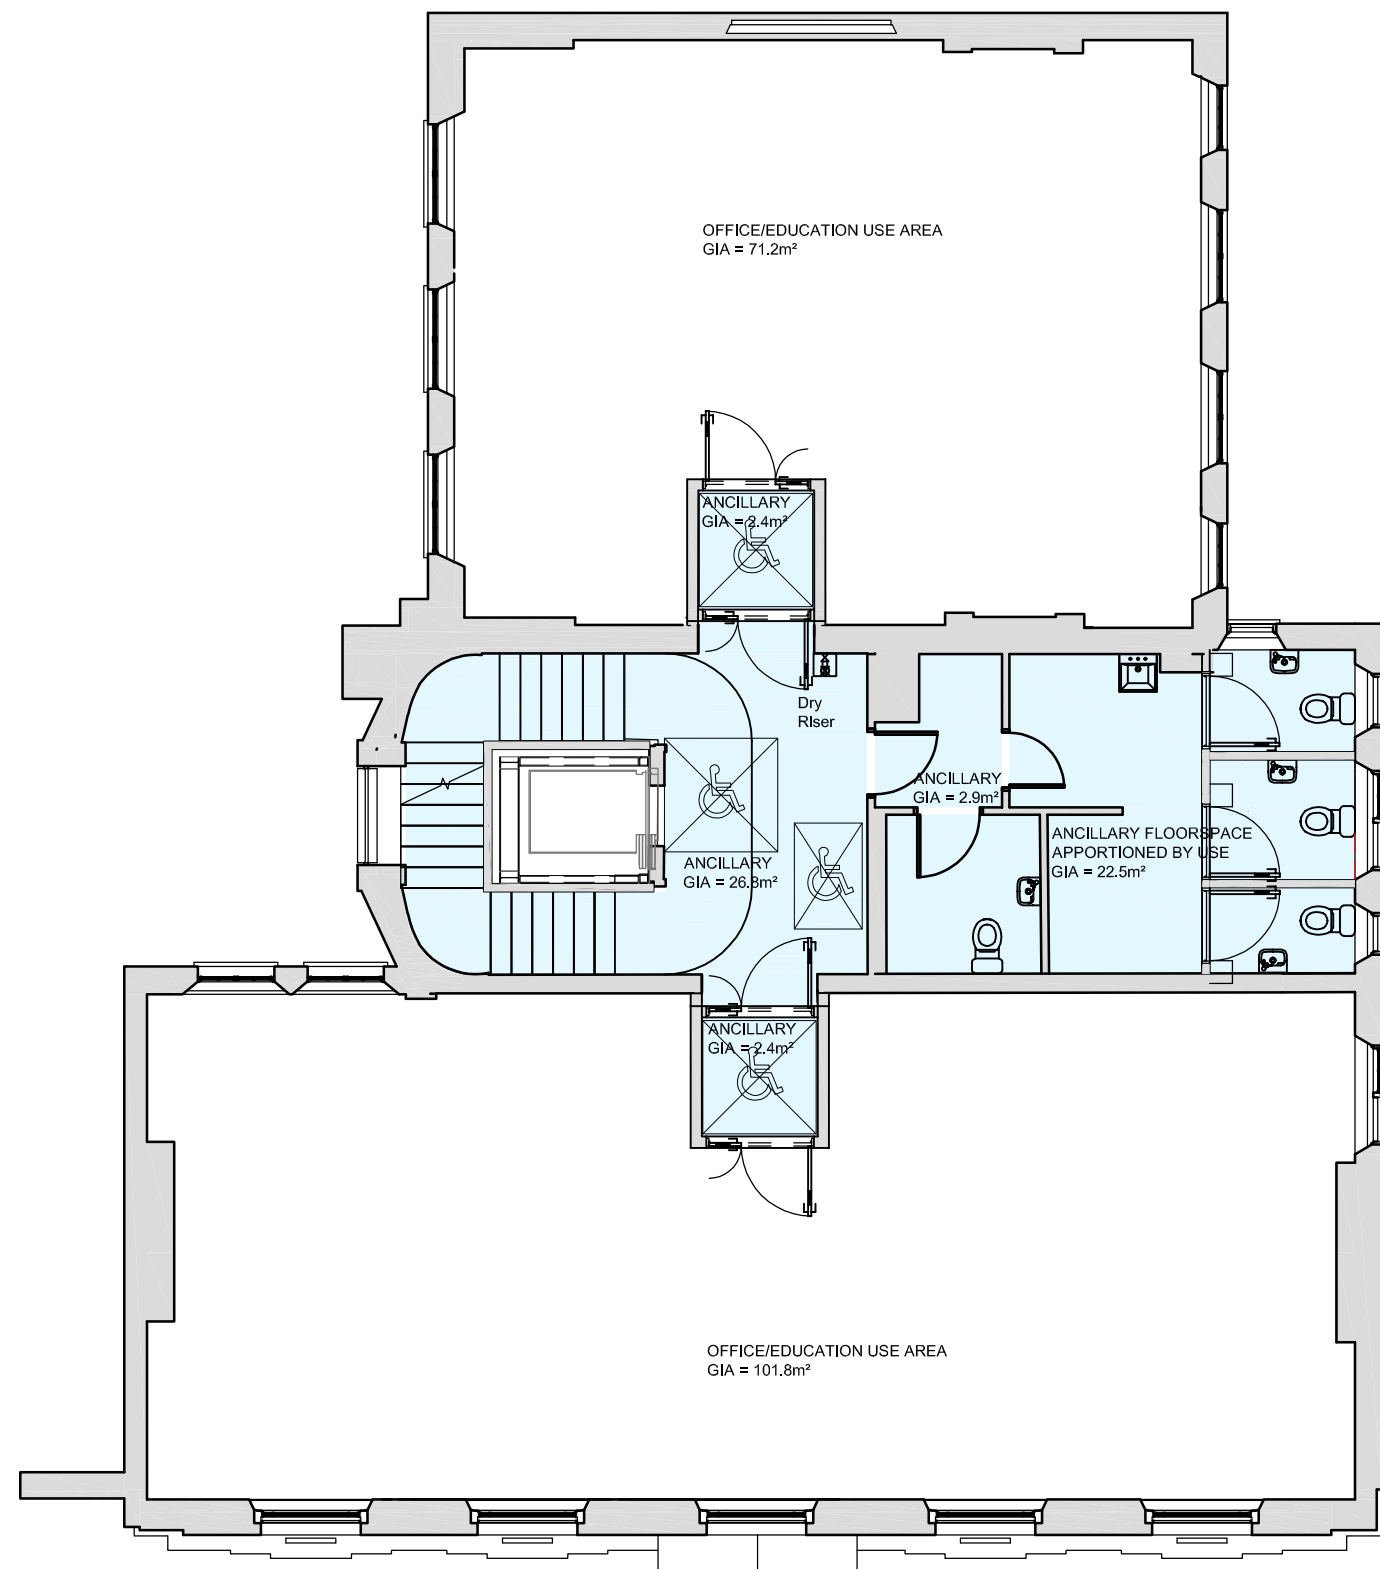

KEY:



DENOTES
 CLASS E 'OFFICE' USE AREA
 AREA IN m² AS NOTED

 

DENOTES
 OFFICE/EDUCATION USE AREA
 AREA IN m² AS NOTED



DENOTES
 ANCILLARY FLOORSPACE APPORTIONED BY USE
 AREA IN m² AS NOTED

Revision	Date	Drn	Chk
P05	14.08.23	DCS	ALE
P04	09.08.23	DCS	ALE
P03	19.07.23	DCS	ALE
P02	24.11.21	VG	JS
P01	23.11.21	VG	JS

Client
University of London

Project
**Dilke House
 1 Male Street, London, WC1E 7JN**

Drawing Title
**GA-L03 3rd Floor
 Proposed General Arrangement Plan**

Suitability Status
PL - Suitable for Planning

Job No.	Scale	Site	Rev
200083	1:100	@ A3	P05

Drawing Number
UOL-PEV-DH-03-DR-A-1244

Project Code - Originator - Zone - Level - Type - Role - Number



T 0345 045 0050 www.pick-everard.co.uk
 This drawing is issued for the sole and exclusive use of the intended recipient and is subject to copyright in favour of Pick Everard. Pick Everard does not accept any responsibility or liability whatsoever for its use by a person other than the intended recipient.

