






Proposed
1st floor extension

Proposed
Roof extension

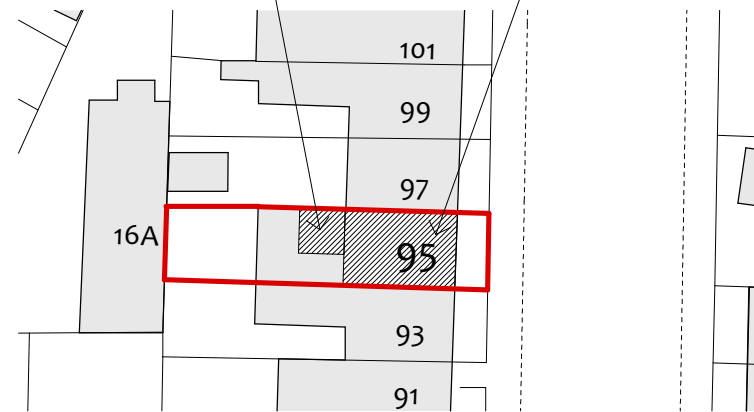


Block Plan

1 : 500

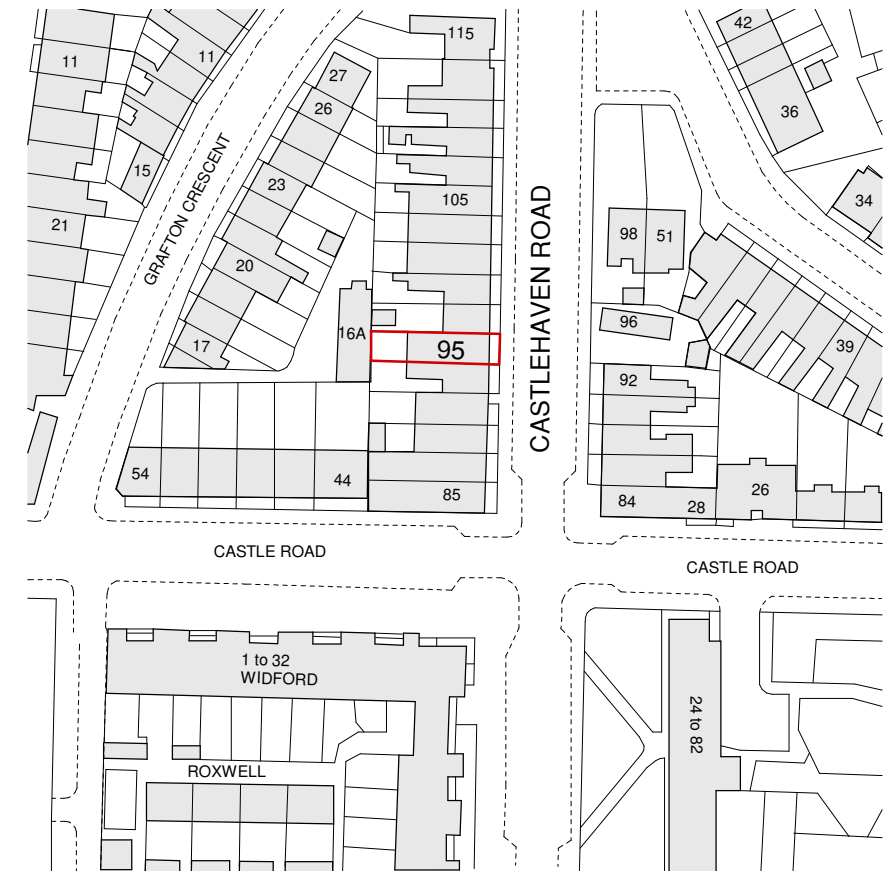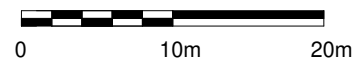

Location Plan

1 : 1250

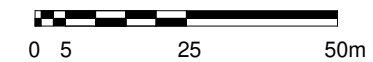

PLANNING



2Design

nhi2design@gmail.com
078 2839 6570

Rev	Description	Date

Kang Lin

95 Castlehaven Road, NW1 8SJ

Location Plan & Block Plan

Project number	2093
Date	31.07.23
Drawn by	N.S
Checked by	

PL 01

Scale As indicated@ A3 REV