


DO NOT CONSTRUCT FROM THIS DRAWING  
Responsibility Is Not Accepted For Errors Made By  
Others In Scaling From This Drawing. All Construction  
Information Must Be Taken From Figured Dimensions  
Only. All Dimensions And Levels Must Be Checked On  
Site And Any Discrepancies Between Drawings Must Be  
Reported To Lloyd Harden Design Ltd. These drawings  
are for planning use only.

REV	BY	DATE	DETAILS	CHECK
REV	BY	DATE	DETAILS	CHECK




EXISTING SITE BLOCK PLAN  
SCALE 1:200

Ordnance Survey (c) Crown Copyright 2023. All rights reserved. Licence number 100022432

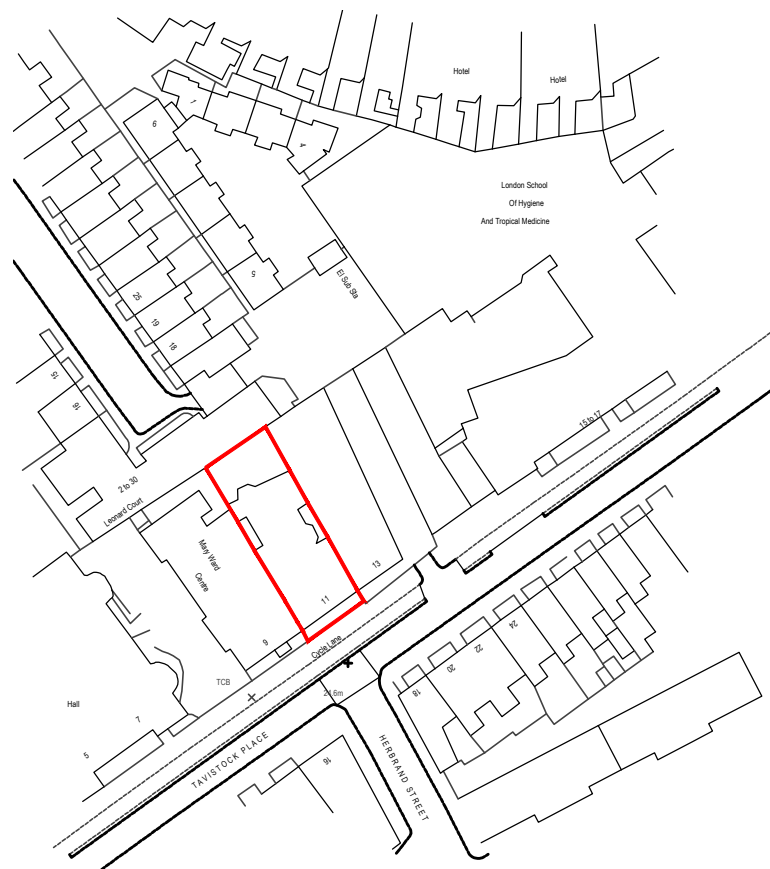

EXISTING SITE LOCATION PLAN  
SCALE 1:1250

Ordnance Survey (c) Crown Copyright 2023. All rights reserved. Licence number 100022432

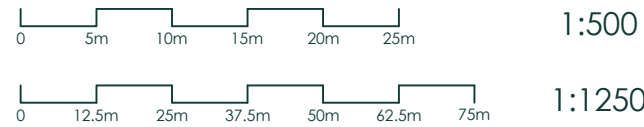

SCALE @A1:  
1:1250 & 1:200

CLIENT: Mrs. & Mr Arthur.  
Flat 6, 11 Tavistock Place, London. WC1H 9SH.

PROJECT:  
Glazing Replacement.

SUBMISSION - CLD

DRAWING TITLE: Site Location and Proposed Block Plan

DRAWING NUMBER	REVISION
2307-06-001	--



LLOYD  
HARDEN

Contact: Design • Planning • Architecture  
+44 (0)116 482 9284 lloydharden.co.uk www.lloydharden.co.uk