





ELEVATION scale 1:250



Example of fret cut letters in black pinned off the wall.

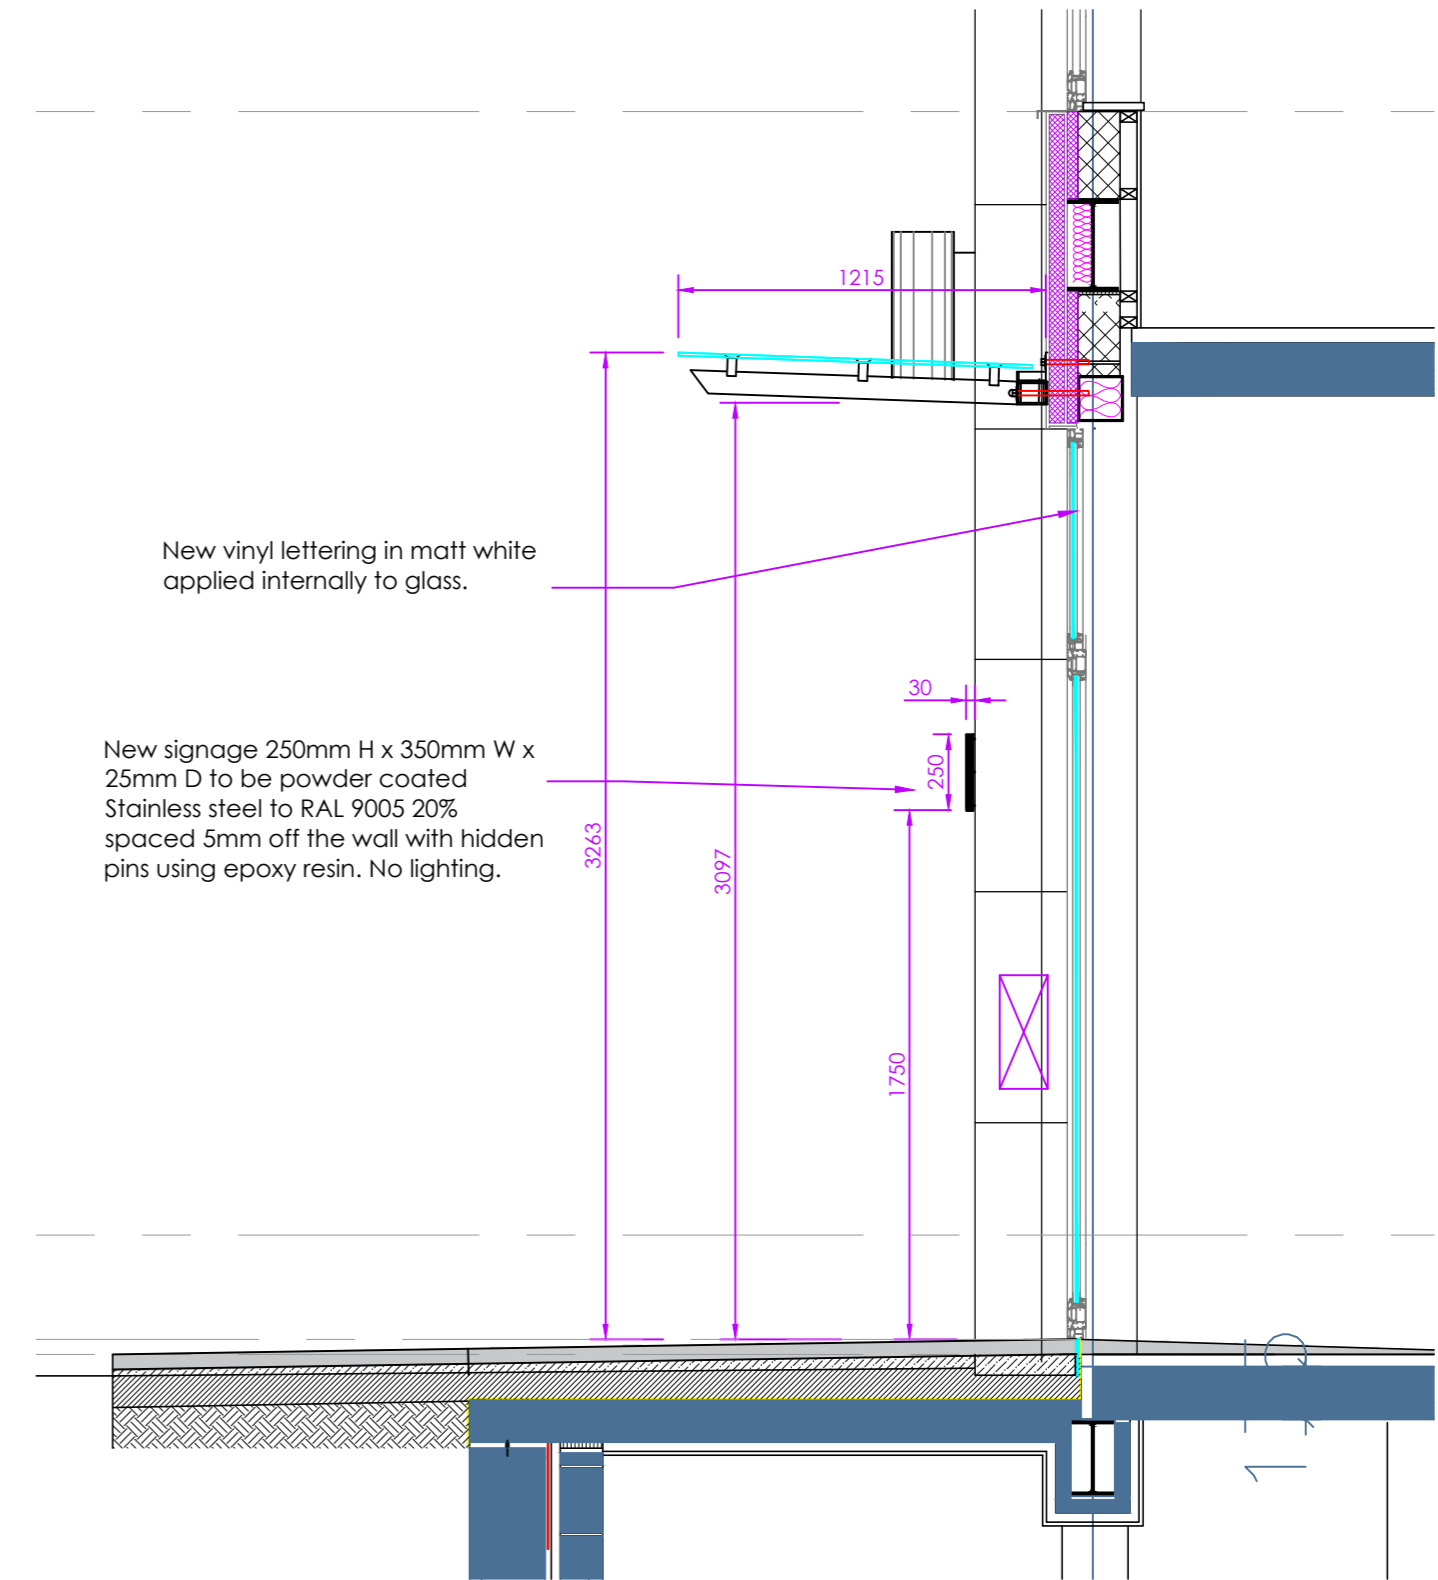

SECTION scale 1:25

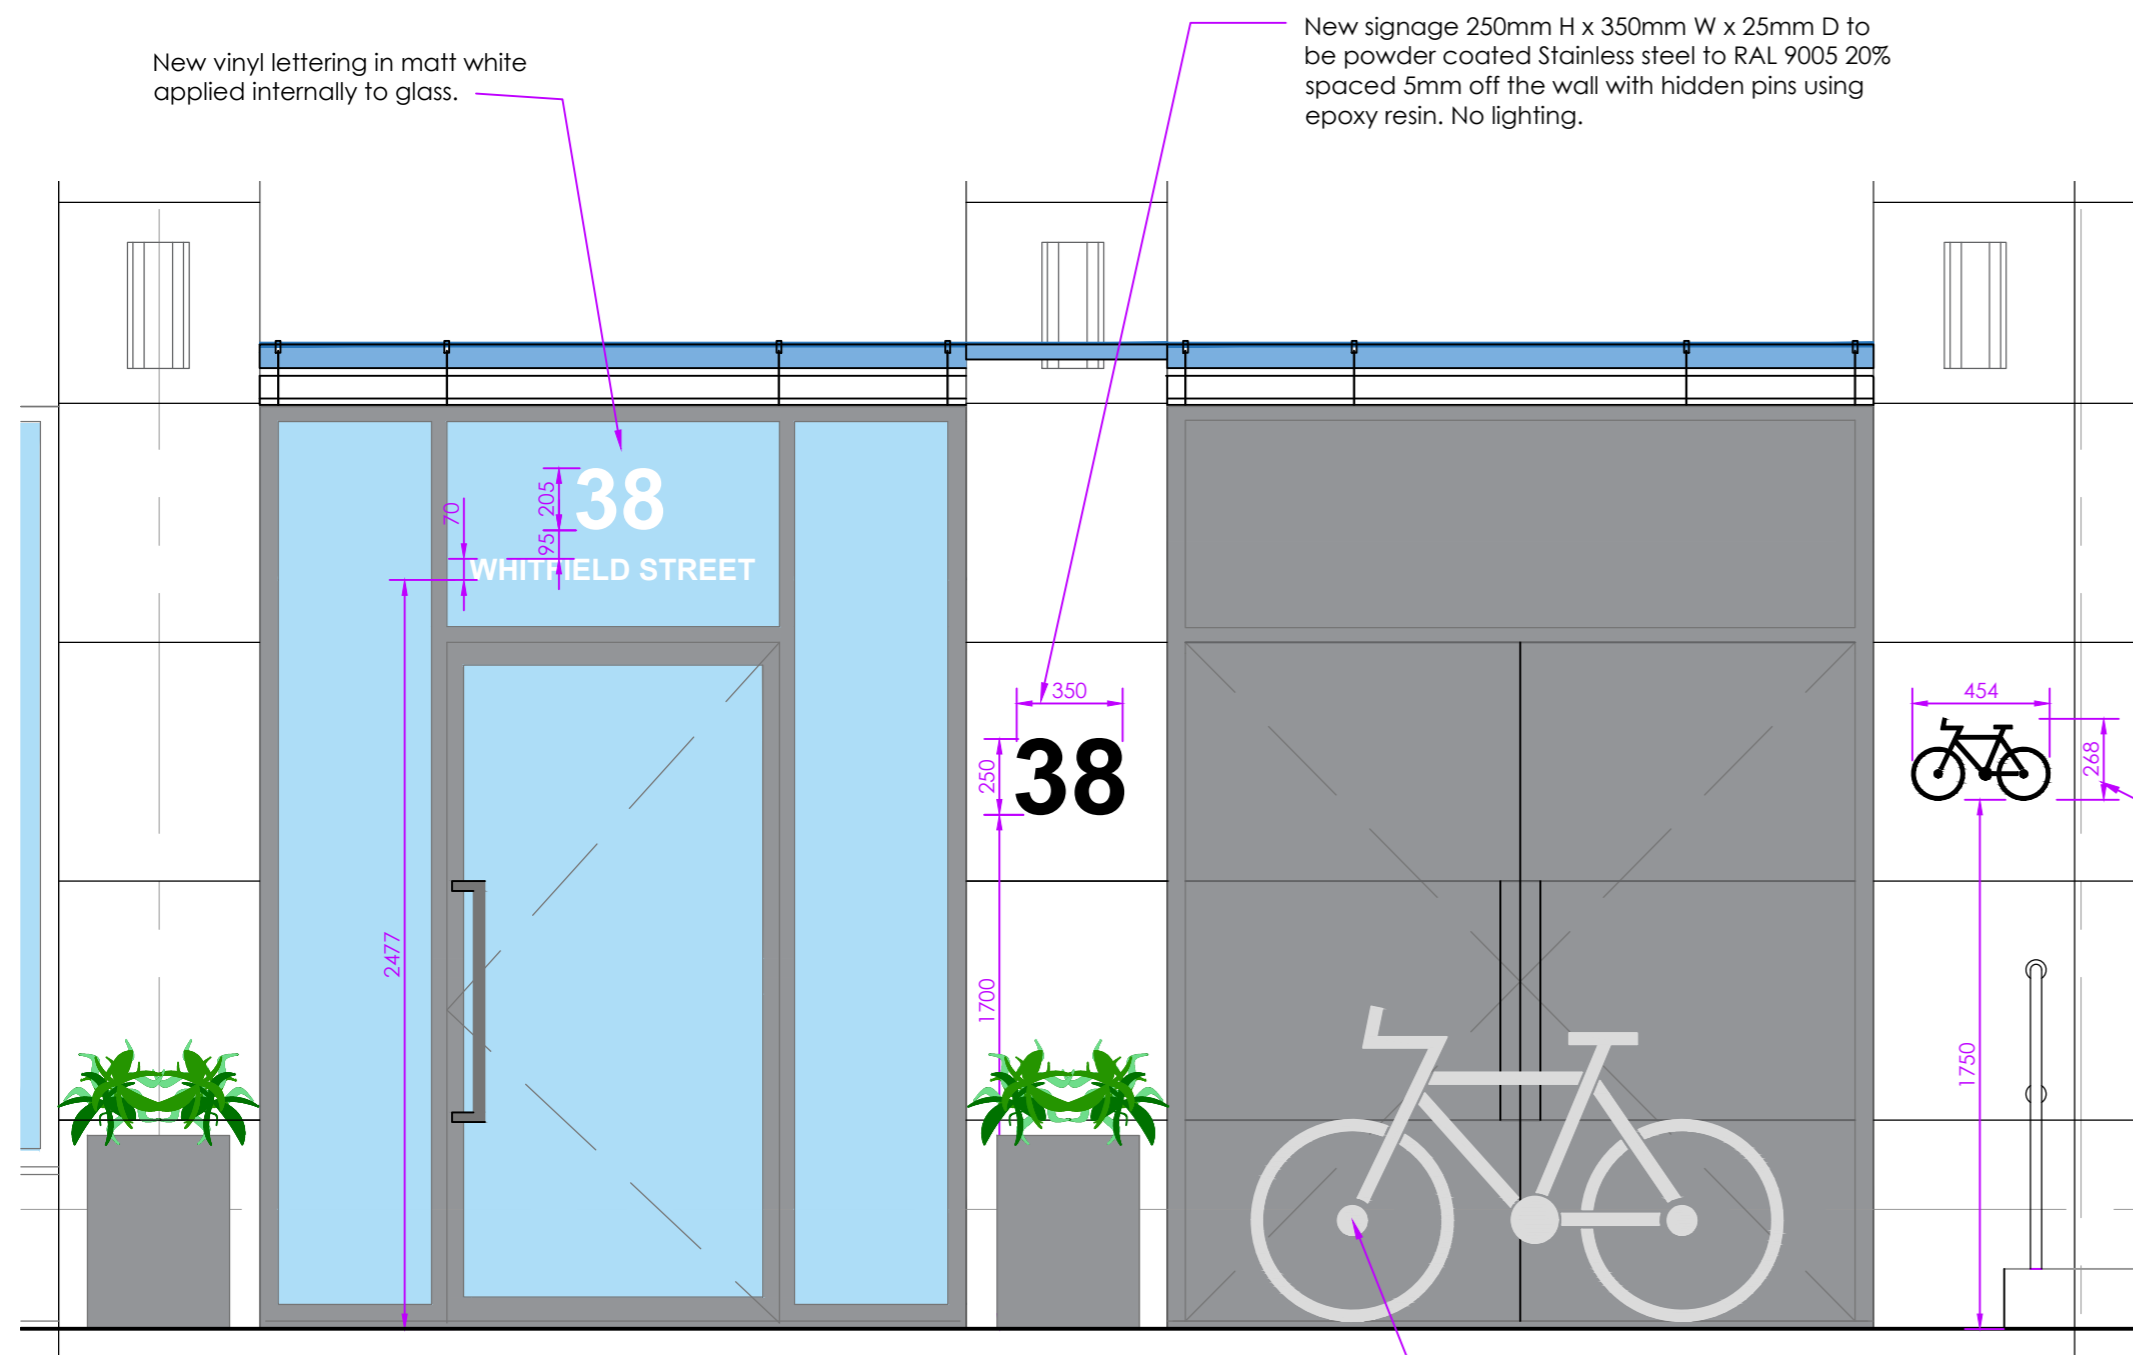

PART ELEVATION scale 1:25

Bicycle silhouette applied to aluminum door with mid grey vinyl



New signage 268mm H x 454mm W x 25mm D to be powder coated Stainless steel to RAL 9005 20% spaced 5mm off the wall with hidden pins using epoxy resin. No lighting.

THIS DRAWING REMAINS THE PROPERTY OF BASE INTERIORS LTD. IT MAY NOT BE COPIED OR REPRODUCED WITHOUT EXPRESS WRITTEN CONSENT. FIGURED DIMENSIONS SHOULD BE USED WHERE GIVEN. DO NOT SCALE.

REV	DESCRIPTION	DATE

Estates & Agency

CLIENT

38 Whitfield Street
London W1T 2RH

SITE ADDRESS

Proposed Signage

DRAWING TITLE

EAA 516	ES 001	C
PROJECT NO.	DRAWING NO.	REV.

1:25 on A2	Proposed
SCALE	DESCRIPTION

AV	16.05.2022
DRAWN	DATE

T. 020 7487 3222
F. 020 7487 3555

BASEINTERIORS

BASE

15 BERKELEY MEWS LONDON W1H 7AX



PROPOSED SIGNAGE TO GROUND FLOOR ELEVATION 38 WHITFIELD STREET