



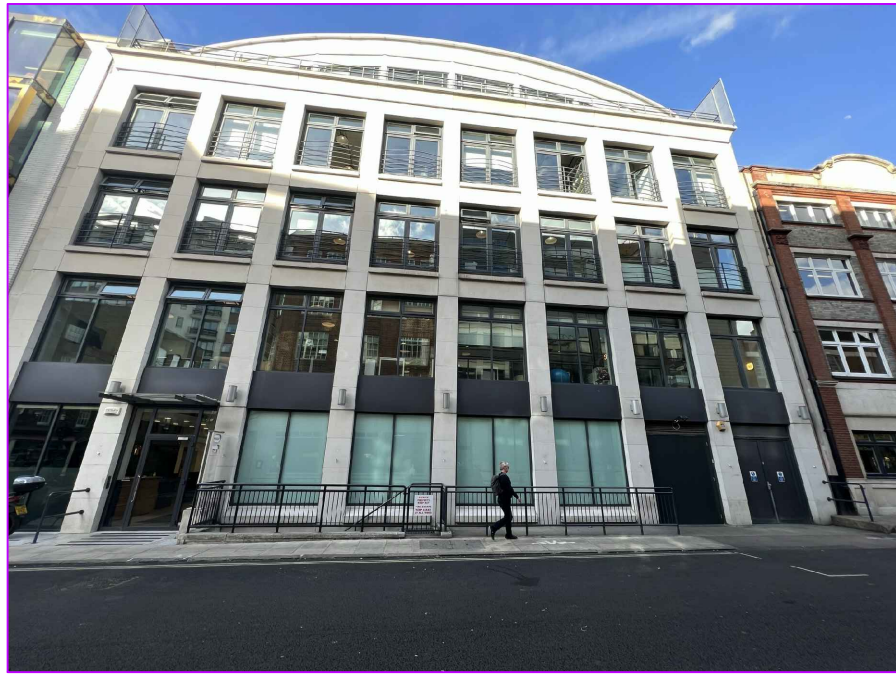


Photo 1



Photo 2

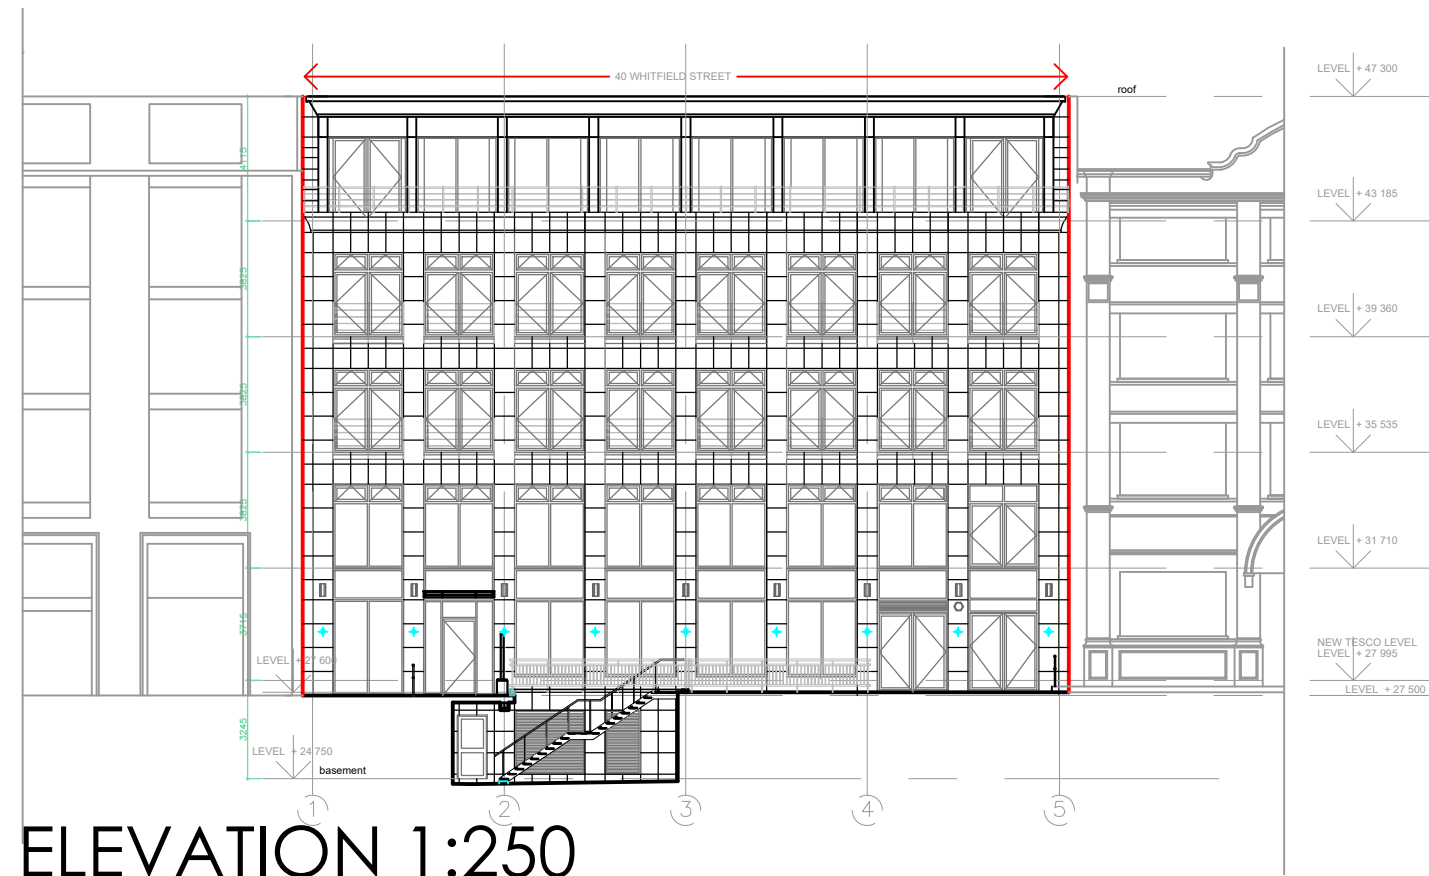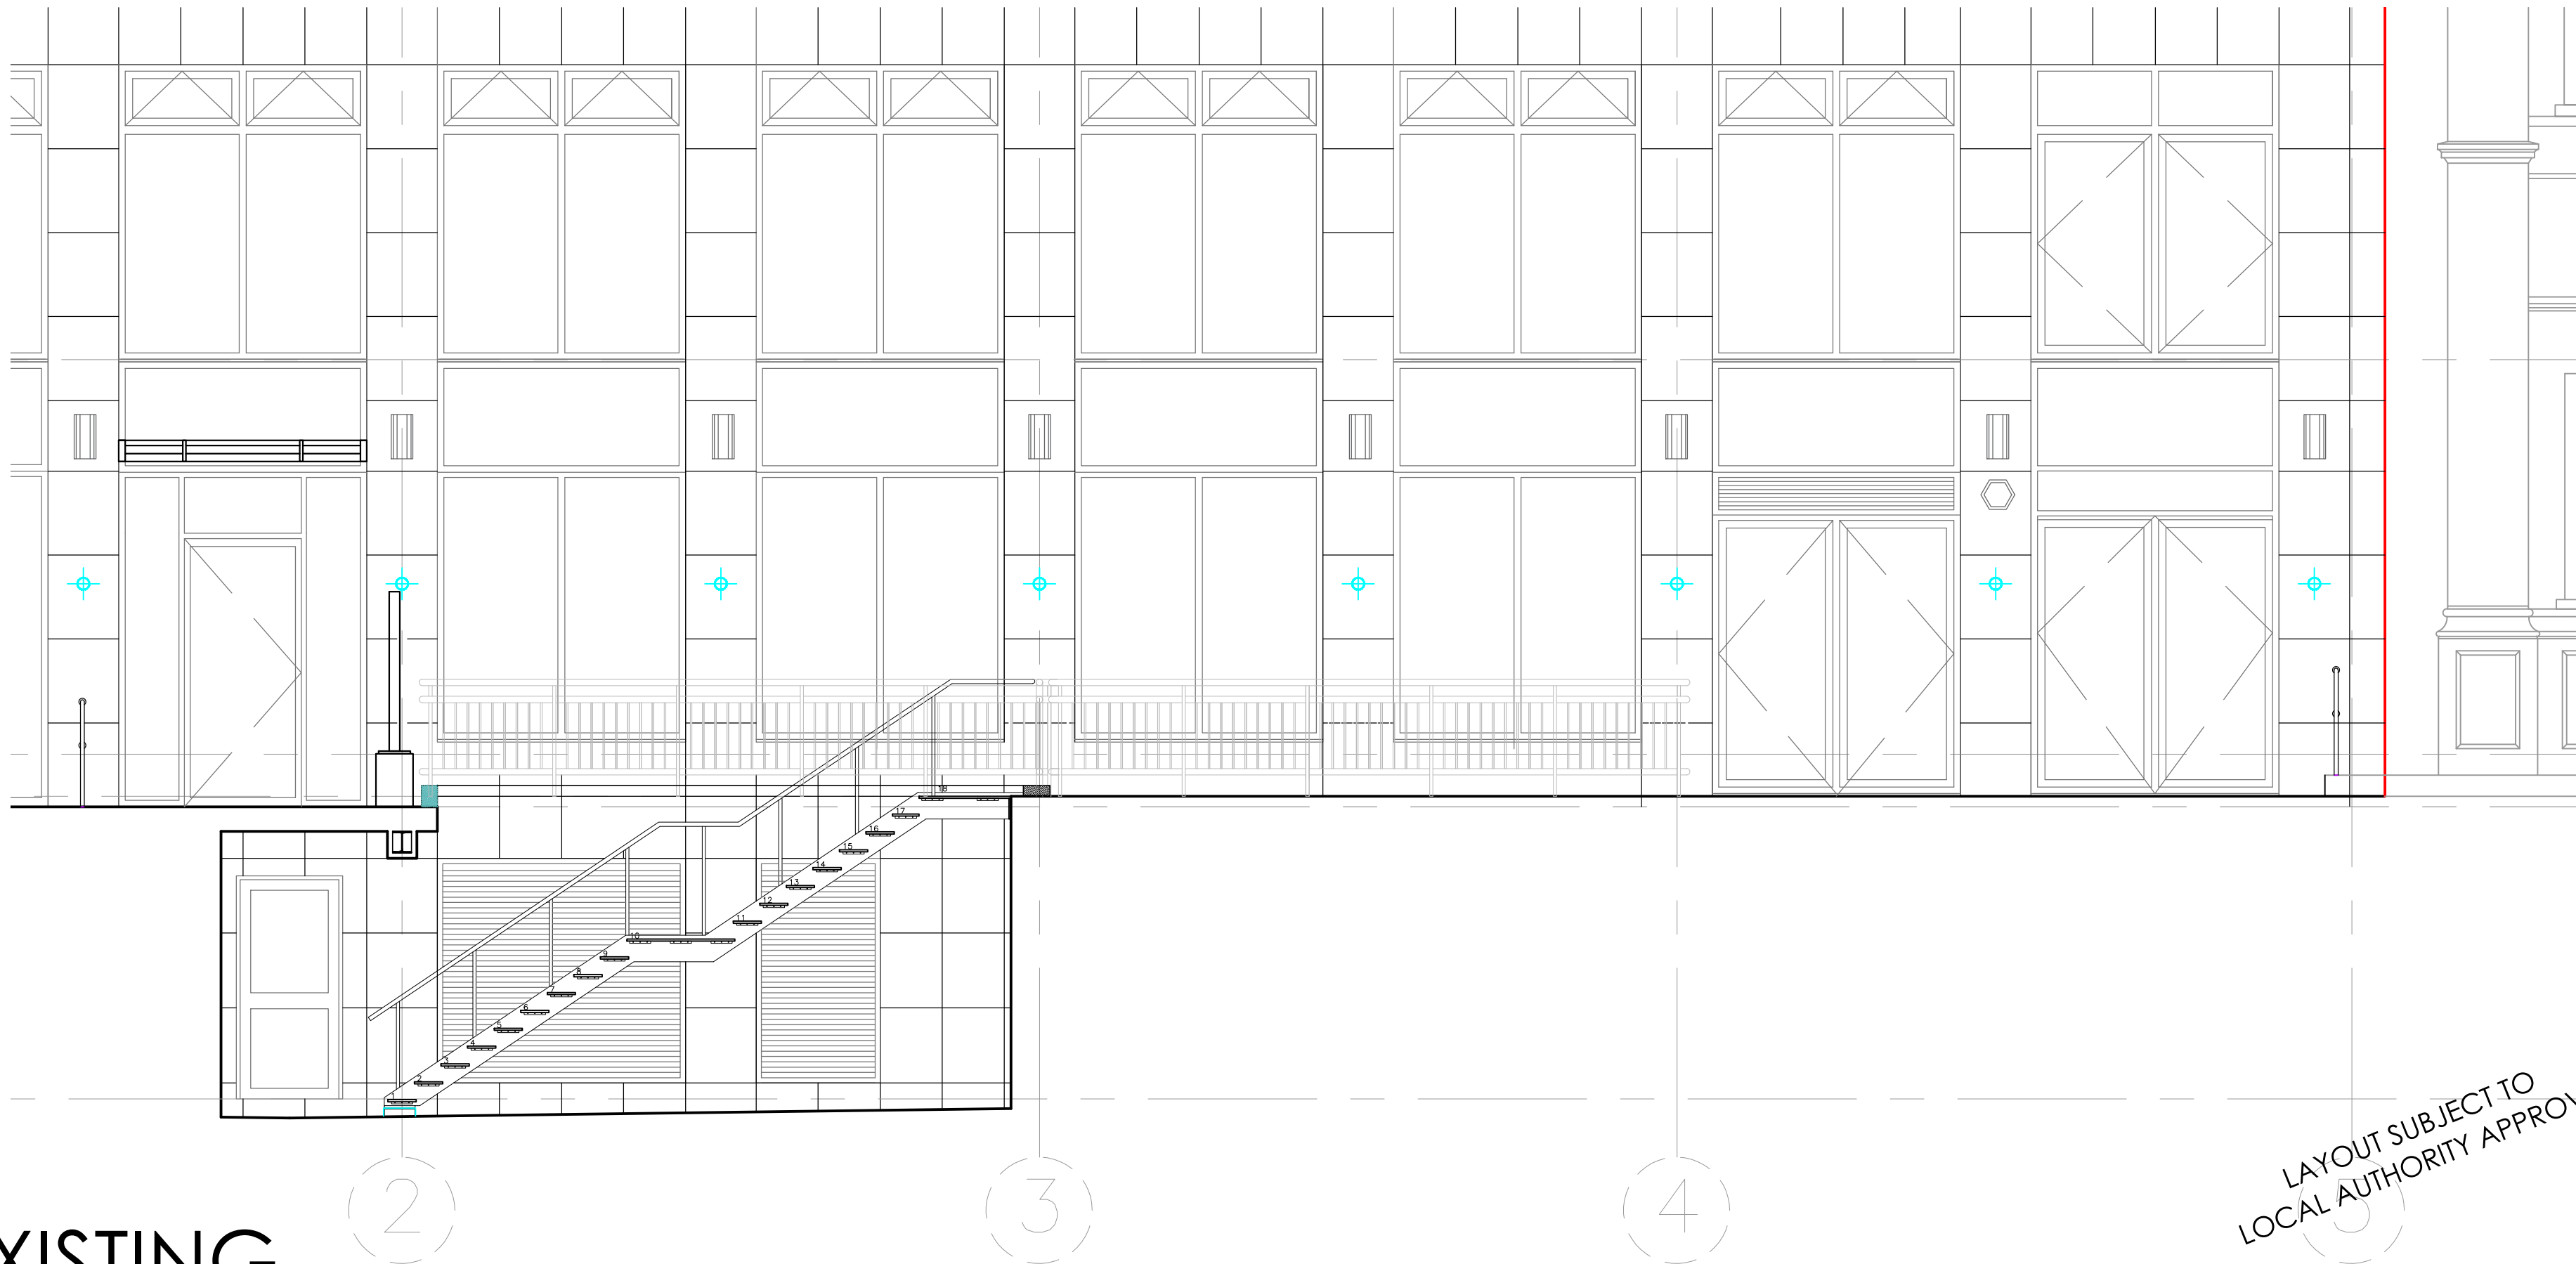

EXISTING GROUND FLOOR ELEVATION 38 WHITFIELD STREET

LAYOUT SUBJECT TO
LOCAL AUTHORITY APPROVALS



THIS DRAWING REMAINS THE PROPERTY OF BASE INTERIORS LTD. IT MAY NOT BE COPIED OR REPRODUCED WITHOUT EXPRESS WRITTEN CONSENT. FIGURED DIMENSIONS SHOULD BE USED WHERE GIVEN. DO NOT SCALE.

REV	DESCRIPTION	DATE
1	ESTATES & AGENCY	
2	CLIENT	
3	38 WHITFIELD STREET	
4	LONDON W1T 2RH	
5	SITE ADDRESS	
6	EXISTING ELEVATION	
7	DRAWING TITLE	
8	EAA 516	EX-E 001
9	PROJECT NO.	2
10	DRAWING NO.	REV.
11	1:50 ON A2	EXISTING
12	SCALE	DESCRIPTION
13	AV	09.08.2023
14	DRAWN	DATE
15	T. 020 7487 3222	
16	F. 020 7487 3555	
17	BASEINTERIORS	
18	BASE	
19	15 BERKELEY MEWS LONDON W1H 7AX	