
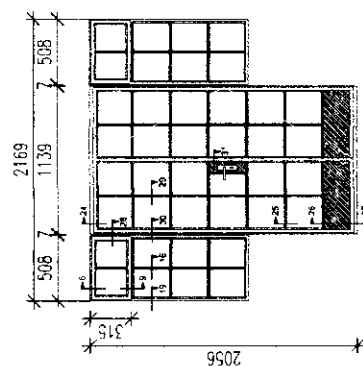
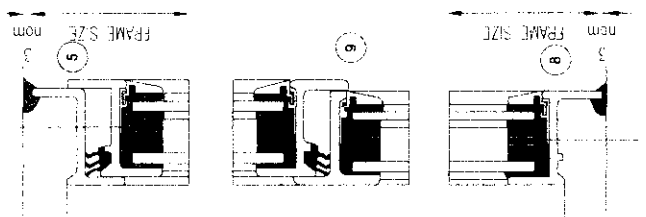
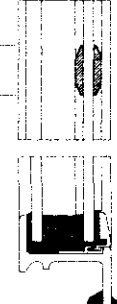
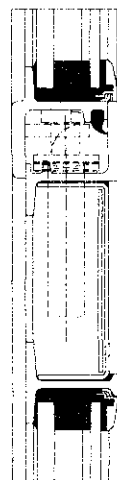
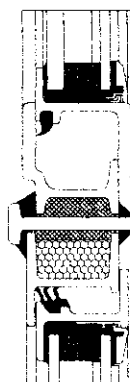


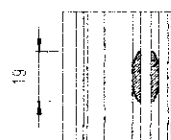

EXISTING WINDOW - SCALE 1:20
TAKEN FROM DRAWING ELEMENT STEEL
WINDOWS DRAWING NO. D-RQ0501/1

[illegible]

Client: Russell Court (Bloomsbury)
Management Limited

Project: Russell Court, Upper Woburn Place,
London

Title: Existing French Door Detail

[illegible]

Date: 27/09/2019	Scale: 11 A	120 g A1
Dress by: GFA	Checked by: -	
Job No.	Drug No.	Rev.

The Secretary, 38 Erdington Road,