



Studio Charrette will not be responsible for any principal designer duties under CDM 2015.
No site work is to be carried out until permissions are in place. Site searches to be carried out before any works to site.
All structural elemental/associated calculations to be confirmed and provided by structural engineer.

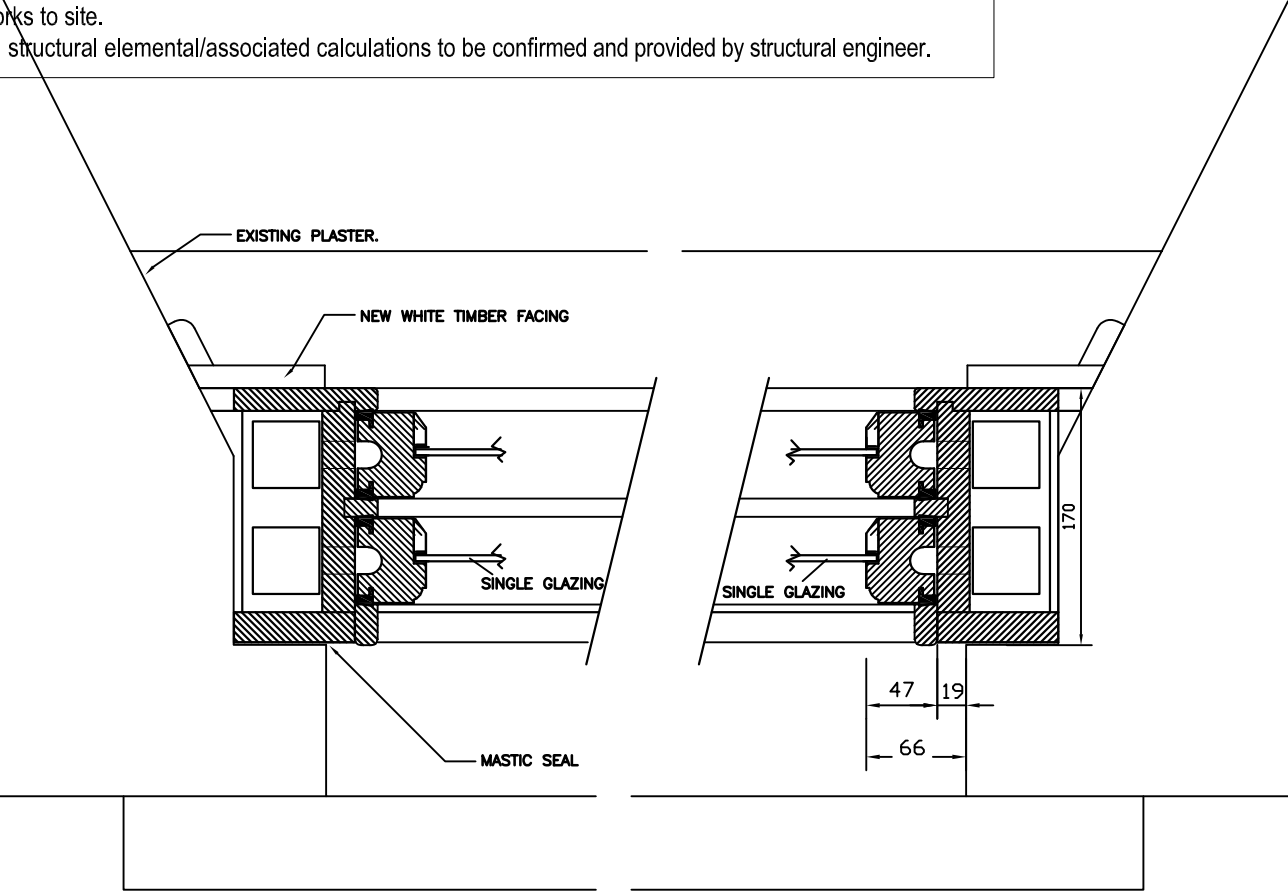

Existing Section Thru timber Window – horizontal
Scale. 1:5

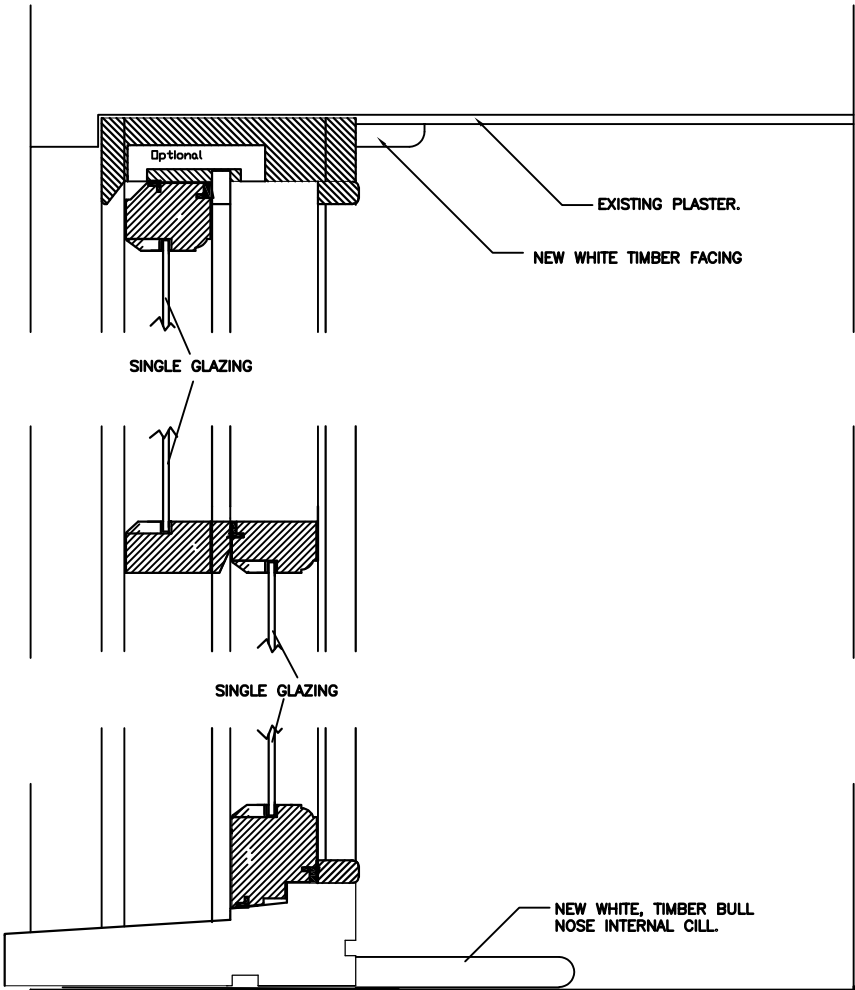

Existing Section Thru timber Window – Vertical
Scale. 1:5

NOTES:

This drawing is not a working drawing, and is only for the purpose of the following:-

A- Planning Submission

The main contractor is responsible for informing the lead designer of any discrepancy on, or between, this drawing and any other relevant document.

All existing walls, foundations and lintels or other structural items are to be confirmed load bearing and adequate for increased loading where relevant prior to work commencing.

Any existing walls to be removed are to be confirmed non-loadbearing prior to removal.

Boundaries, angles, and dimensions are to be checked by the main contractor prior to work commencing.

Written dimensions only to be used from this drawing. If in doubt consult the lead designer for clarification.

STUDIO
CHARRETTE

A: The Clubhouse, 50 Grosvenor Hill, London, W1K 3QT
W: www.studiocharrette.co.uk

Client

Ragnar Poulsen

Project Title
88A Torriano Avenue,
London NW5 2SE

Drawing Title
Proposed new windows

Existing Window details

Drawing No. SC / 23 / 90 - 302		Rev	
Scale 1:50 & 1:100 @ A3	Date - June 2023	Planning	
	Created By A Mc	Bulking Control	
	Check By	Client	
		Sketch	
		Information	

This drawing and the copyright, design rights and all other intellectual property rights in it belong to Studio Charrette Ltd. No licence or assignment of any such rights is granted hereunder. This drawing is not to be copied or divulged to a third party without written permission.

