




01 Landscape Sectional Elevation AA
201 1:100@ A1

DOMVS
LONDON

WWW.DOMVSLONDON.COM

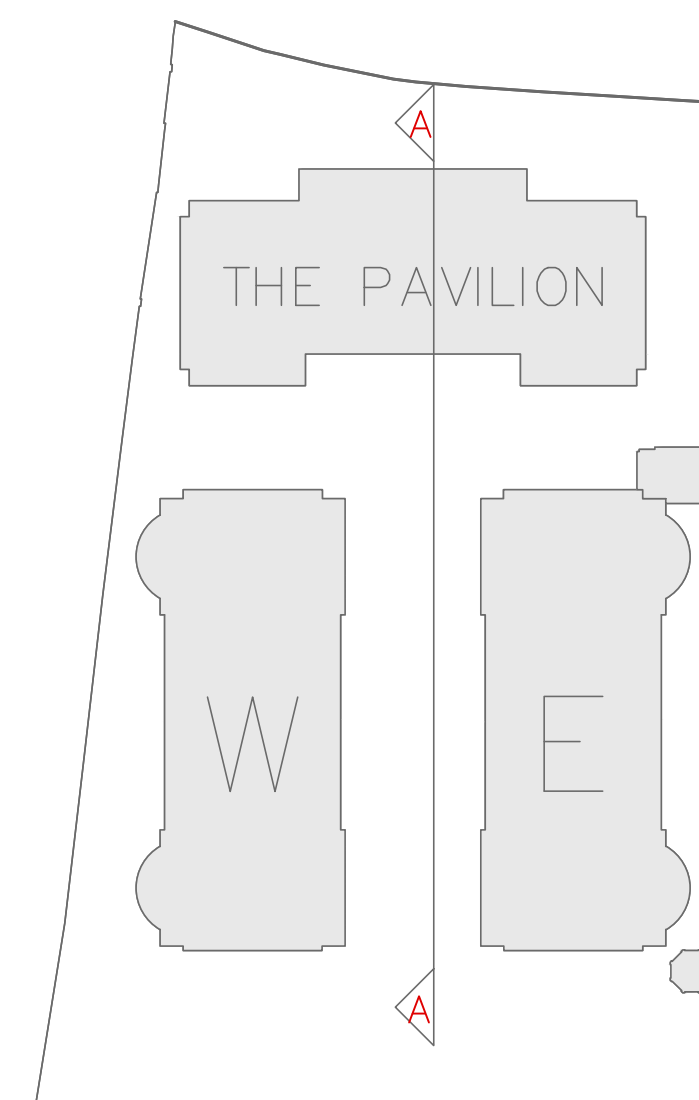

PROJECT:
52 AVENUE ROAD

TITLE:
PROPOSED LANDSCAPE
SECTION A-A

Date: MAY 2023

Scale: 1:100 @ A1 **Drawn:** JCGD

DRAWING NUMBER: 132-201