

2.2 Additional Views

During the PAA meeting dated 30.01.2023 the Camden planning and design officers also requested additional views of the Kingsway Block. It was agreed that these views can be 'white renders' taken from our drawing models.

The following drawings represent the agreed views:

18077-SQP-XX-XX-SK-A-00662

18077-SQP-XX-XX-SK-A-00663

18077-SQP-XX-XX-SK-A-00664



18077-SQP-XX-XX-SK-A-00665

18077-SQP-XX-XX-SK-A-00666


18077-SQP-XX-XX-SK-A-00667

Do not scale from this drawing. All dimensions to be checked on site. All omissions and discrepancies to be reported to the Architect immediately

This work is copyright and shall not be reproduced or used for any other purpose without the written permission of Squire and Partners.

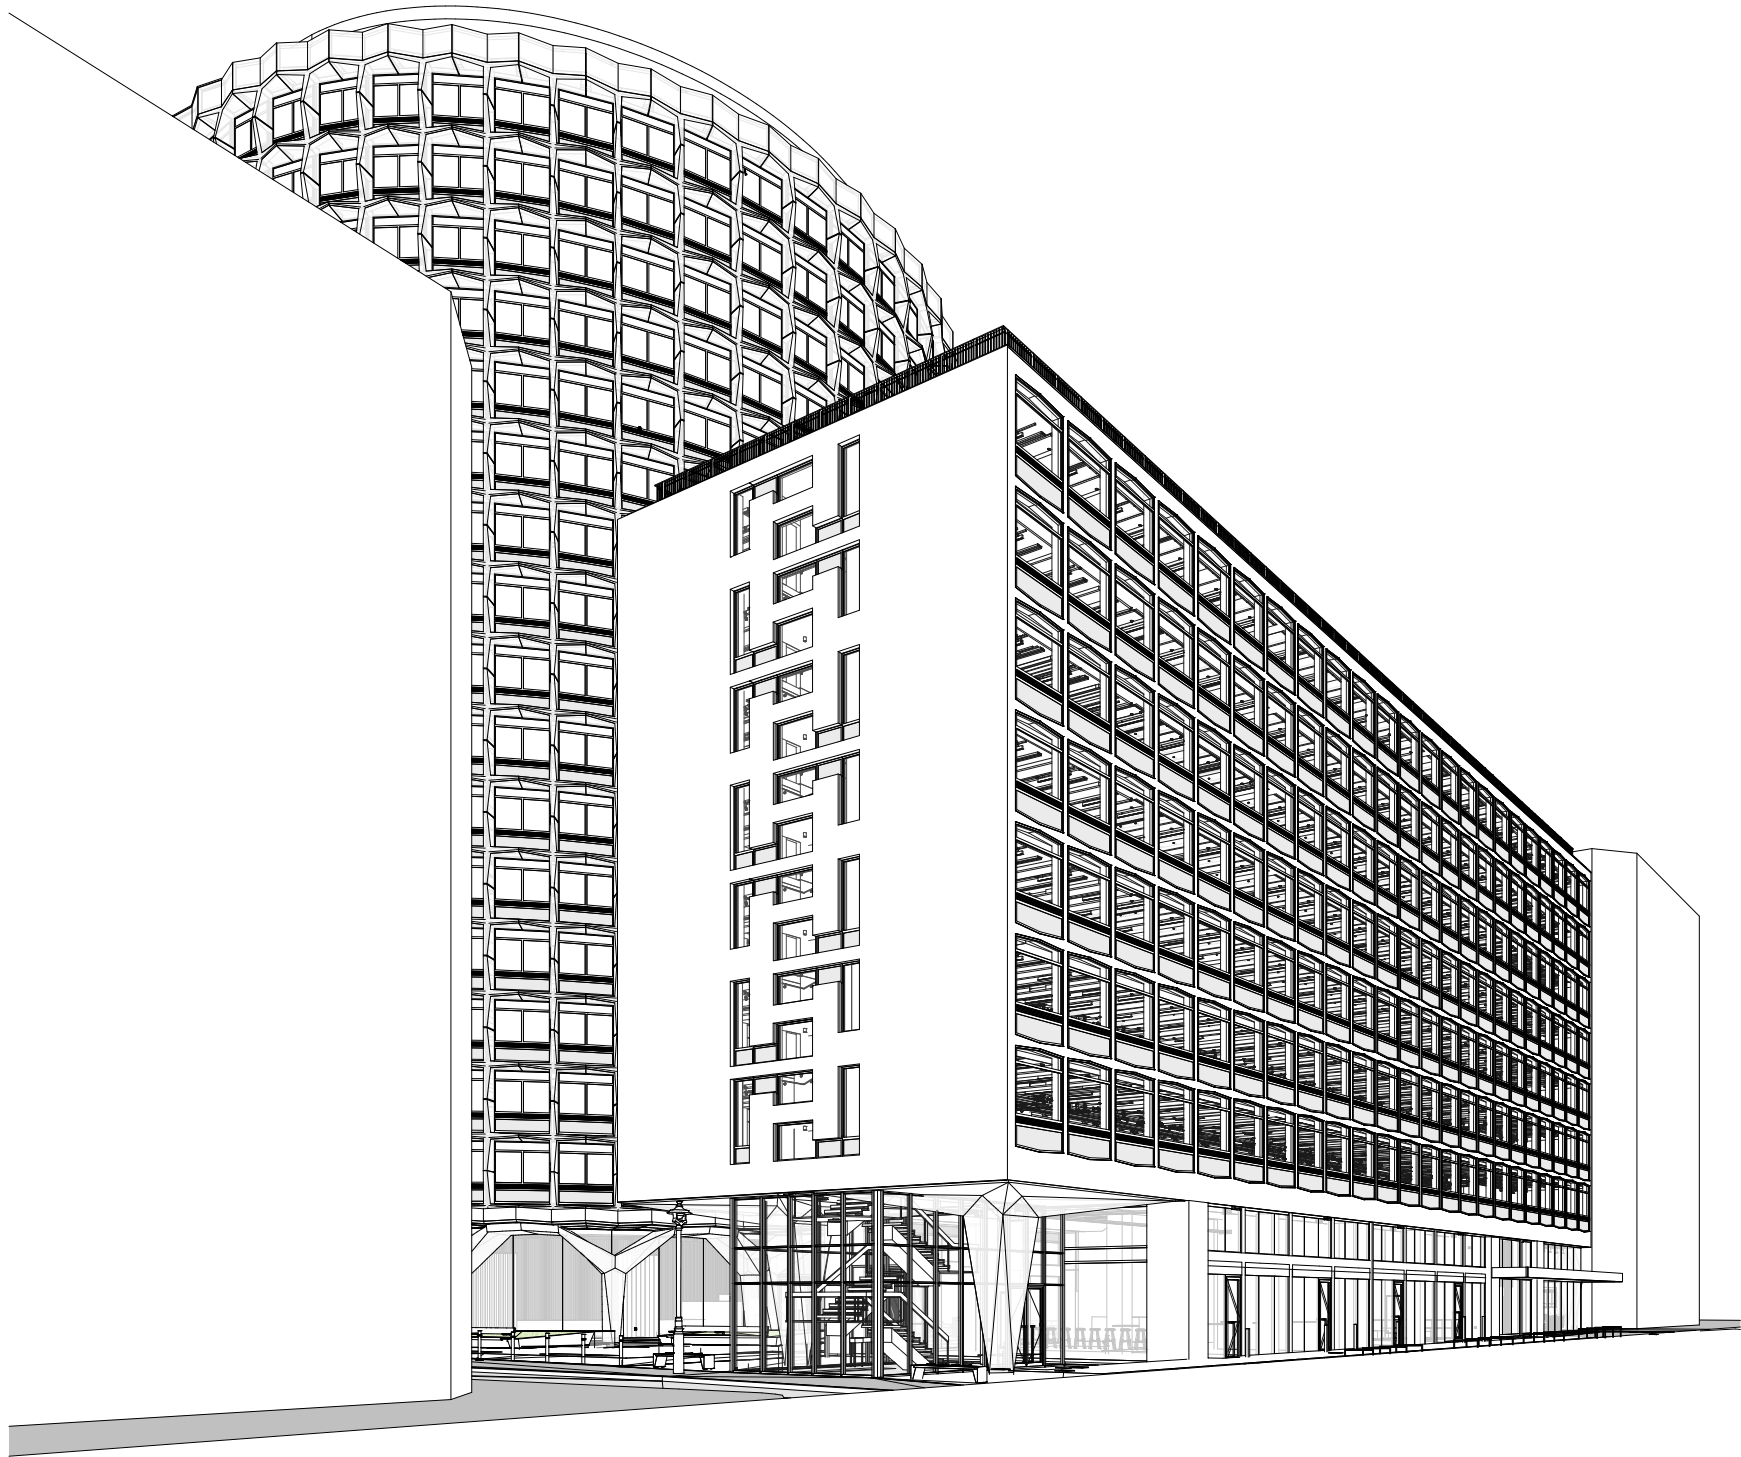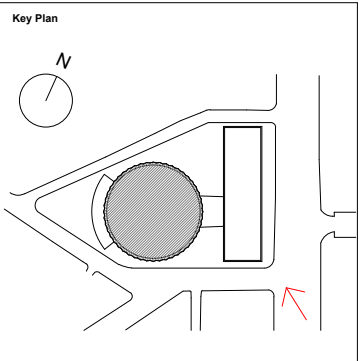


Description	Date	Chk	Rev
SQUIRE & PARTNERS			
Squire and Partners LLP The Department Store 248 Ferndale Road, London SW9 8FR T: 020 7278 5555 info@squireandpartners.com www.squireandpartners.com			
Project			
Space House London WC2			
Title			
Block 01 3D view from Kingsway (North)			
Status			
For Information			
Date	Scale @ ISO A1	Job Number	
27/01/2023		18077	
Drawing Number			Revision
18077-SQP-XX-XX-SK-A-00662			

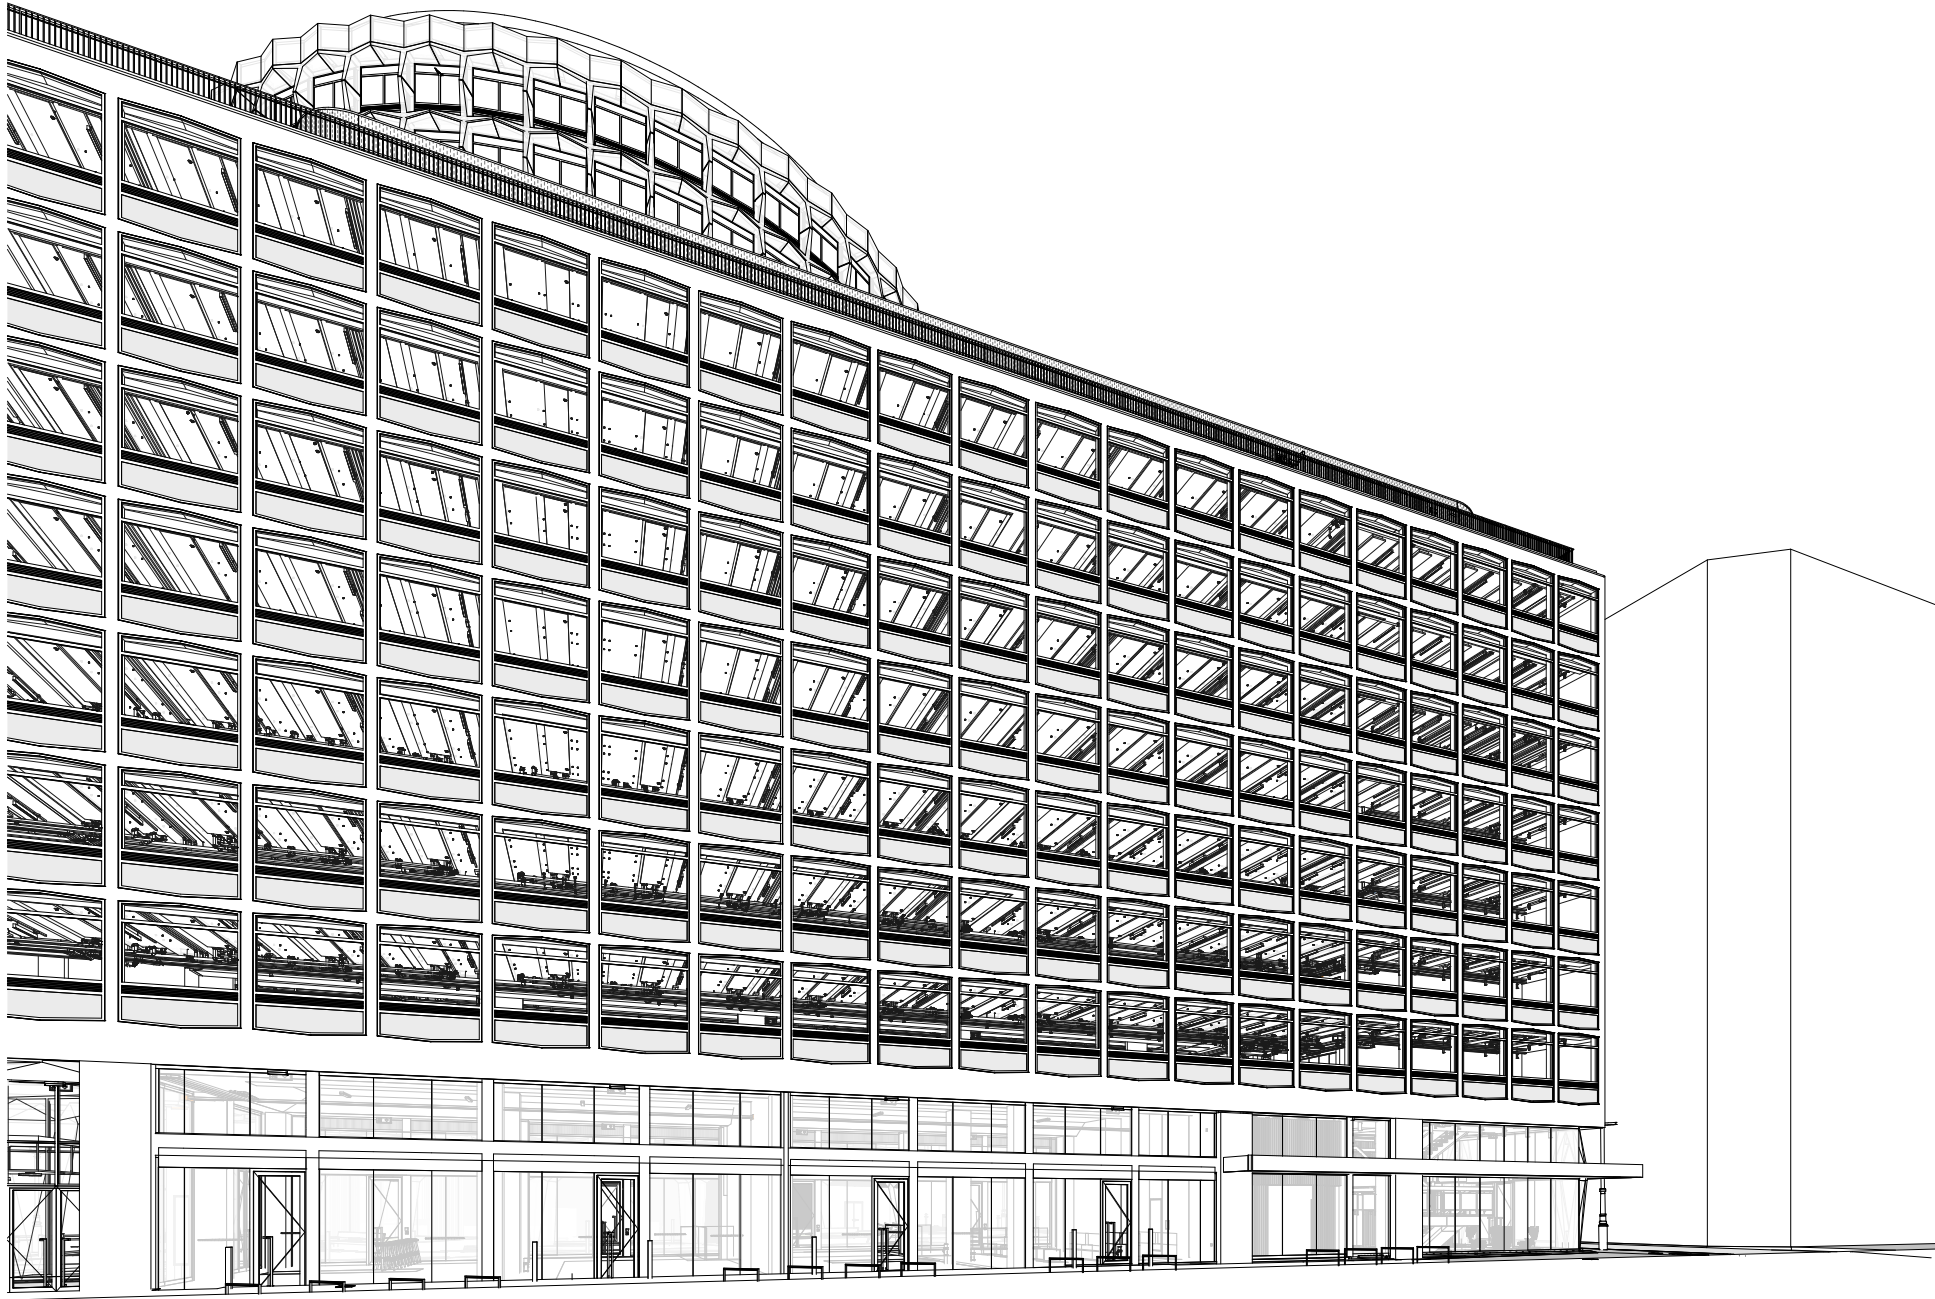

Do not scale from this drawing. All dimensions to be checked on site. All omissions and discrepancies to be reported to the Architect immediately


This work is copyright and shall not be reproduced or used for any other purpose without the written permission of Squire and Partners.

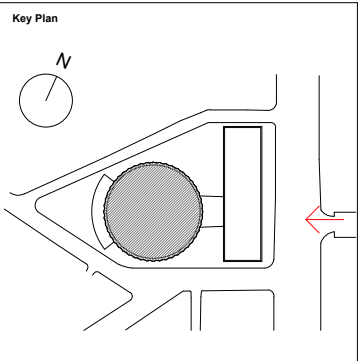

Description	Date	Chk	Rev
SQUIRE & PARTNERS			
Squire and Partners LLP The Department Store 248 Ferndale Road, London SW9 8FR T: 020 7278 5555 info@squireandpartners.com www.squireandpartners.com			
Project			
Space House London WC2			
Title			
Block 01 3D view from Sardinia Street			
Status			
For Information			
Date	Scale @ ISO A1	Job Number	
24/01/2023		18077	
Drawing Number			Revision
18077-SQP-XX-XX-SK-A-00663			

Do not scale from this drawing. All dimensions to be checked on site. All omissions and discrepancies to be reported to the Architect immediately

This work is copyright and shall not be reproduced or used for any other purpose without the written permission of Squire and Partners.

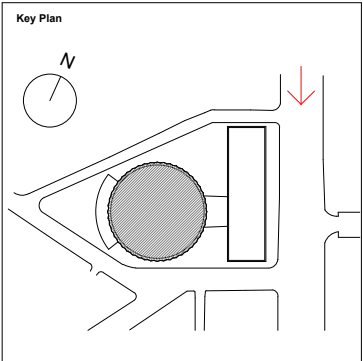


Description	Date	Chk	Rev
SQUIRE & PARTNERS			
Squire and Partners LLP The Department Store 248 Ferndale Road, London SW9 8FR T: 020 7278 5555 info@squireandpartners.com www.squireandpartners.com			
Project			
Space House London WC2			
Title			
Block 01 3D view from Kingsway (North)			
Status			
For Information			
Date	Scale @ ISO A1	Job Number	
27/01/2023		18077	
Drawing Number	Revision		
18077-SQP-XX-XX-SK-A-00664			



Do not scale from this drawing. All dimensions to be checked on site. All omissions and discrepancies to be reported to the Architect immediately

This work is copyright and shall not be reproduced or used for any other purpose without the written permission of Squire and Partners.

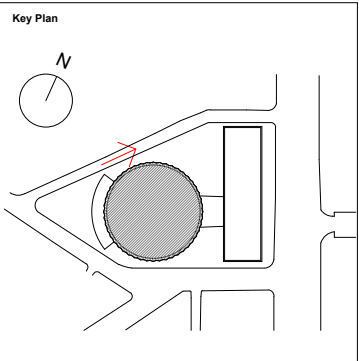

Description	Date	Chk	Rev
-------------	------	-----	-----


SQUIRE & PARTNERS

Squire and Partners LLP
The Department Store
248 Ferndale Road, London SW9 8FR
T: 020 7278 5555
info@squireandpartners.com
www.squireandpartners.com

Project
Space House
London
WC2


Title
Block 01
3D view from Keeley street

Status		
For Information		
Date	Scale @ ISO A1	Job Number
27/01/2023		18077
Drawing Number	Revision	
18077-SQP-XX-XX-SK-A-00665		

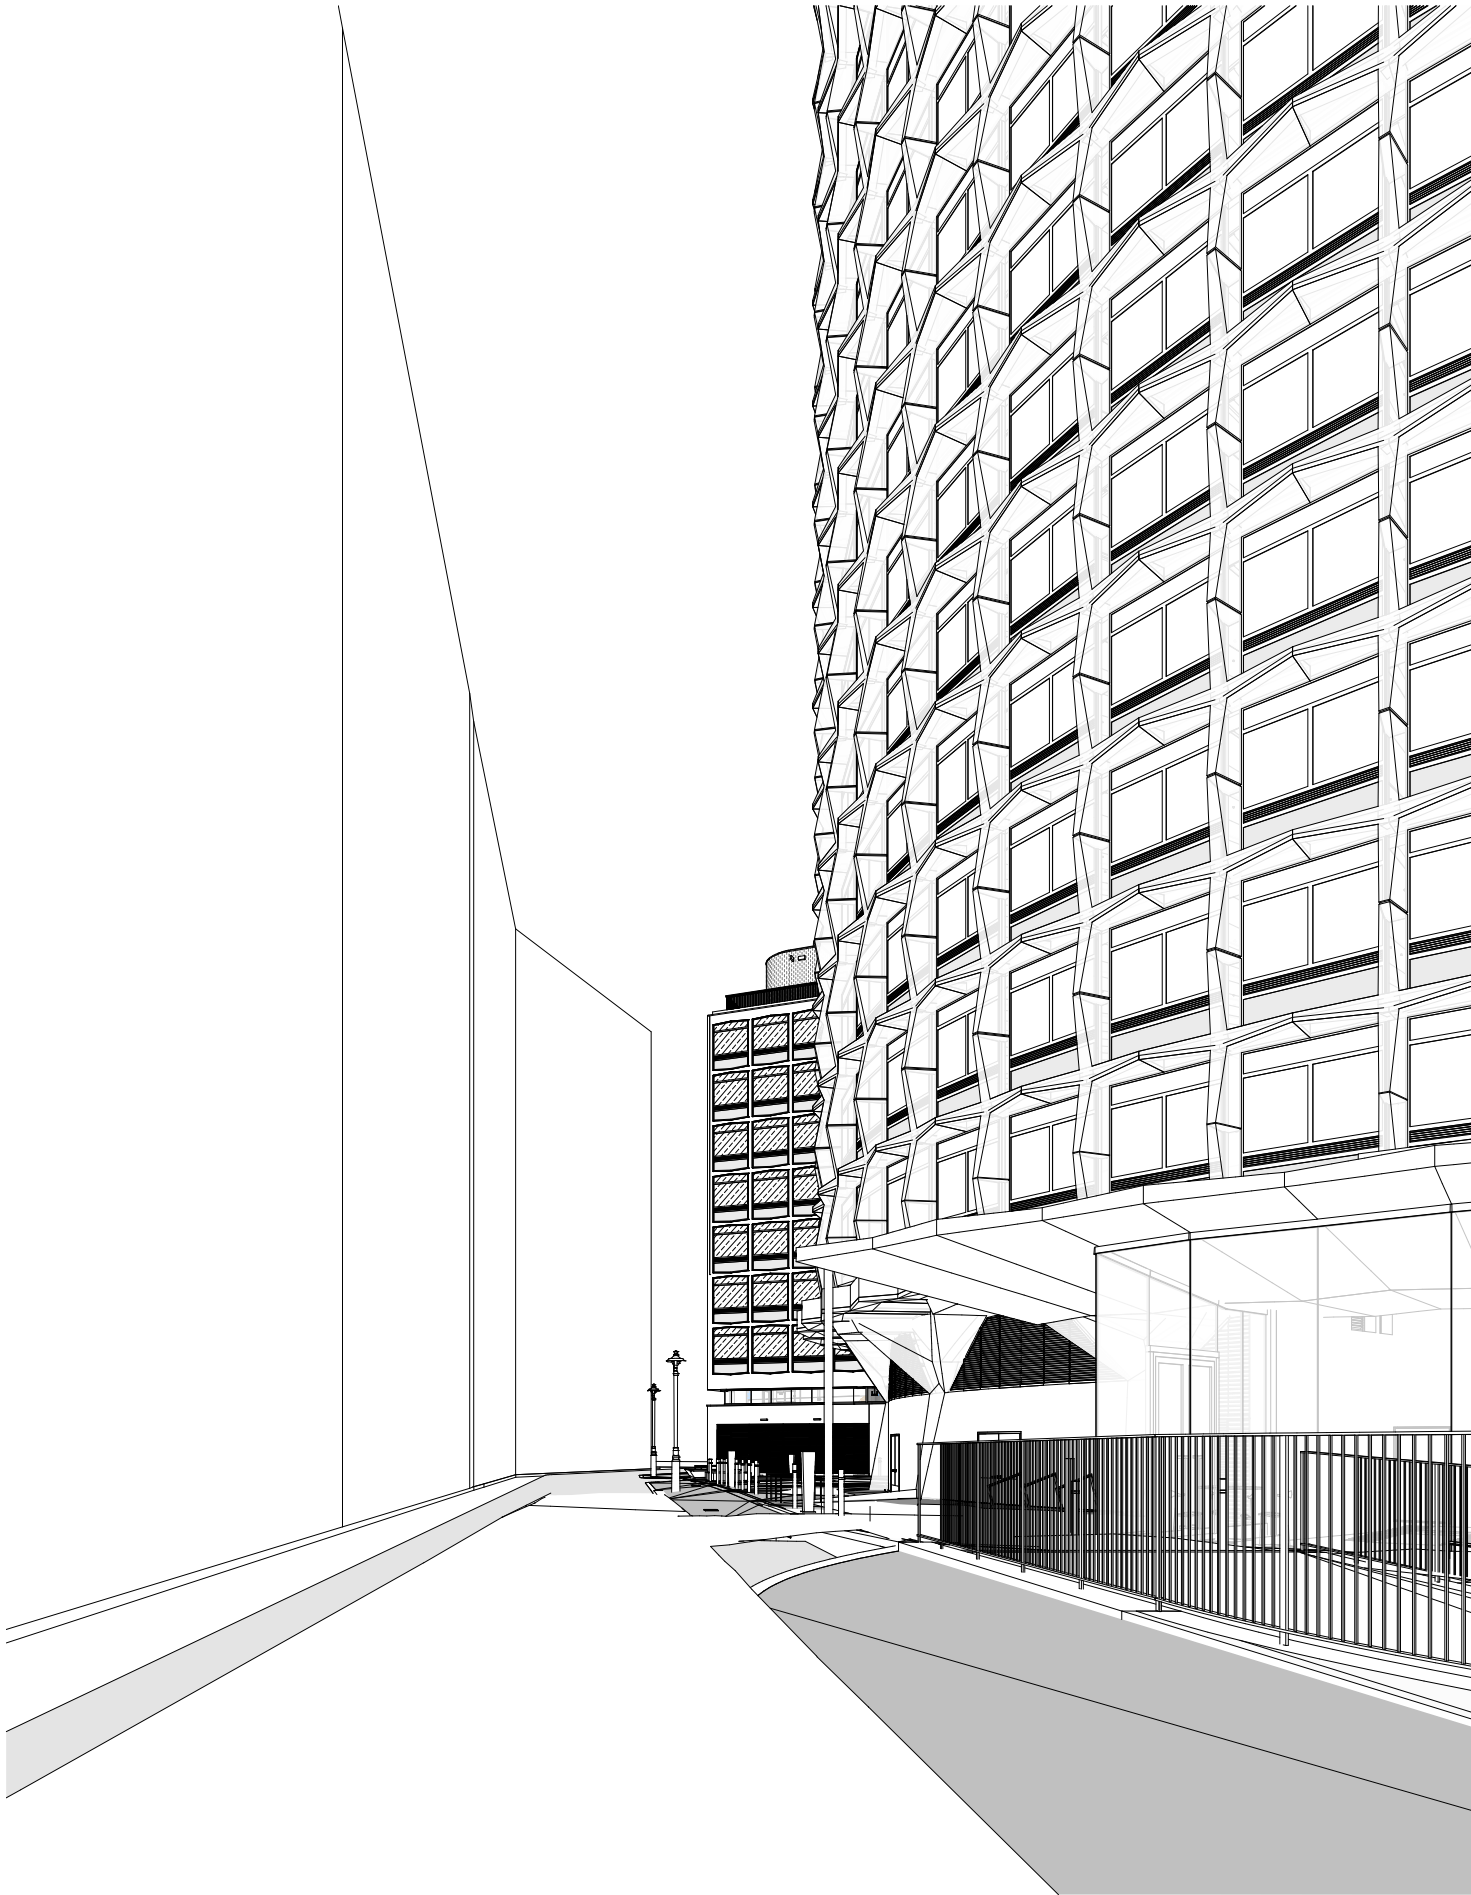

Do not scale from this drawing. All dimensions to be checked on site. All omissions and discrepancies to be reported to the Architect immediately

This work is copyright and shall not be reproduced or used for any other purpose without the written permission of Squire and Partners.

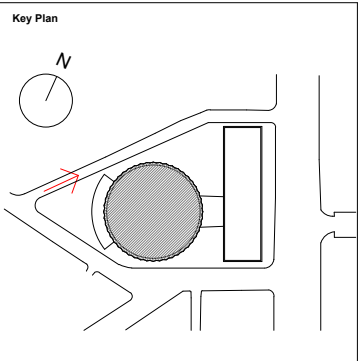

Description	Date	Chk	Rev
-------------	------	-----	-----


SQUIRE & PARTNERS

Squire and Partners LLP
The Department Store
248 Ferndale Road, London SW9 8FR
T: 020 7278 5555
info@squireandpartners.com
www.squireandpartners.com

Project
Space House
London
WC2


Title
Block 01
3D view from Keeley street 2

For Information		
Date	Scale @ ISO A1	Job Number
27/01/2023		18077
Drawing Number	Revision	
18077-SQP-XX-XX-SK-A-00666		

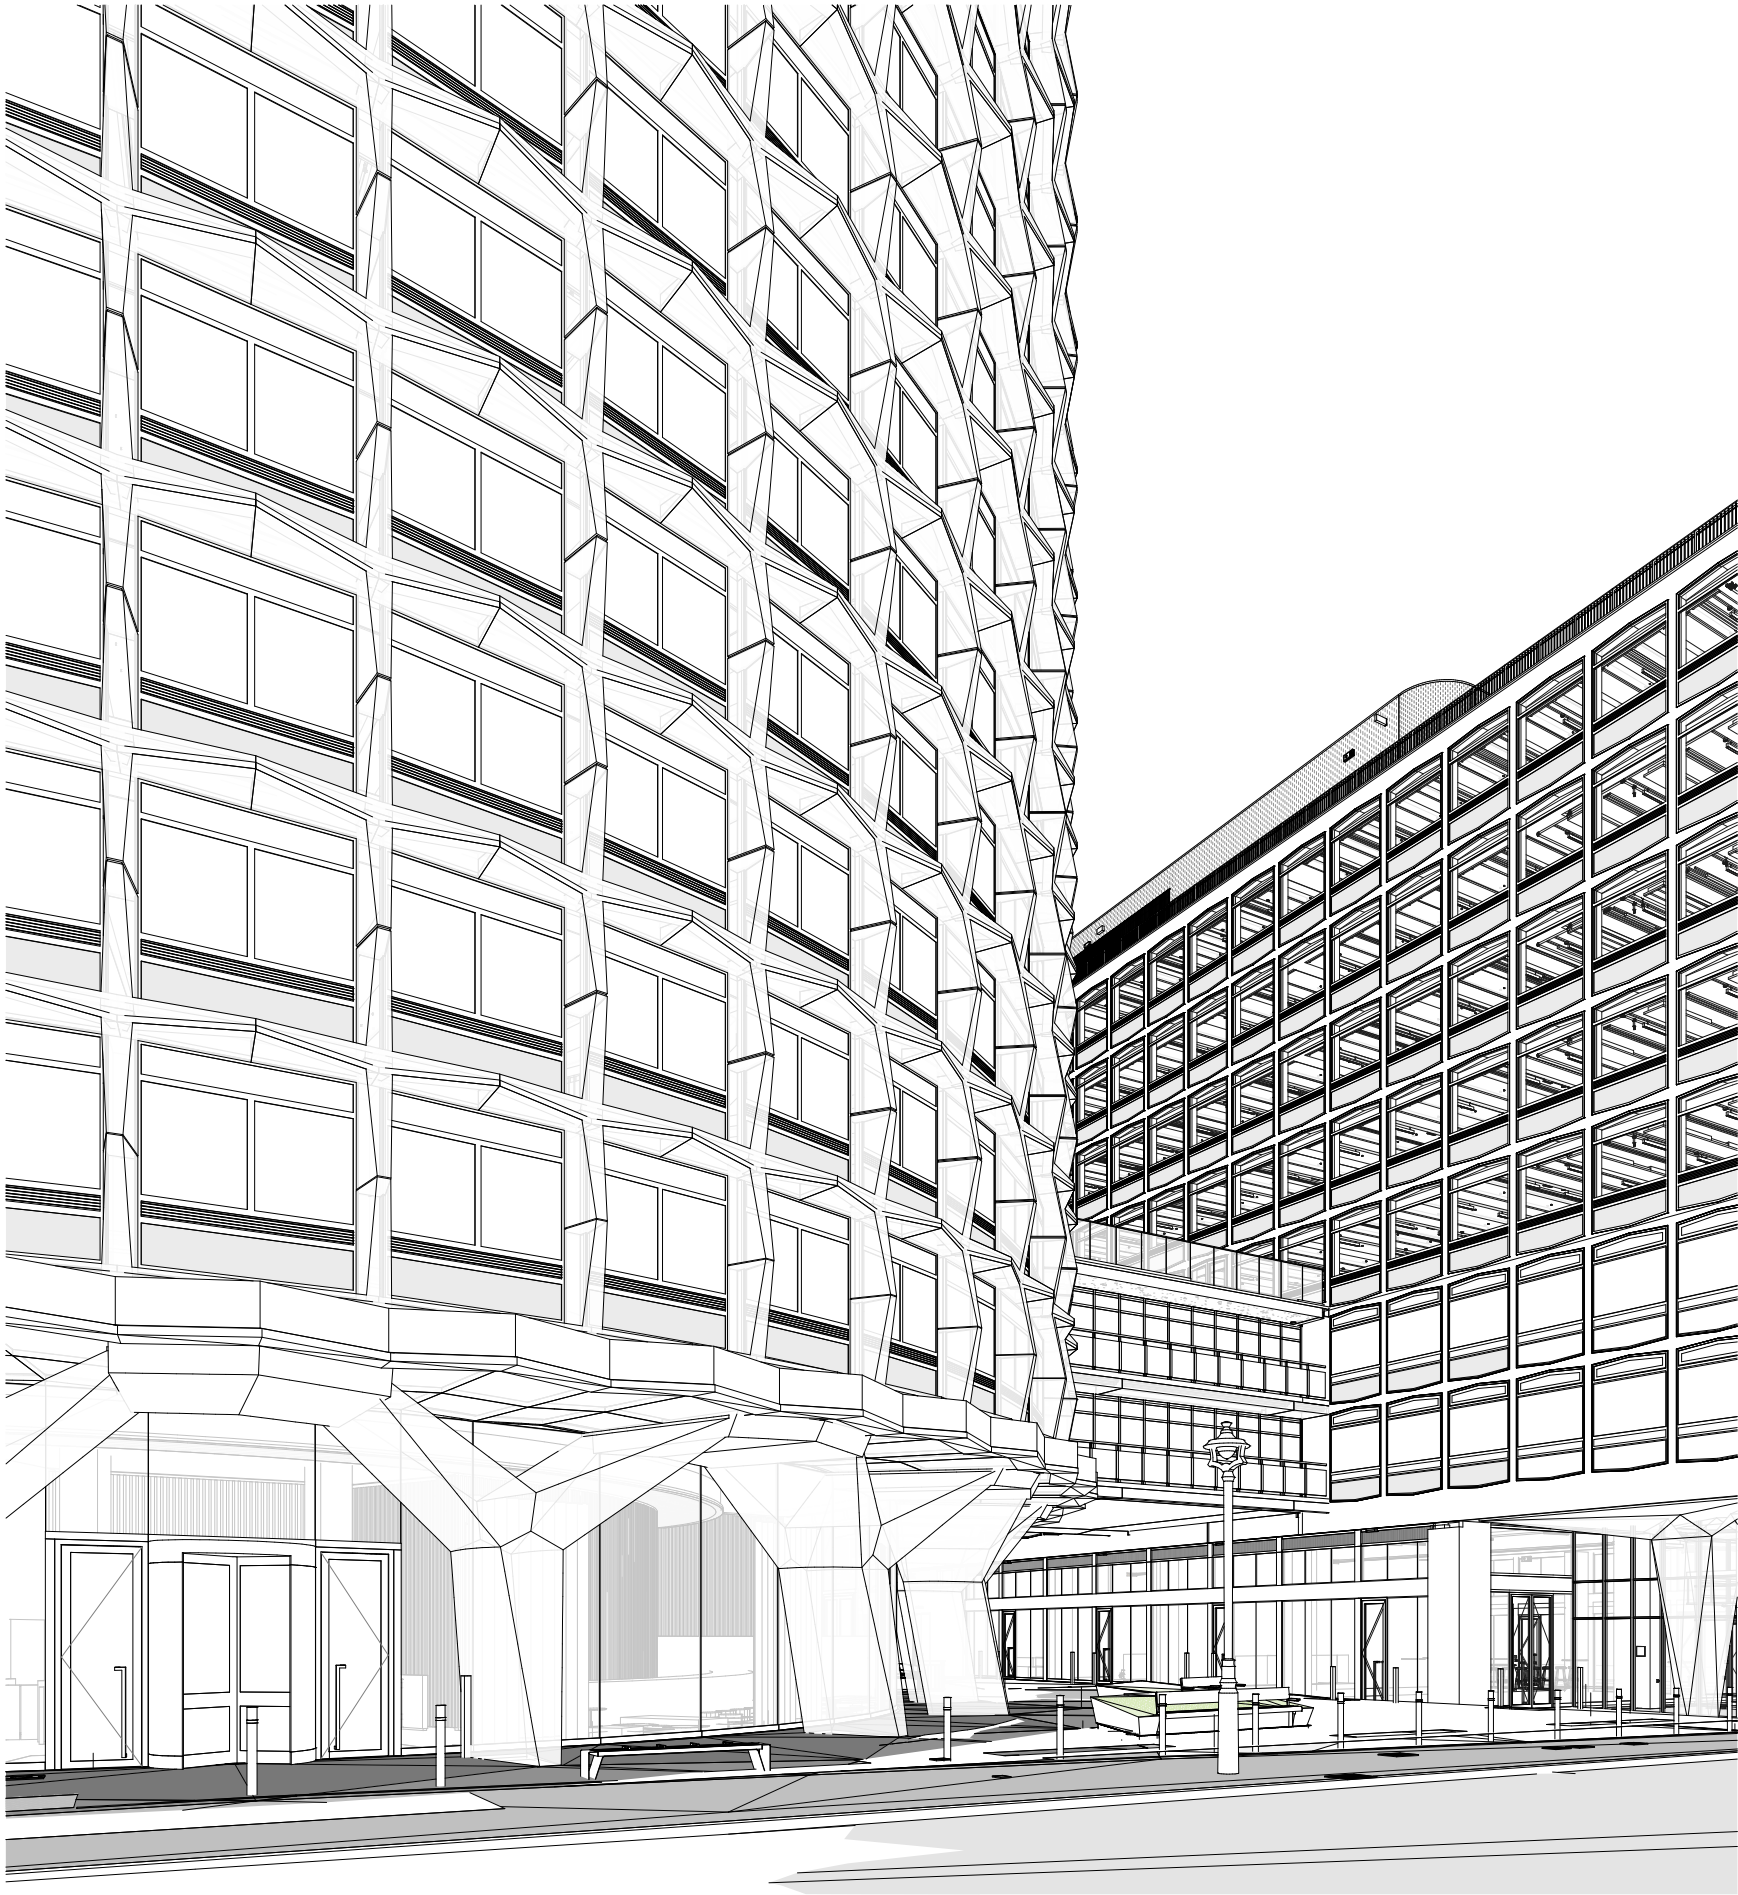

Do not scale from this drawing. All dimensions to be checked on site. All omissions and discrepancies to be reported to the Architect immediately

This work is copyright and shall not be reproduced or used for any other purpose without the written permission of Squire and Partners.

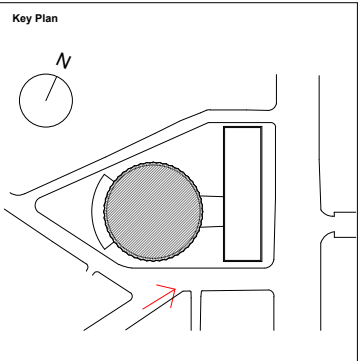

Description	Date	Chk	Rev
SQUIRE & PARTNERS			
Squire and Partners LLP The Department Store 248 Ferndale Road, London SW9 8FR T: 020 7278 5555 info@squireandpartners.com www.squireandpartners.com			
Project			
Space House London WC2			
Title			
Block 01 3D view from Kemble Street			
Status			
For Information			
Date	Scale @ ISO A1	Job Number	
17/07/2023		18077	
Drawing Number	Revision		
18077-SQP-XX-XX-SK-A-00667			

SQUIRE & PARTNERS

The Department Store, 248 Ferndale Road,
Brixton SW9 8FR
020 7278 5555 info@squireandpartners.com
www.squireandpartners.com