



REVISIONS  
14/08/2023 - REV\_A  
Jib door omitted on GF Reception.

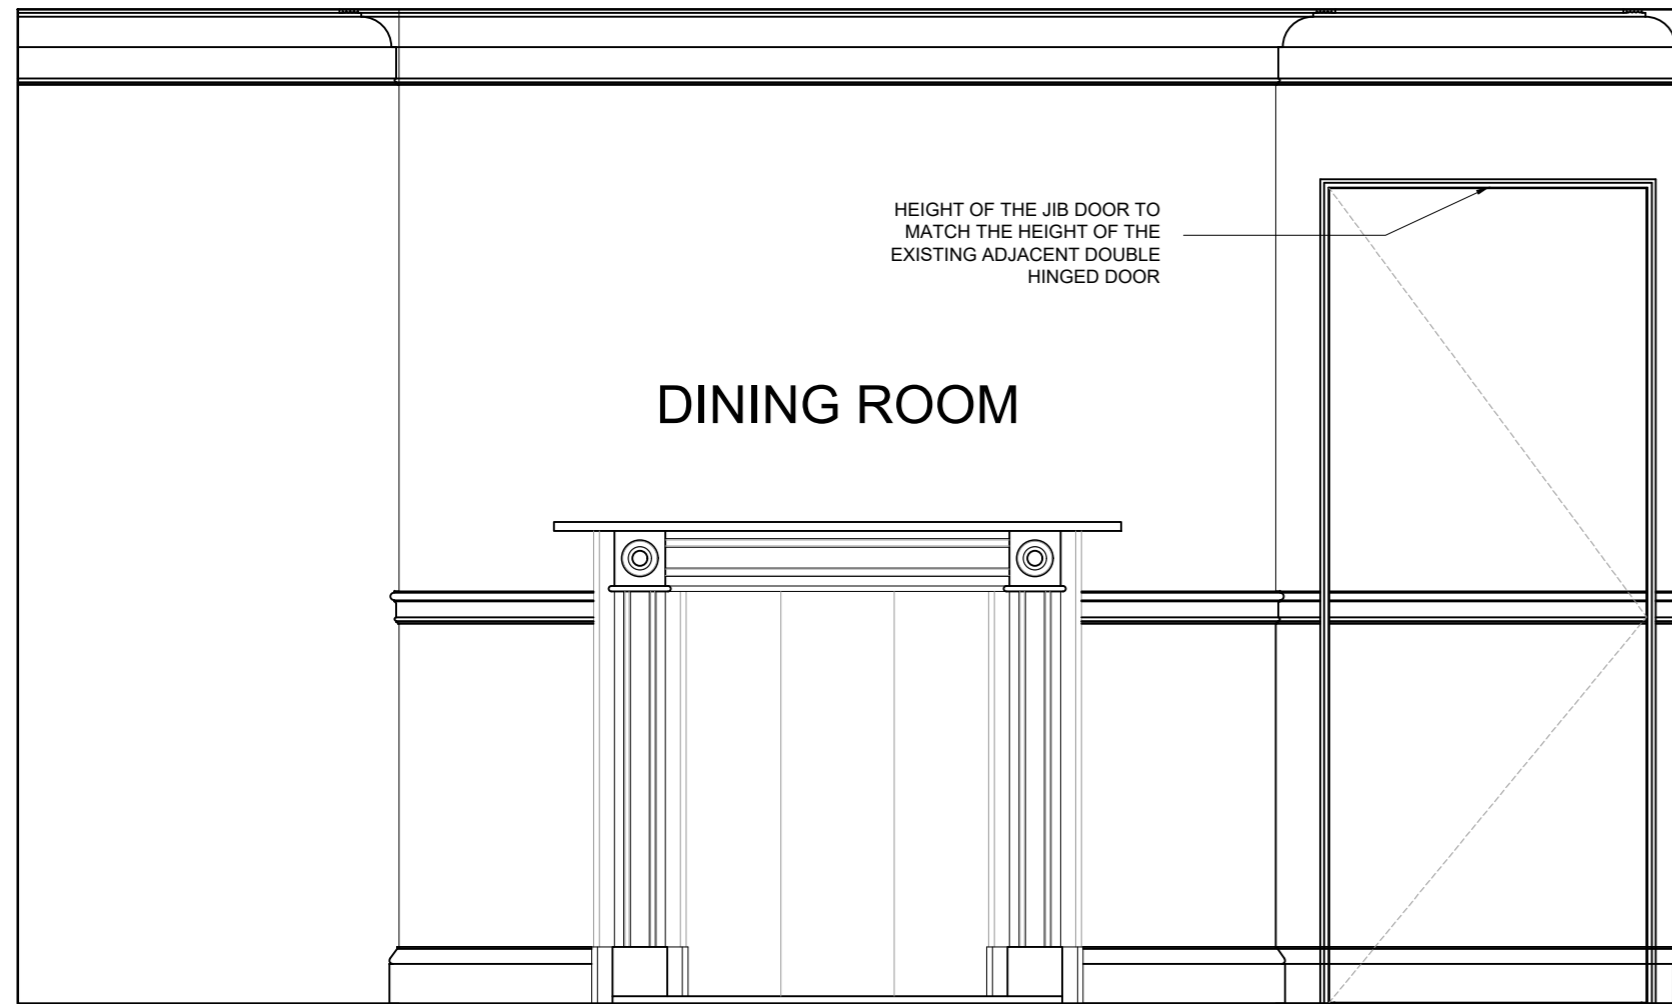

2 NEW JIB DOOR IN LGF DINING ROOM ELEVATION  
1:20@A2

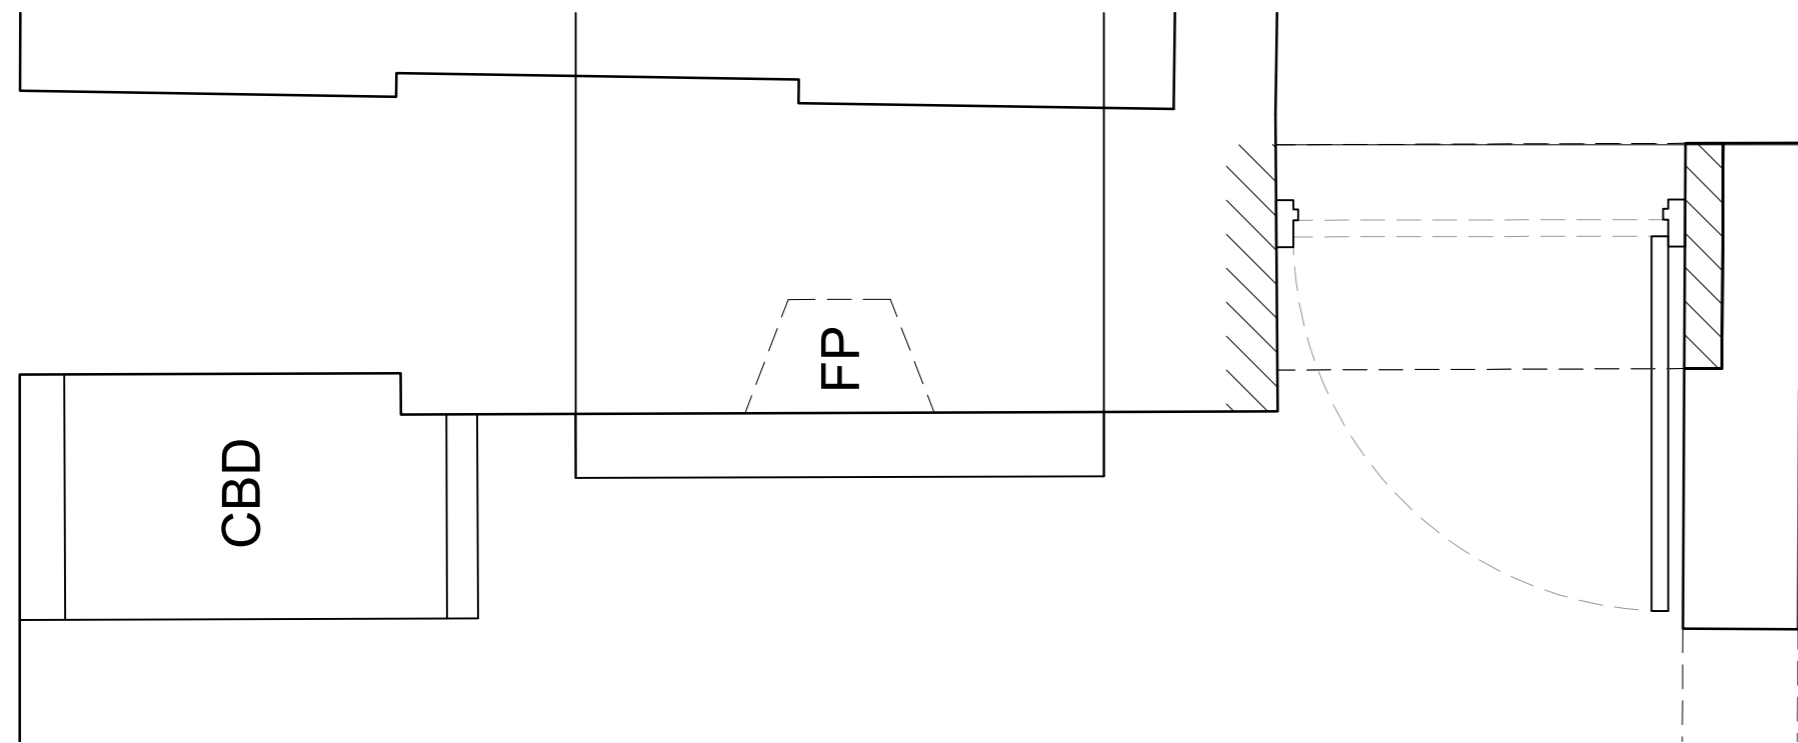

4 NEW JIB DOOR IN LGF DINING ROOM PLAN  
1:20@A2

1 Proposed Jib Door Details  
1:20@A2

NOTES

11 PARK VILLAGE WEST  
REGENTS PARK  
LONDON NW1 4AE

PROPOSED JIB DOOR DETAILS

DWG No: 11PVW/P401A

SCALE: 1:20 @ A2

DATE: APRIL 2023

BELSIZE ARCHITECTS

48 PARKHILL ROAD, LONDON, NW3 2YP  
T: 020 7482 4420  
E: MAIL@BELSIZEARCHITECTS.COM

© COPYRIGHT  
NOT TO BE REPRODUCED OR USED  
WITHOUT PERMISSION

