



## 1 Facade Elevation

Scale 1 : 25

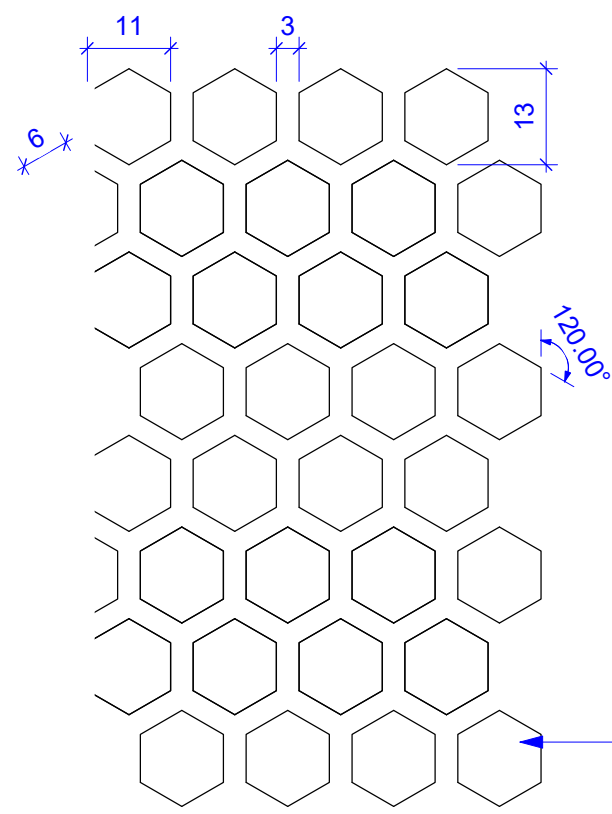


## 2 Facade Mesh

Scale 1 : 1

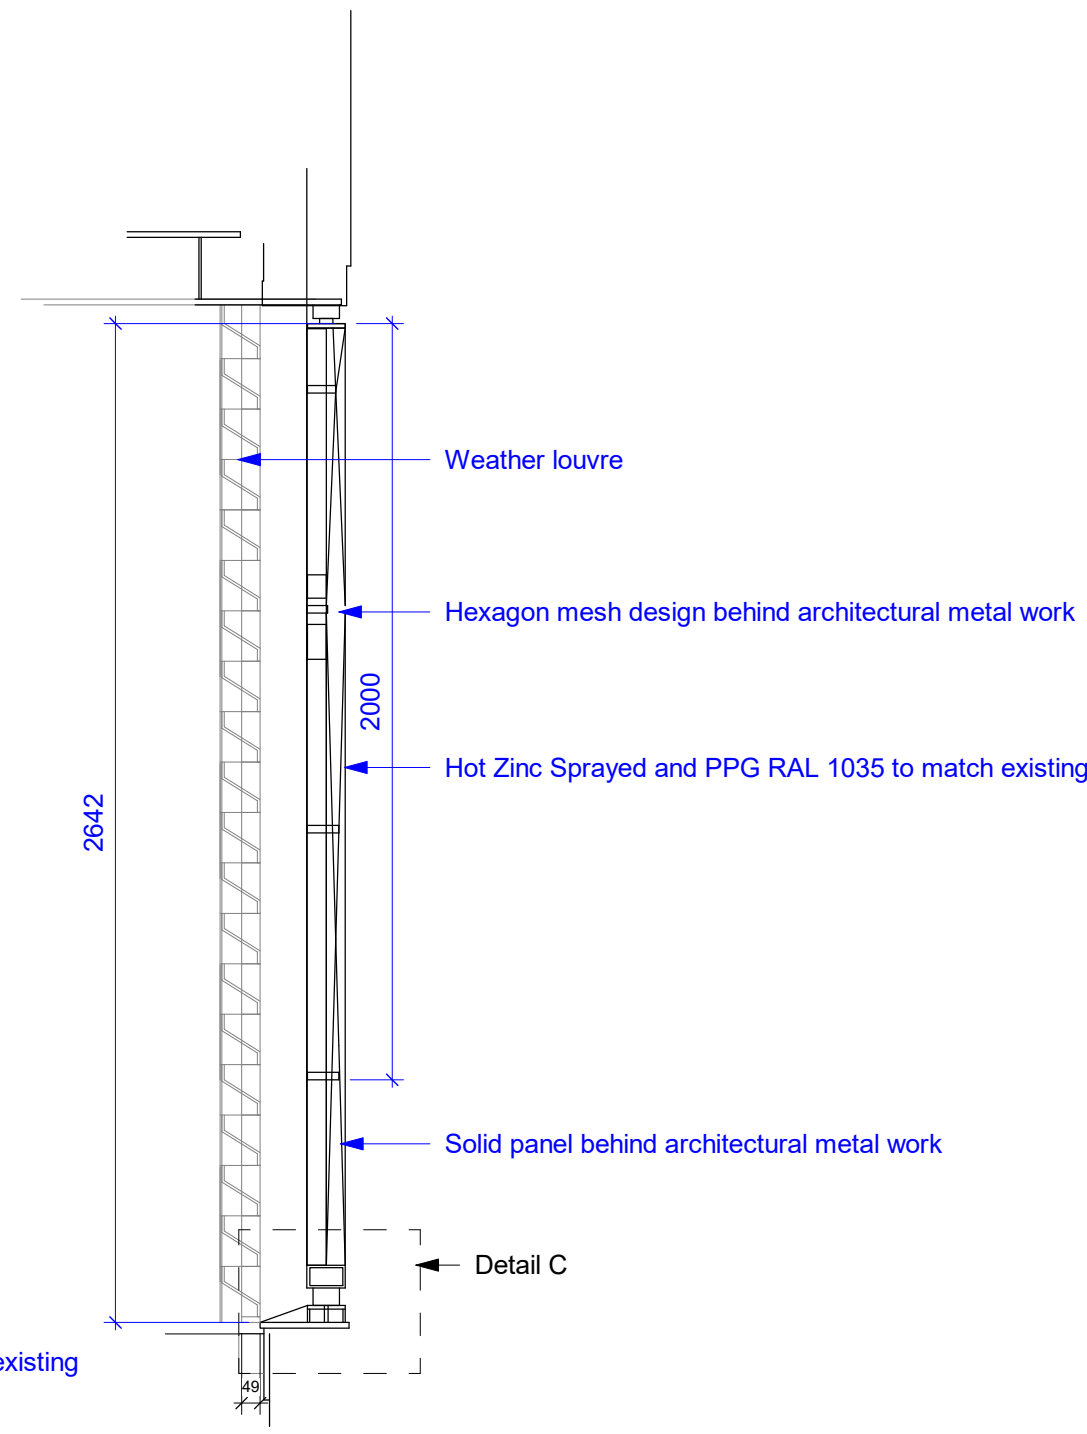


## A Section of Louvre

Scale 1 : 20

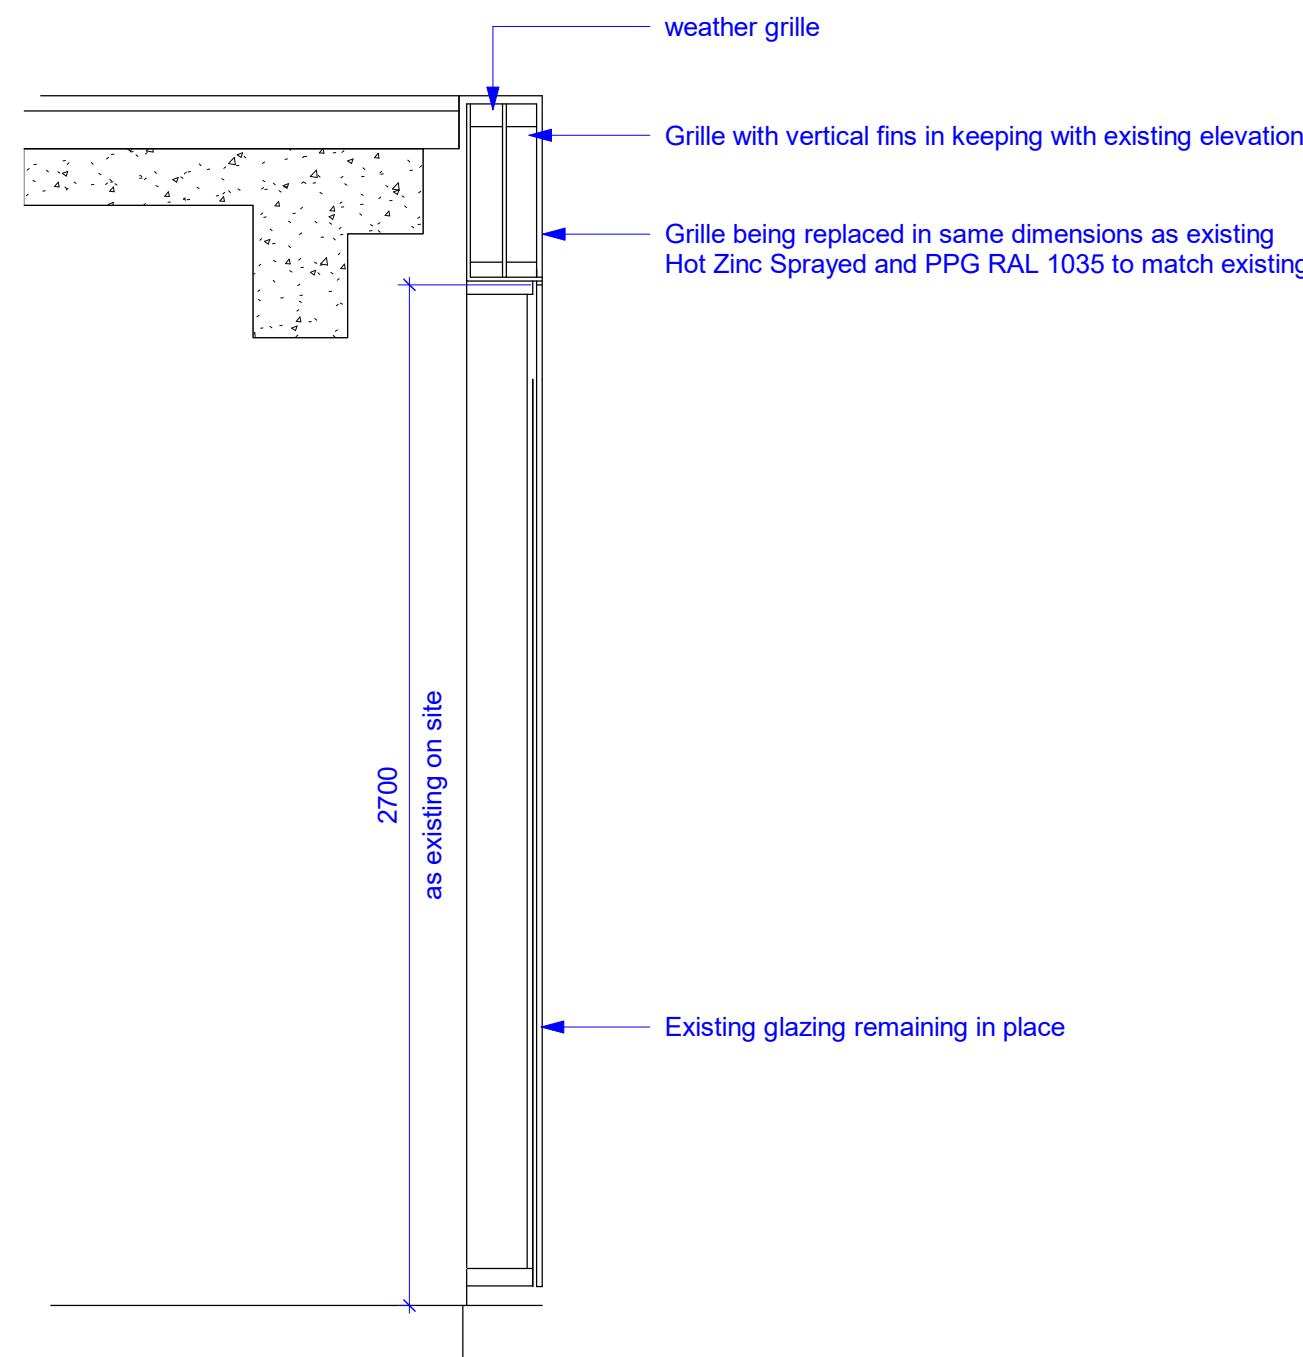

## B Section of Grille

Scale 1 : 20

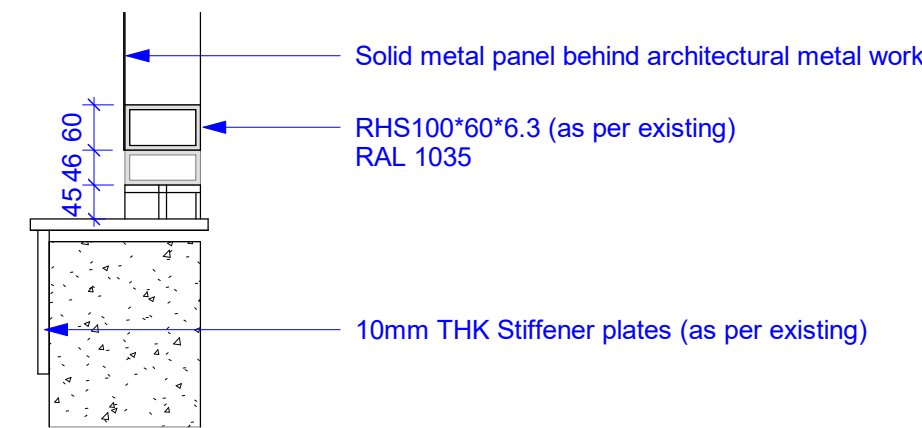

## C Detail C

Scale 1 : 10

A	28/04/2023	Issue for information	JK
Rev.	Date	Details	By

Client  
Bauer Media

Project Name  
The Lantern (Main)

Drawing Title  
Proposed Drummond Street Details

Status  
Planning

Scale As indicated@ A1	Drawn by EW
Date 24.04.2023	Checked by RL
Drawing Number 20122-PL-003	Revision A

This drawing is copyright. Do not scale off dimensions.  
All dimensions are to be checked on site by contractor.  
Contractor to report any dimensional discrepancies, errors  
or omissions prior to commencing in site.

18 Wenlock Road, London N1 7TA | spacelab.co.uk