


1. Front - Proposed  
1 : 100



2. Left Side - Proposed  
1 : 100

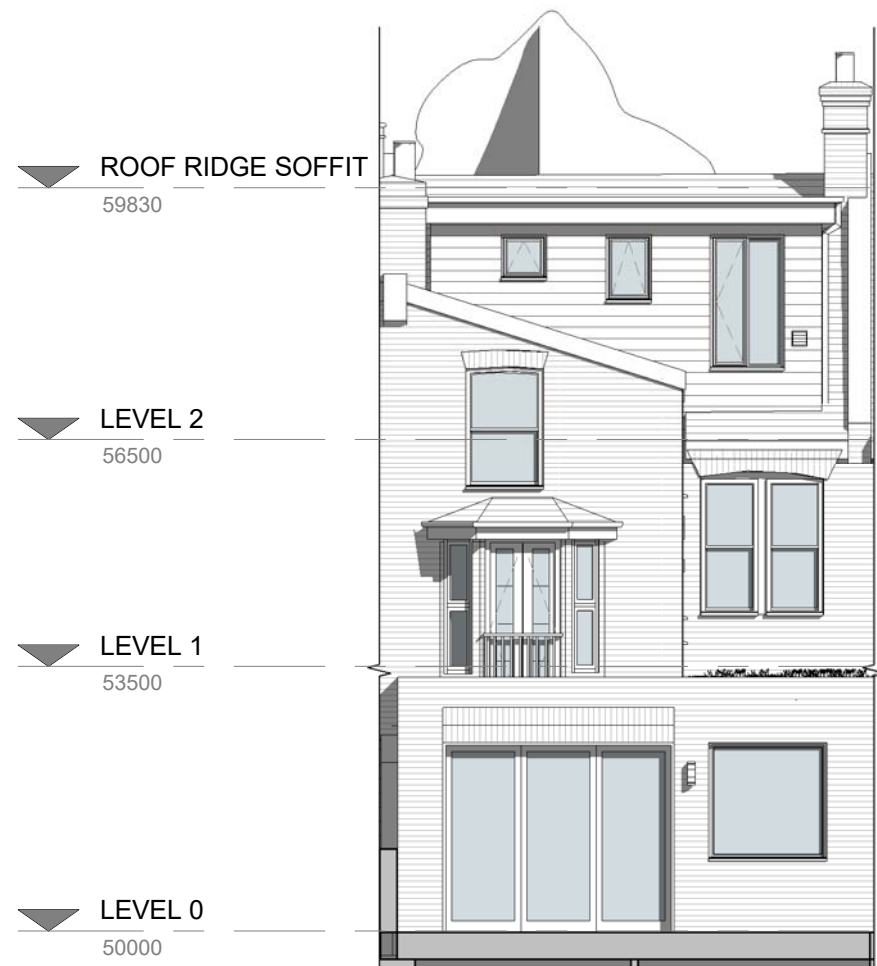

3. Rear - Proposed  
1 : 100



4. Right Side - Proposed  
1 : 100



5. 3D - Proposed - Front



6. 3D - Proposed - Rear

1 0 1 2 3 4 5  
SCALE 1 : 100 m

2 1 Revised enlarged Basement plan enlarged		SA 110823 SA 020823
REV	DESCRIPTION	BY DATE
PROJECT	1 Hillfield Rd. London NW6 1QD	SCALE @ A1 1 : 100
CLIENT	Sharegold Ltd.	DATE 22/07/22
TITLE	Proposed Elevations	STATUS DRAWING NO. DA22062. 005.
NOTES		REV 2
COPYRIGHT - ALL RIGHTS RESERVED THIS DRAWING MUST NOT BE REPRODUCED WITHOUT PRIOR WRITTEN CONSENT ALL DIMENSIONS AND MATERIALS SHALL BE CHECKED AND CONFIRMED PRIOR TO CONSTRUCTION AND COORDINATED TO ALL RELEVANT TO THE DRAWING PRIOR TO BE ACCORDANCE WITH CURRENT STATUTORY LEGISLATION RELEVANT CODES OF PRACTICE AND PREVIOUS EDITIONS. ALL DIMENSIONS ON THIS DRAWING ARE IN MILLIMETRES UNLESS OTHERWISE STATED.		

DA DEBTAL  
ARCHITECTURE  
www.debtal.co.uk