

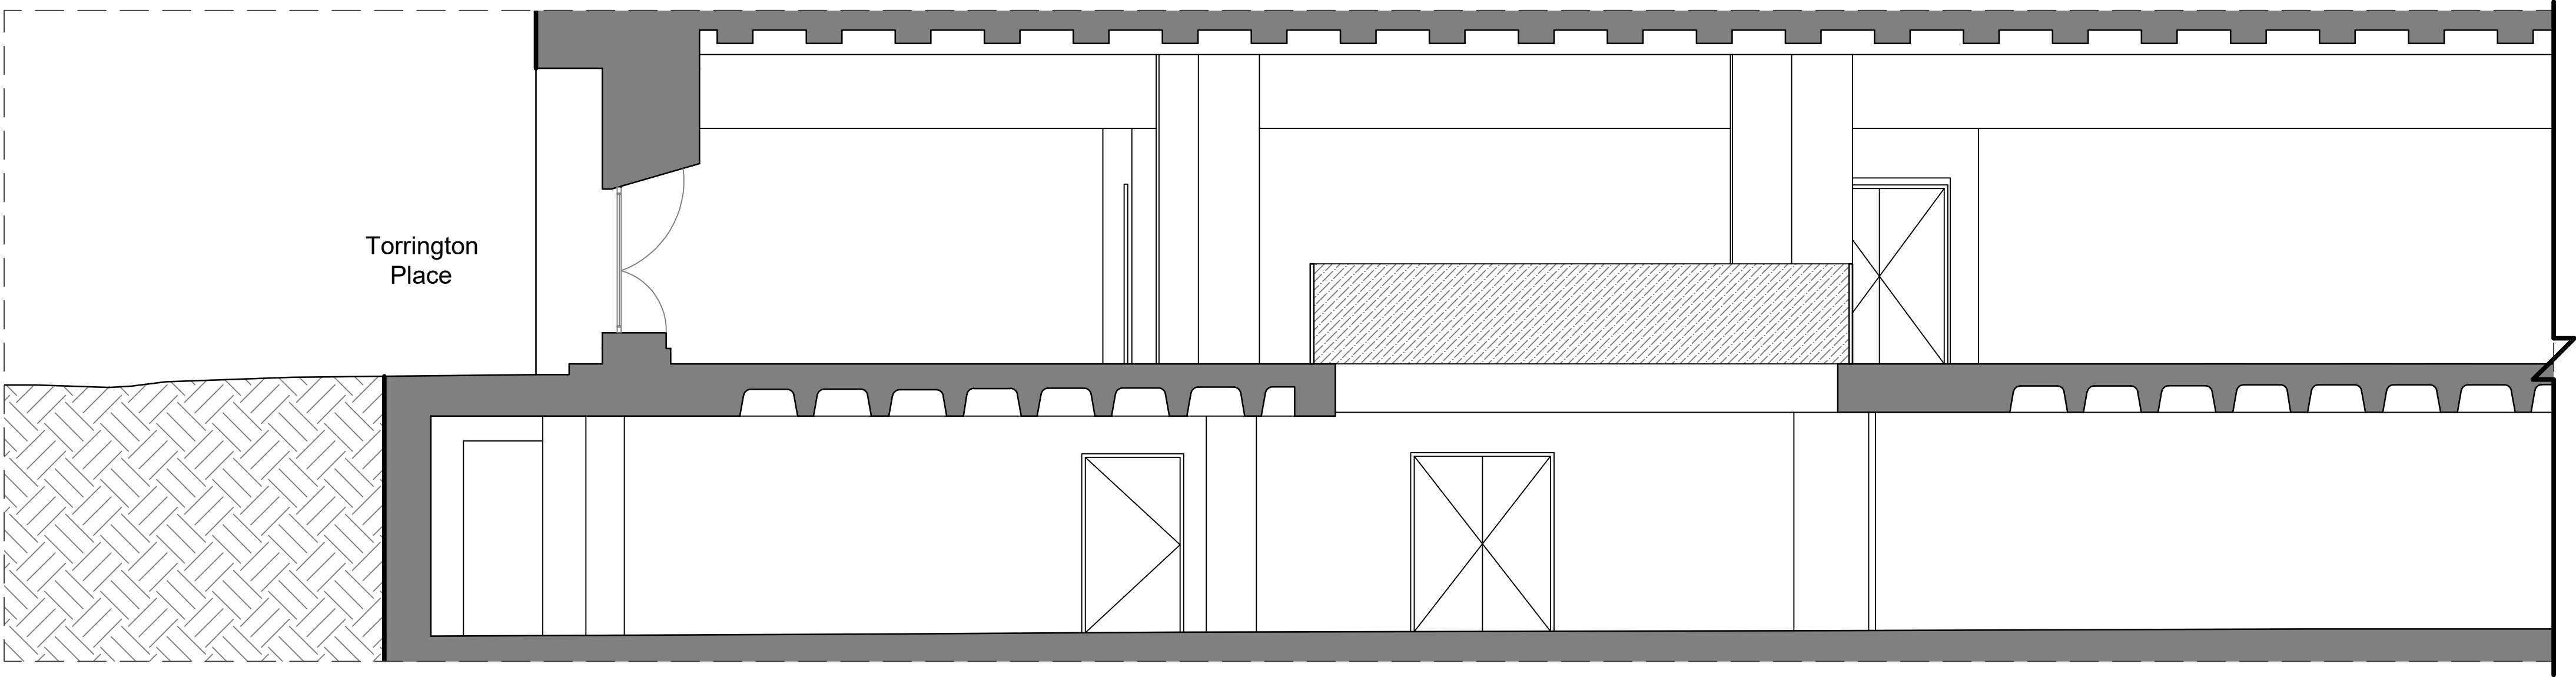


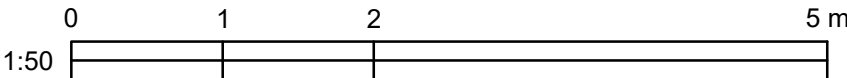

1 Section AA
1 : 50

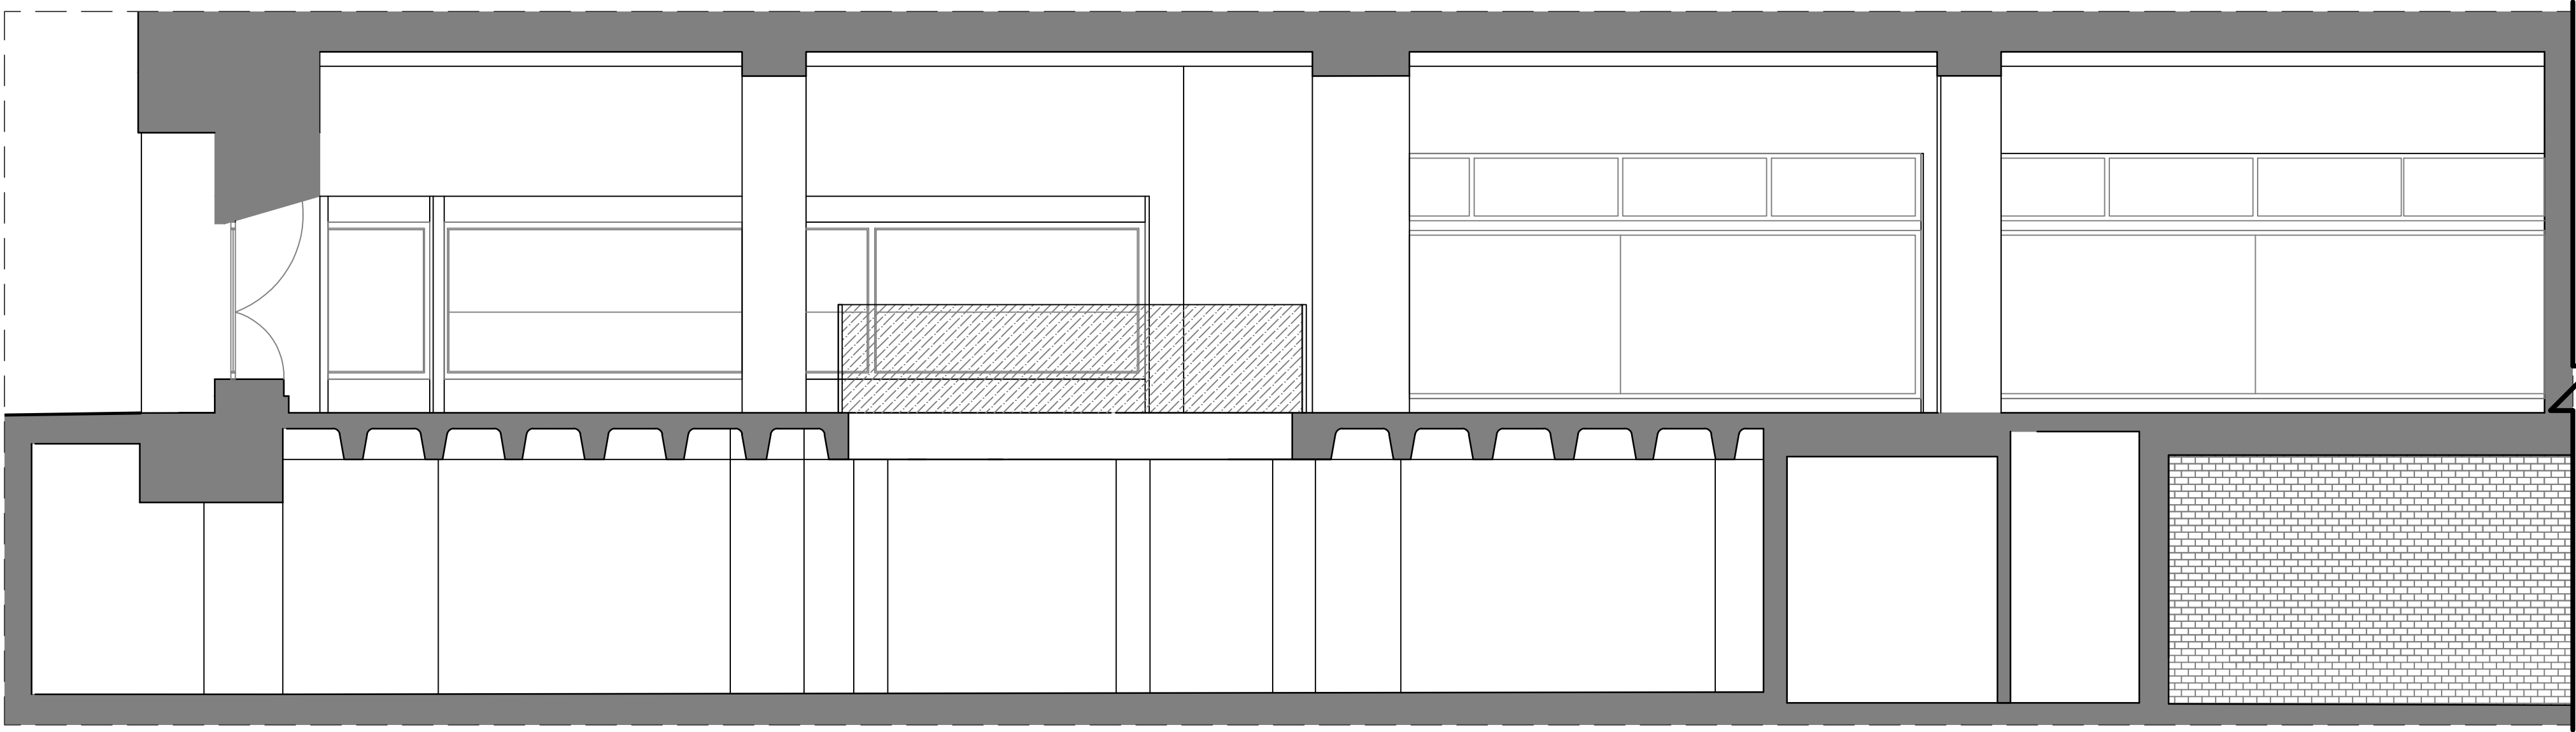

2 Section BB
1 : 50

KEY			REV	DATE	DESCRIPTION	NOTES	CLIENT: HEALS	NOTE	LOCATION	THE HEAL'S BUILDING 196 TOTTENHAM COURT LONDON W1T 7LQ	WHITE RED ARCHITECTS 45 Charlotte Road London EC2A 3PD TEL: 020 7859 4521 whitered.co.uk
	01	10/08/2023	PLANNING ISSUE				PROJECT MANAGER & QS: COLLIERS	1. Do not scale from this drawing. 2. All dimensions to be checked on site by the contractor and such dimensions to be their responsibility. 3. Report all drawings errors, omissions, and discrepancies to the architect. 4. This document may be issued in an uncontrolled CAD format to enable others to use it as background information to make alterations and/or additions. In that instance the file will be accompanied by a PDF version. It is for those making such alterations and additions to ensure that they make use of current background information. WRA Ltd Accepts no liability for any such alterations or additions to the background information or arising out of changes to background information which occur prior to alterations or additions being made.	NOT FOR CONSTRUCTION		
Site ownership boundary						M.E.P ENGINEER: -					
						STRUCTURAL ENGINEER: -					
Boundary to works to staircase						FIRE ENGINEER: -					
						PLANNING CONSULTANT: TURLEY					
						CDM CONSULTANT: -					
							APPROVED INSPECTOR: -				
PROJECT NAME:											
The Heals Building - Tenant Works - New Staircase											
DRAWING TITLE:											
Existing (Current) - Sections											
DRAWN			CHECKED			SCALE @A1			STATUS		
SE			JJ			1:50			PLANNING		
PROJECT NO.			ZONE			TYPE			SHEET NO.		
5455			-			-			PL_05_300		
									REVISION		
									01		