


THESE NOTES ARE IMPORTANT

If you are in any doubt about something - ASK

This drawing must be read in conjunction with all necessary architectural, structural, services drawings and scope of works

This drawing is copyright protected and unless specifically agreed with Markwick Architects can only be used for the project noted in the title box below.

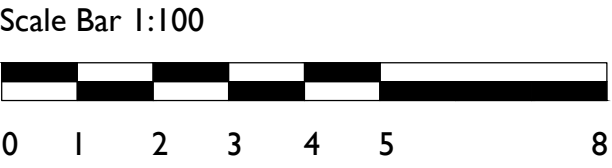

extent of existing dropped curb shown hatched

existing brick pier and brick wall

PARSIFAL ROAD

* ISSUED FOR PLANNING 16.08.23 OE TM
REV. DESCRIPTION DATE DRN CHKD.

MARKWICK
ARCHITECTS
THE OLD DAIRY
51a ST. PETERS STREET
SOUTH CROYDON SURREY CR2 7DG
TELEPHONE 020 8686 2955
E-MAIL ma@markwickarchitects.co.uk

CLIENT
ESCP European Business School

PROJECT
527, Finchley Road
London, NW3 7BG

DRAWING TITLE
Existing
Parsifal Road Entrance

DATE August 2023	SCALE 1:100 @ A1
---------------------	---------------------

DRAWING NUMBER 2213 / P / 603	DRAWING REVISION *
----------------------------------	-----------------------

DRAWN BY OE	CHECKED BY TM
----------------	------------------