



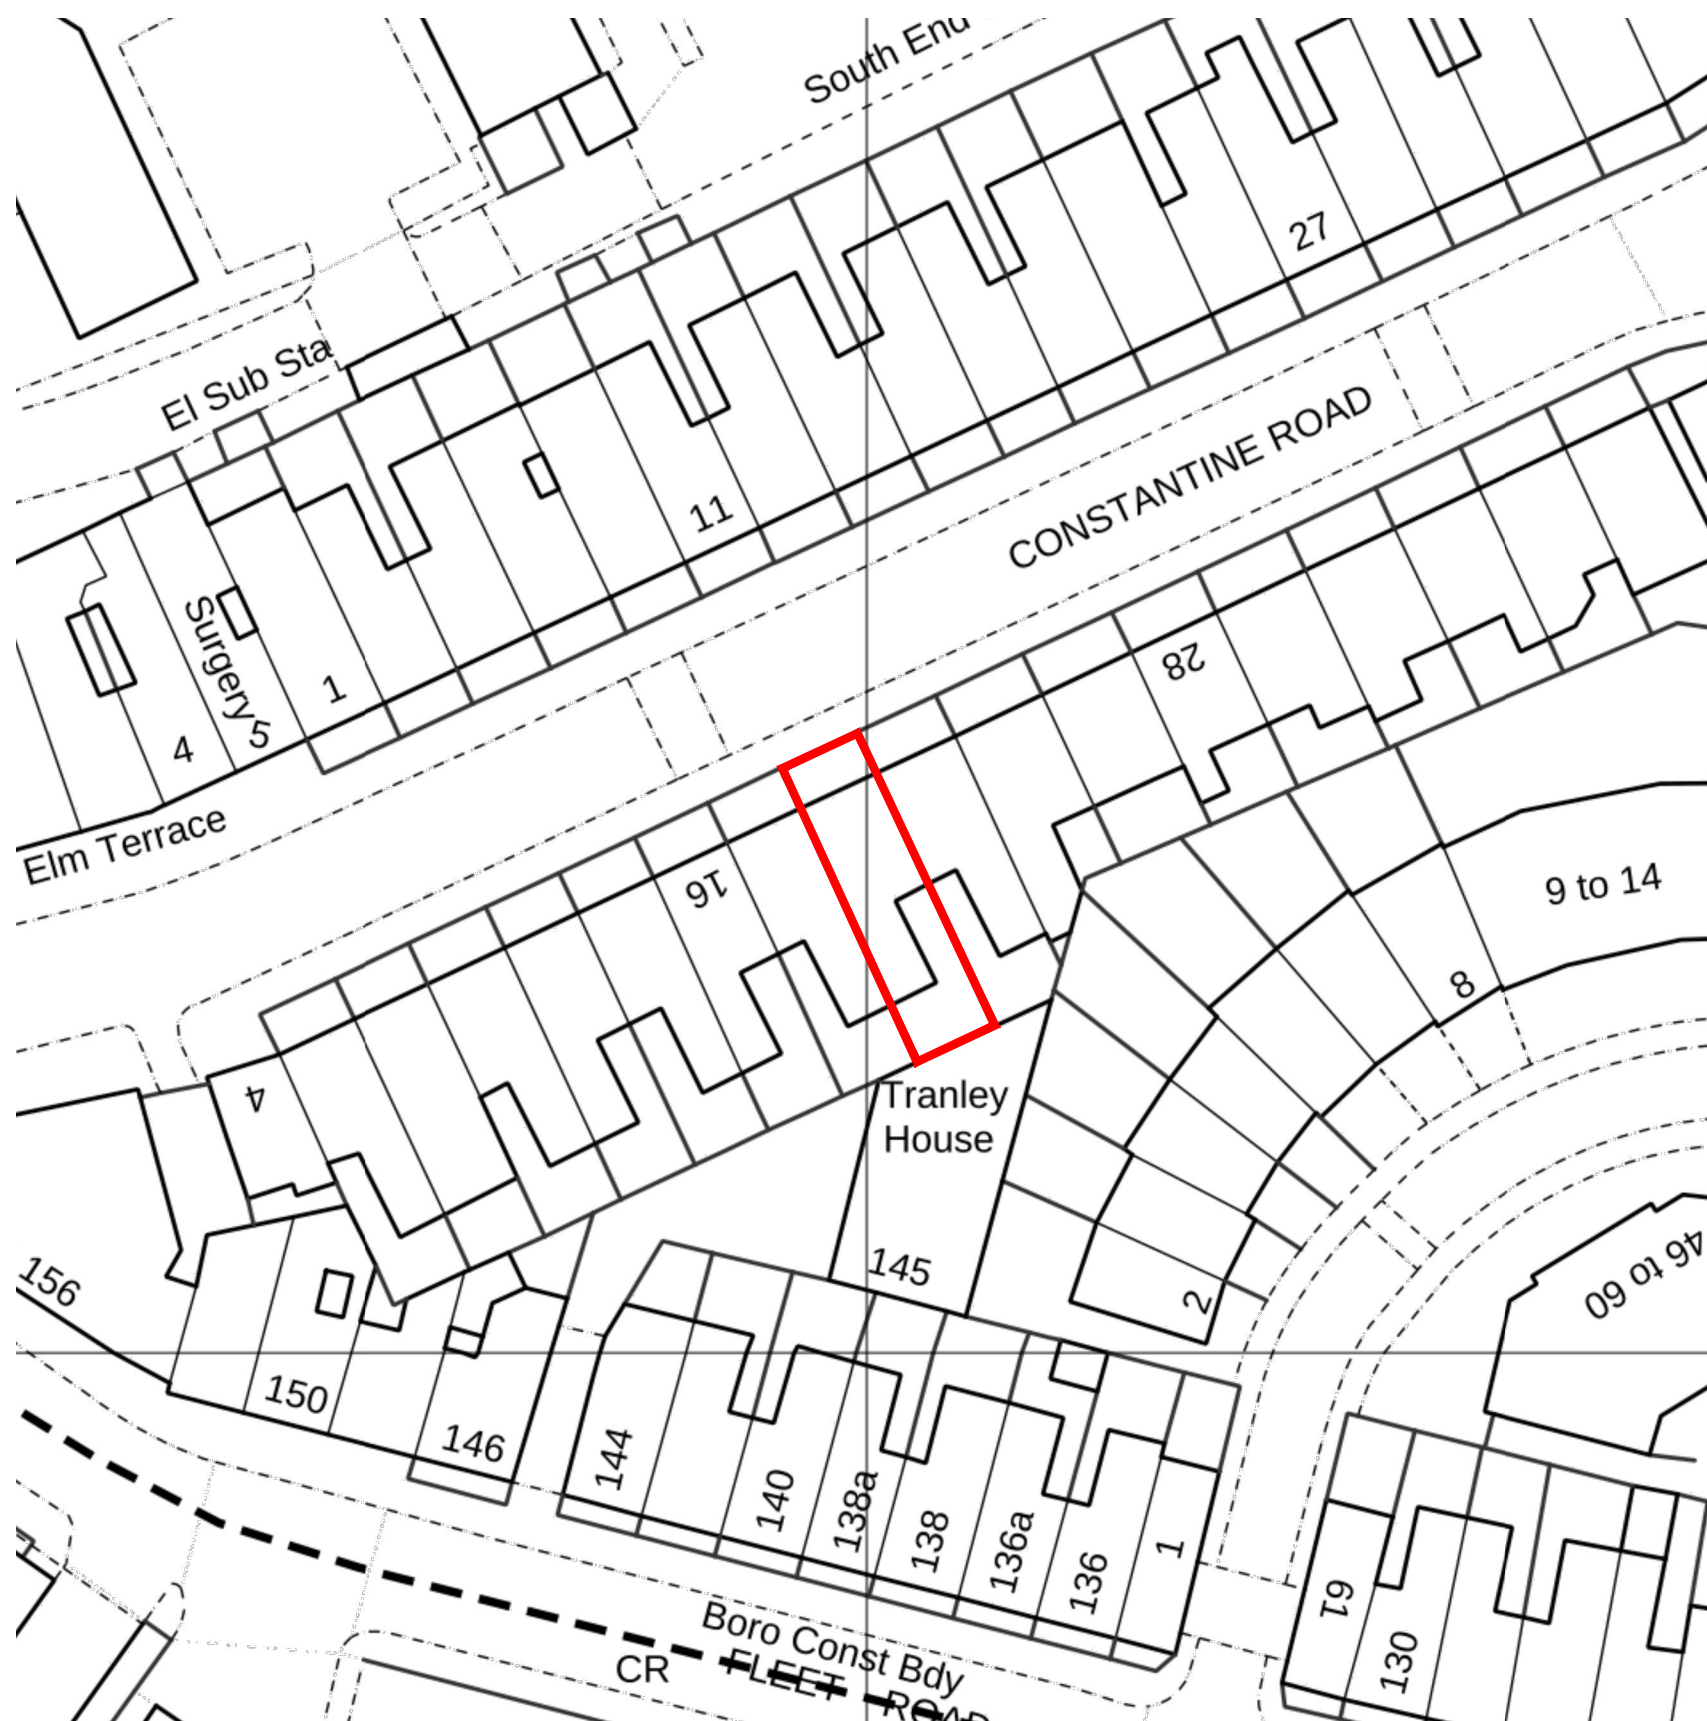

Key

Notes

Revisions
A. 18.08.23 First Issue for Planning

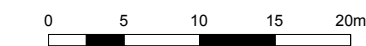

20 Constantine Road, NW3 2NG

Block Plan

Scale: 1:500 @ A3

20CR-PL-001 Rev. A

The
**Vawdrey
House**

© The Vawdrey House