



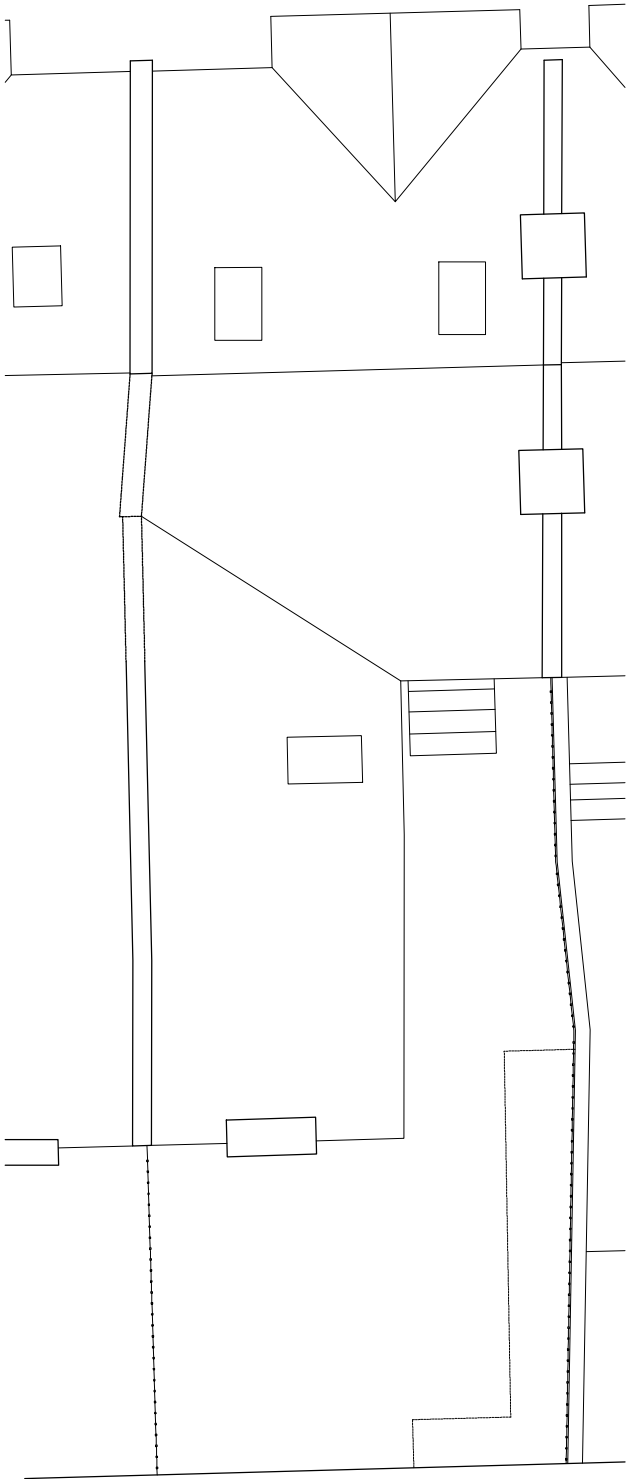

Notes

Revisions
A. 18.08.23 First Issue for Planning

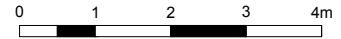

20 Constantine Road, NW3 2NG

Existing Plans - Second and Roof

Scale: 1:100 @ A3

20CR-PL-003 Rev. A