


20 Constantine Road, NW3 2NG

Proposed Elevations - Side

Scale: 1:100 @ A3

20CR-PL-013 Rev.A

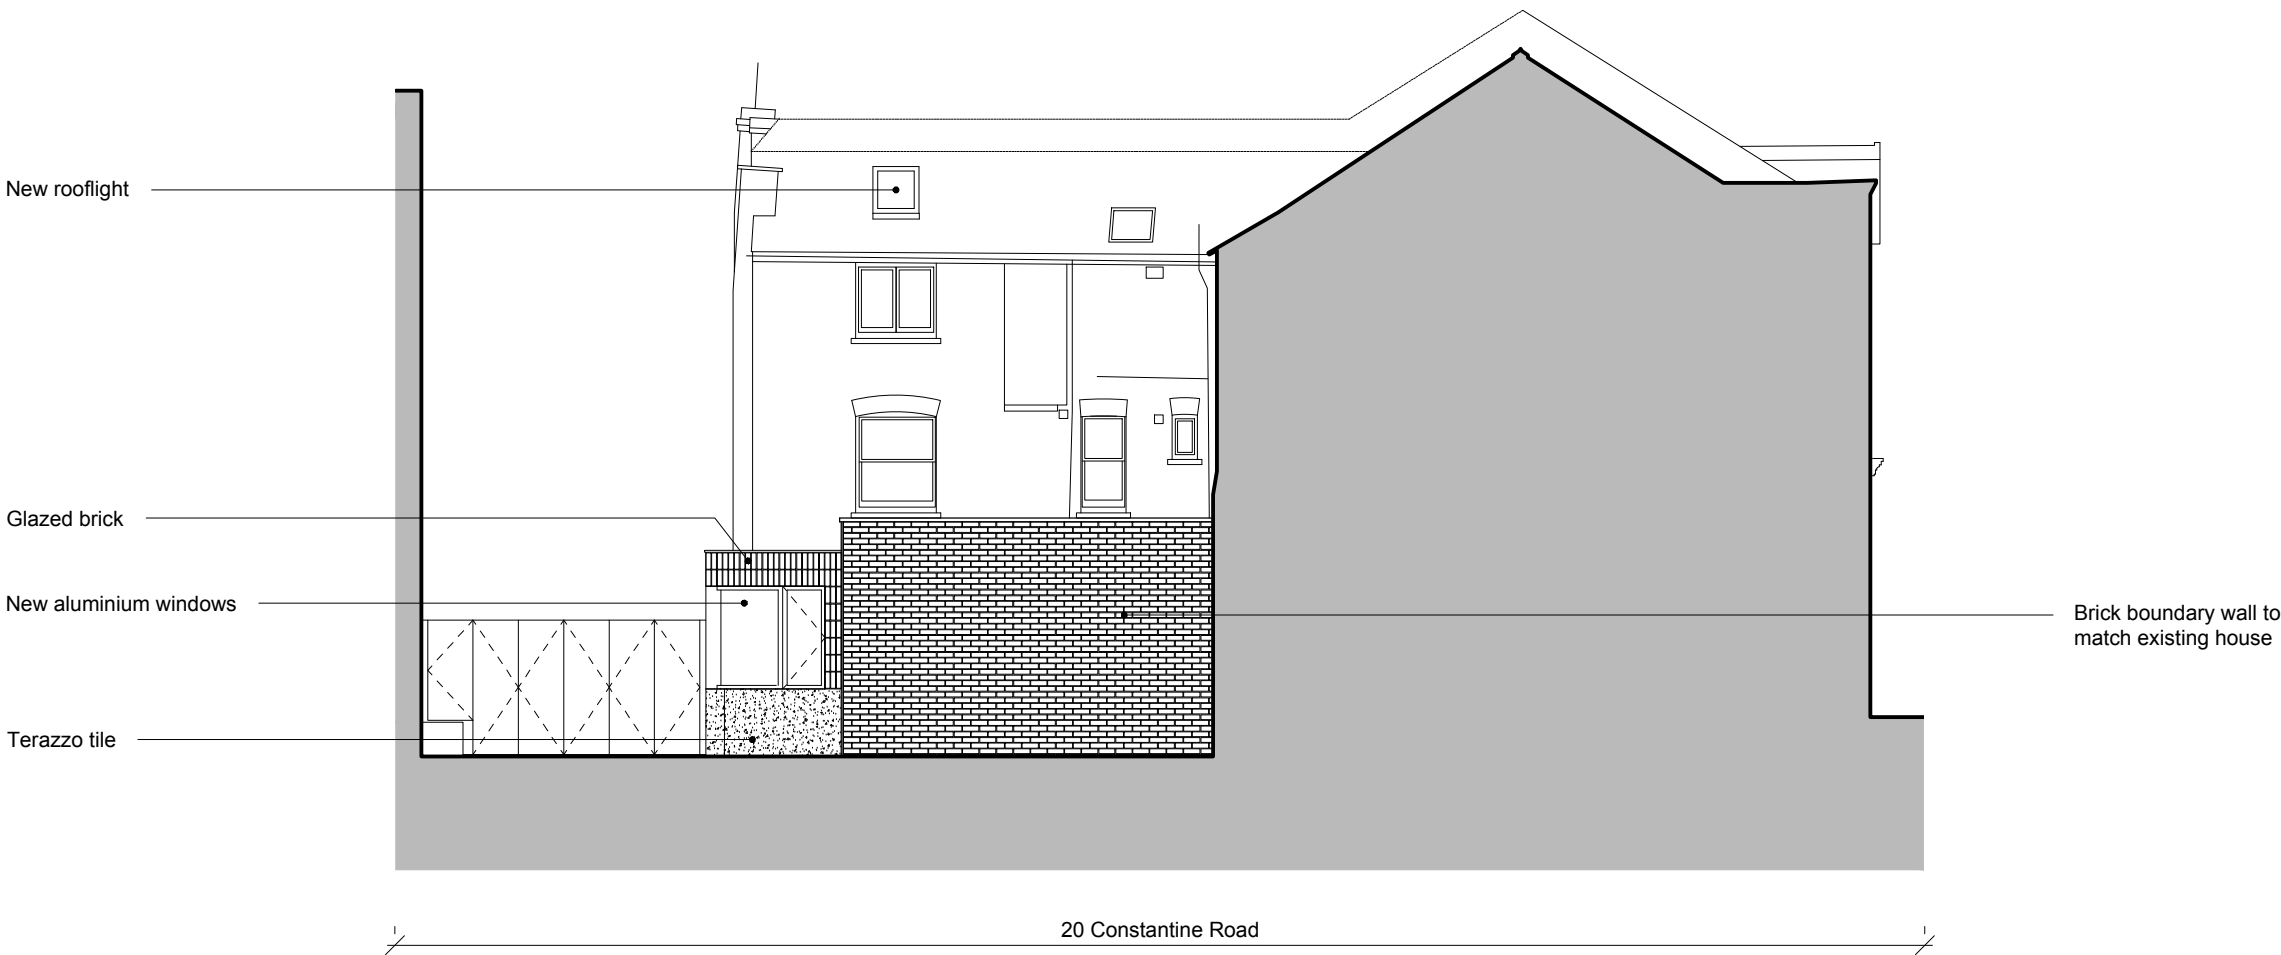

PROPOSED SIDE ELEVATION

Existing windows to be refurbished with new glass units or new double-glazed units.